
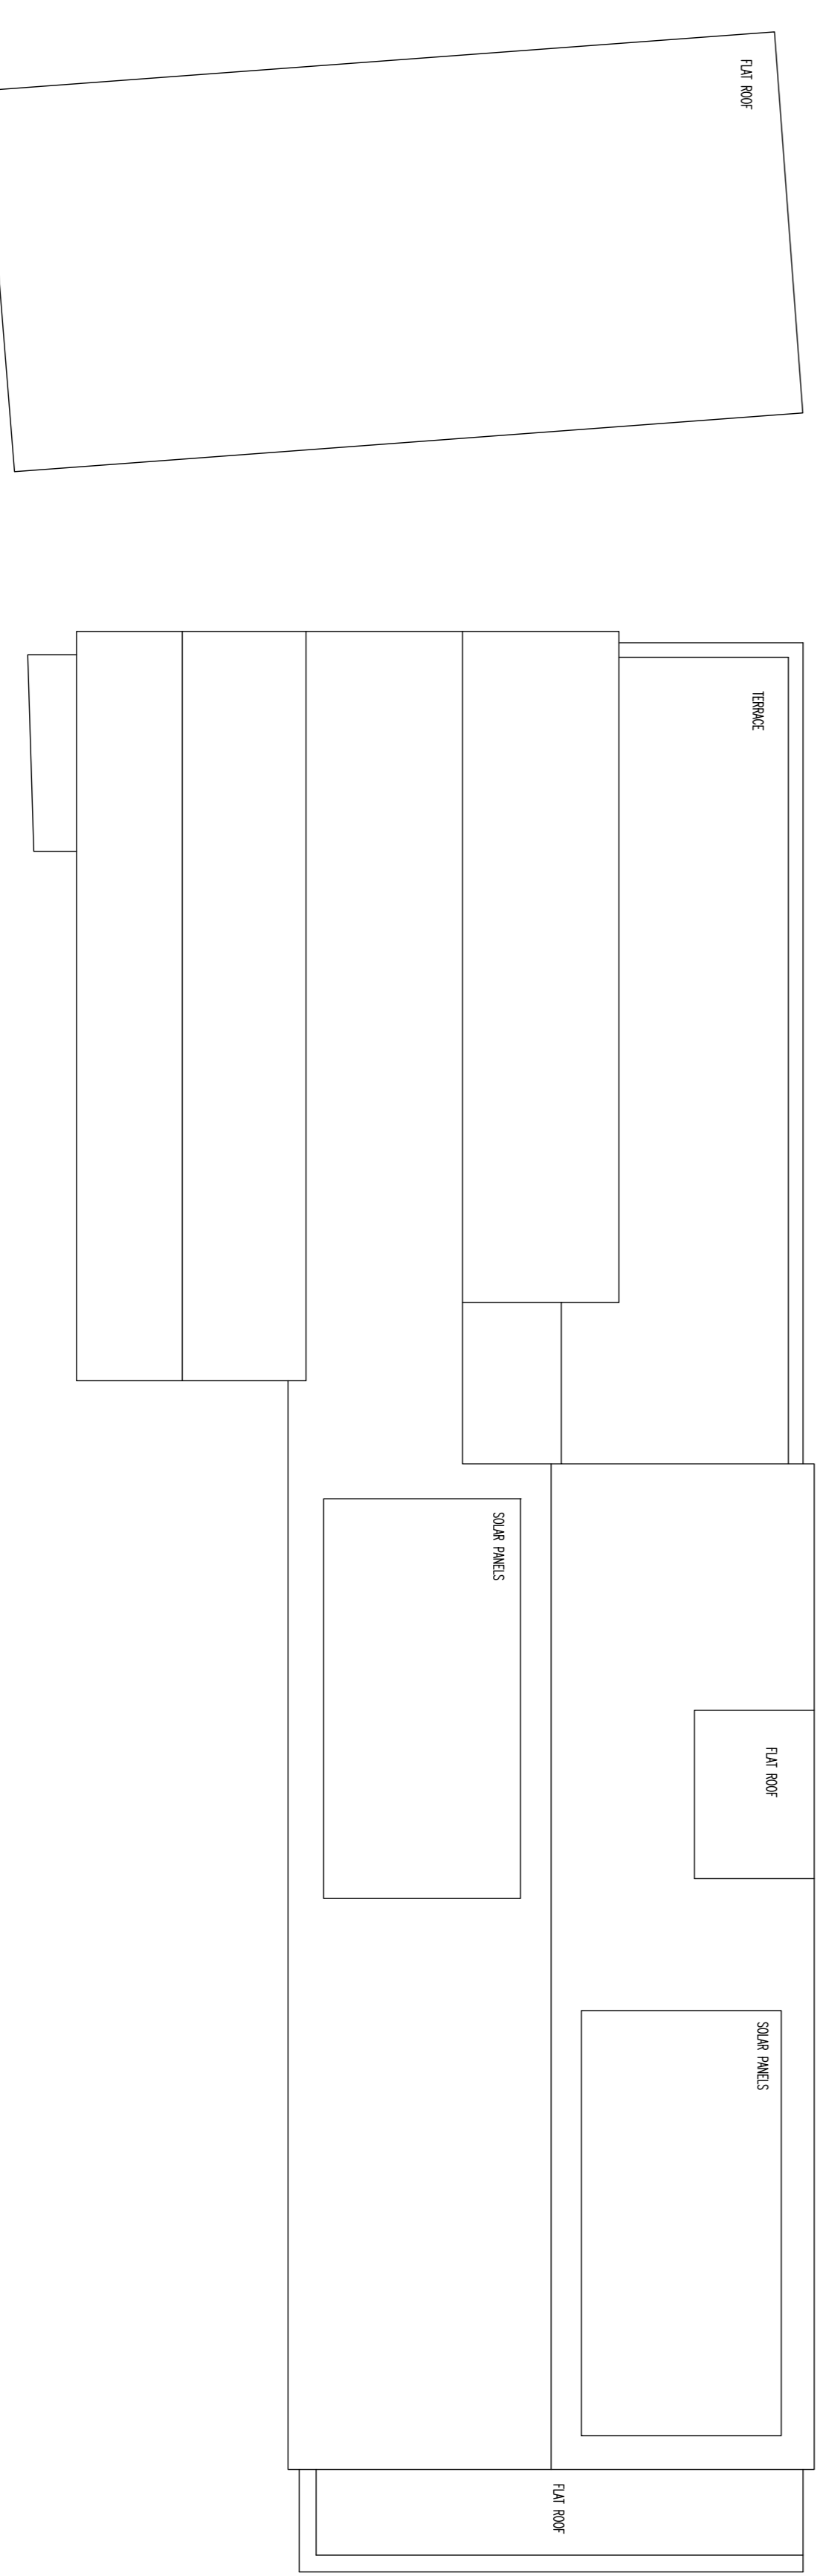
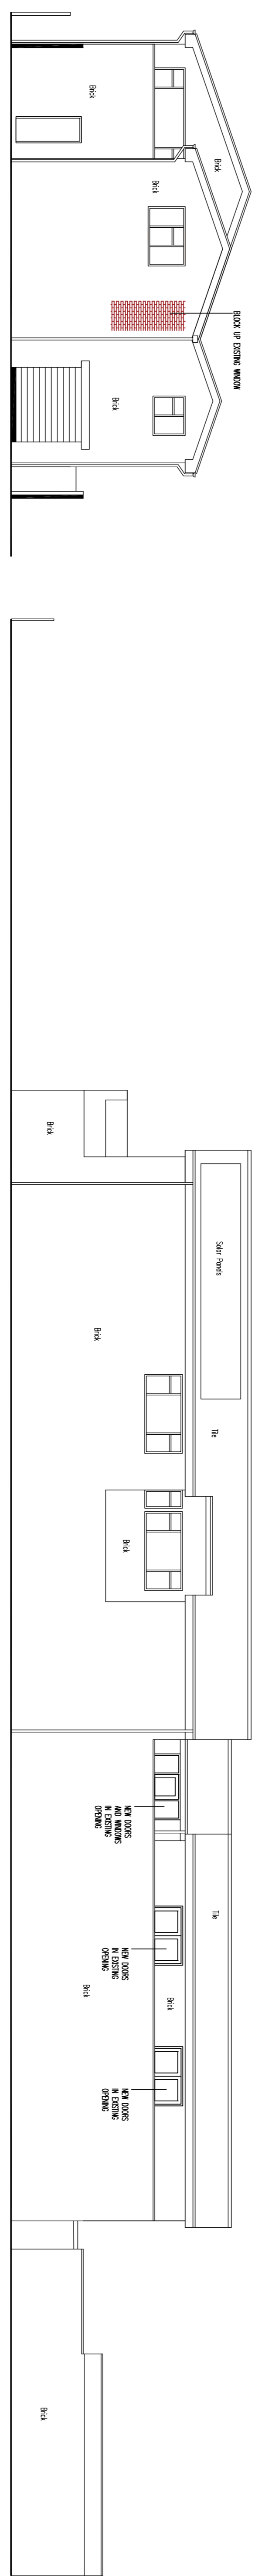


1. Drawings copyright of © Architectural Vistasdesigns Ltd.
2. Drawings not to be used without written consent.
3. Planning Regulations should not be used for the purpose of construction or working drawings.
4. Building Regulations approved drawings are not construction or working drawings.
5. Dimensions shown on drawings are not to be used for construction or working drawings.
6. All dimensions must be checked and verified on site before commencing works.
Revisions		
Rev.	Date	Comments

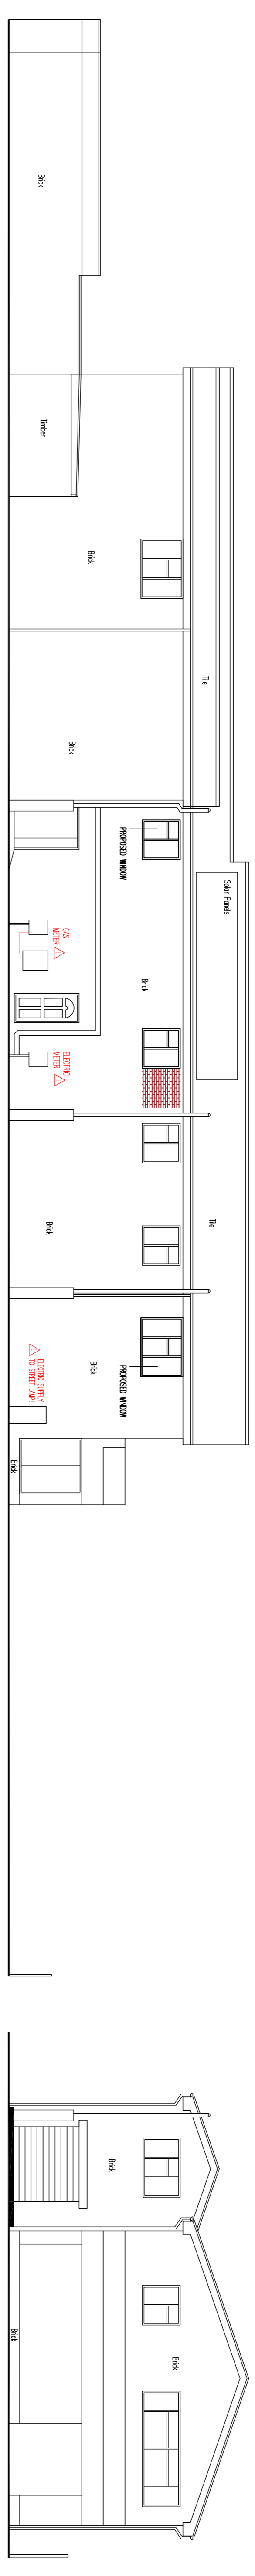

**ArchitecturalVistasdesigns Ltd**  
 a: The Paddock, 118 Paddock Way, Hinckley, Leics LE10 0BZ  
 m: 0785 458 2584 E: 01455 898 839  
 w: www.architecturalvistasdesigns.co.uk  
 e: studio@architecturalvistasdesigns.co.uk

**CIAT**

Client: Shekhar Puritit      Dwg Status: PLANNING

Dwg: Proposed roof Plan and Elevations

Project: Proposed Conversion from Dwelling to apartments  
 150A Hinckley Road, Leicester Forest East LE3 3JT

Scale: 1:100 @ A1

Date: 17.02.2020      Drawn By: map

Dwg No.      Rev.

**AVD-509-HRL-PL04** | ID