




Front Elevation

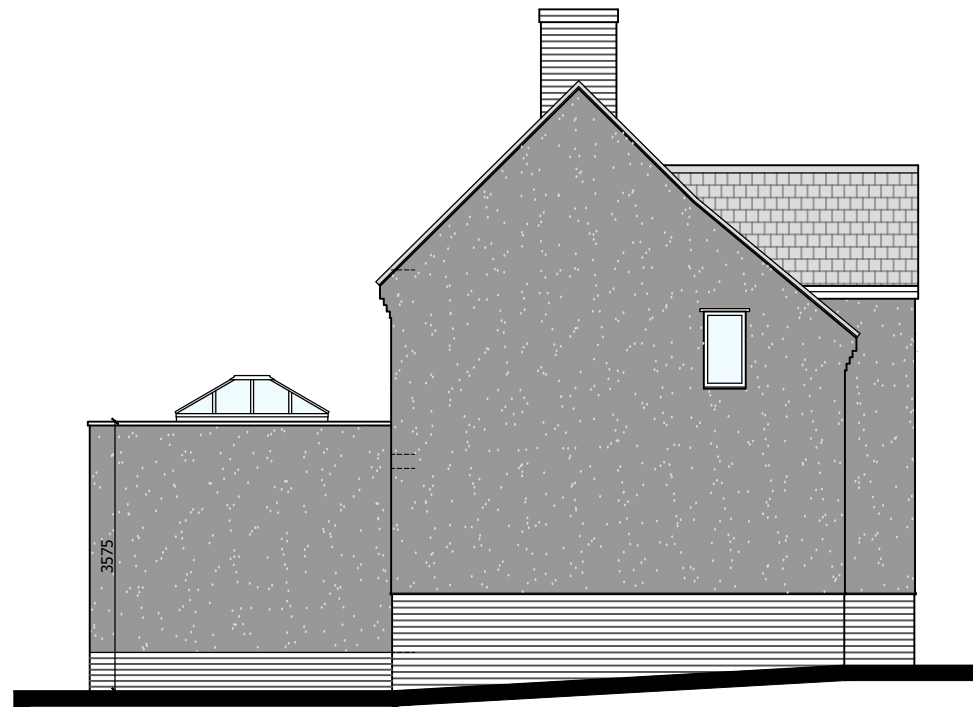

Side Elevation



Side Elevation



Rear Elevation

Client :
Project :

Mr & Mrs Ballantyne
Proposed attic conversion and internal alterations
Project Address : 239 St Johns Road, Chesterfield, S41 8PE

Drawing No : 2006-05
Revision : A
Date : 21/05/2021
Scale : 1:100 @ A3

Drawing Title : Proposed Elevations
Revision information : A - Existing side window added.

Telephone : 07786 018 228
E-mail : a.tech.victoria@gmail.com
Visit : www.a-techservices.org

A-Tech
Architectural Services