


EXISTING GROUND FLOOR PLAN

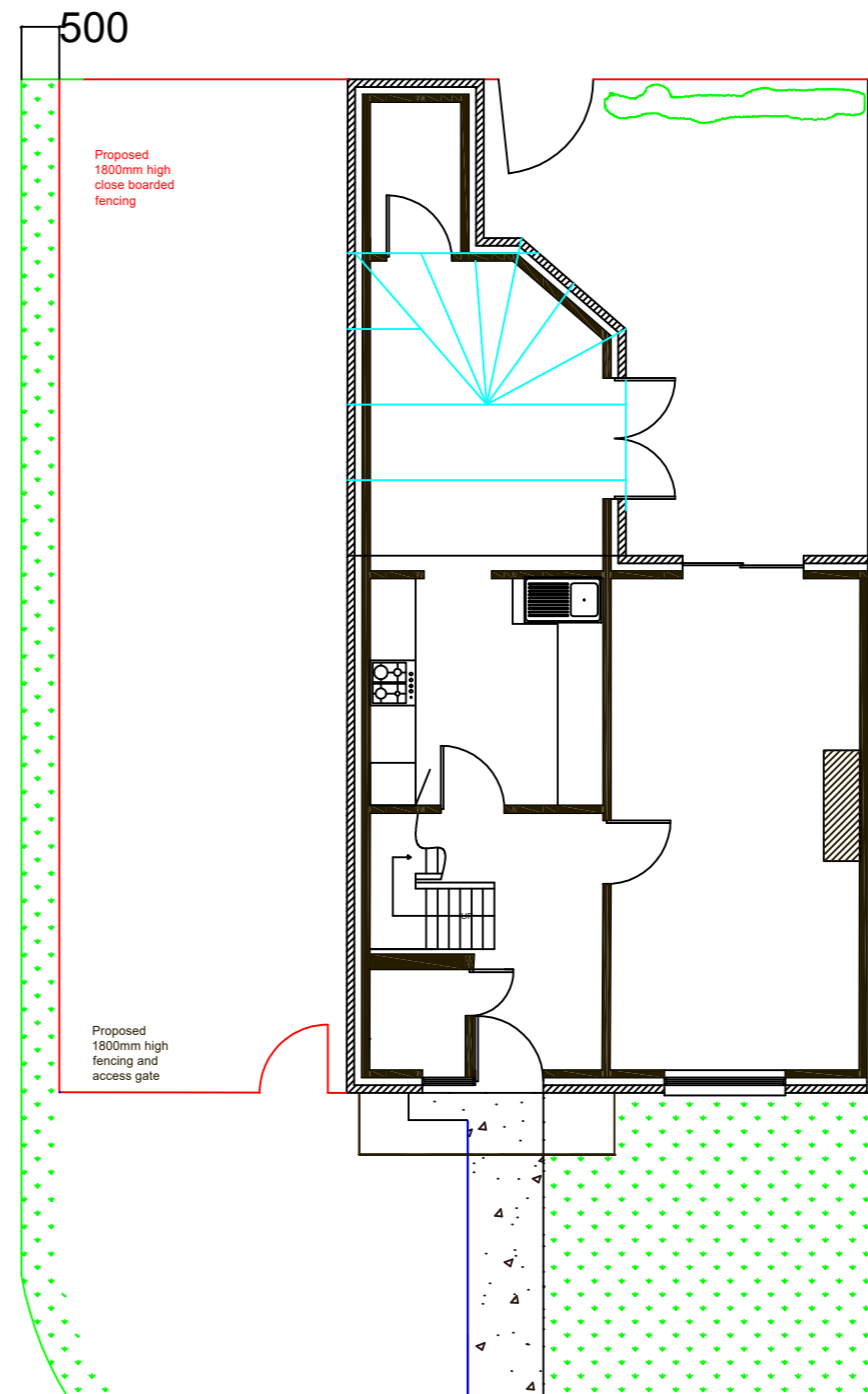

PROPOSED GROUND FLOOR PLAN

Revisions.

james Tait

jimtait57@gmail.com

99 Raines Court
Middlesbrough
Cleveland
TS4 2AN

Project No.
00-01

Location
18 Hambleton Way
Chilton, Ferryhill
County Durham
DL17 0RB

Title
EXISTING AND PROPOSED PLAN

Drawn JT	Date 08/04/2021	Scale 1 : 100	Drawing Size A3
-------------	--------------------	------------------	--------------------

Drawing No. JT-01	Rev. *
----------------------	-----------

Issue
Information Approval