




FRONT ELEVATION  
SOUTH

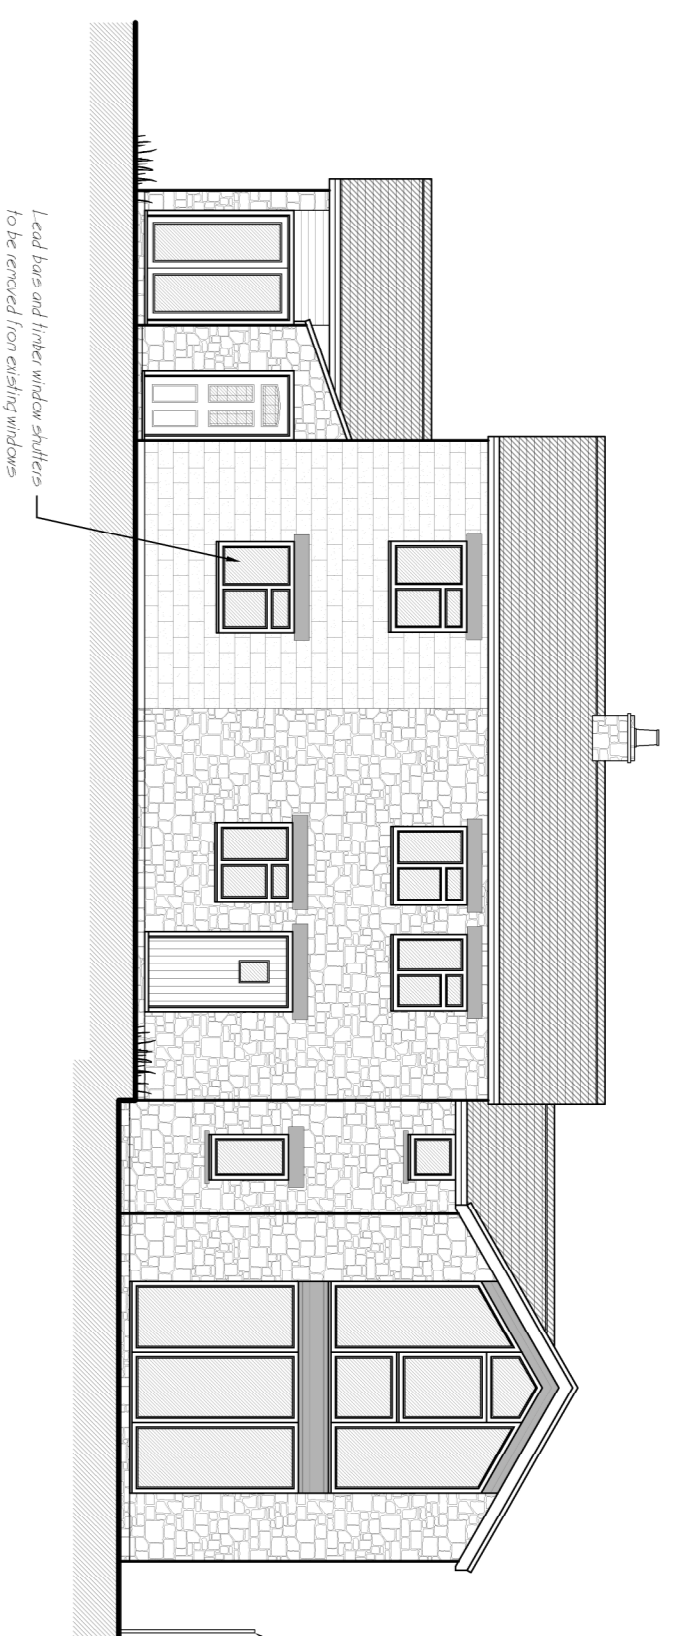

SIDE ELEVATION  
EAST

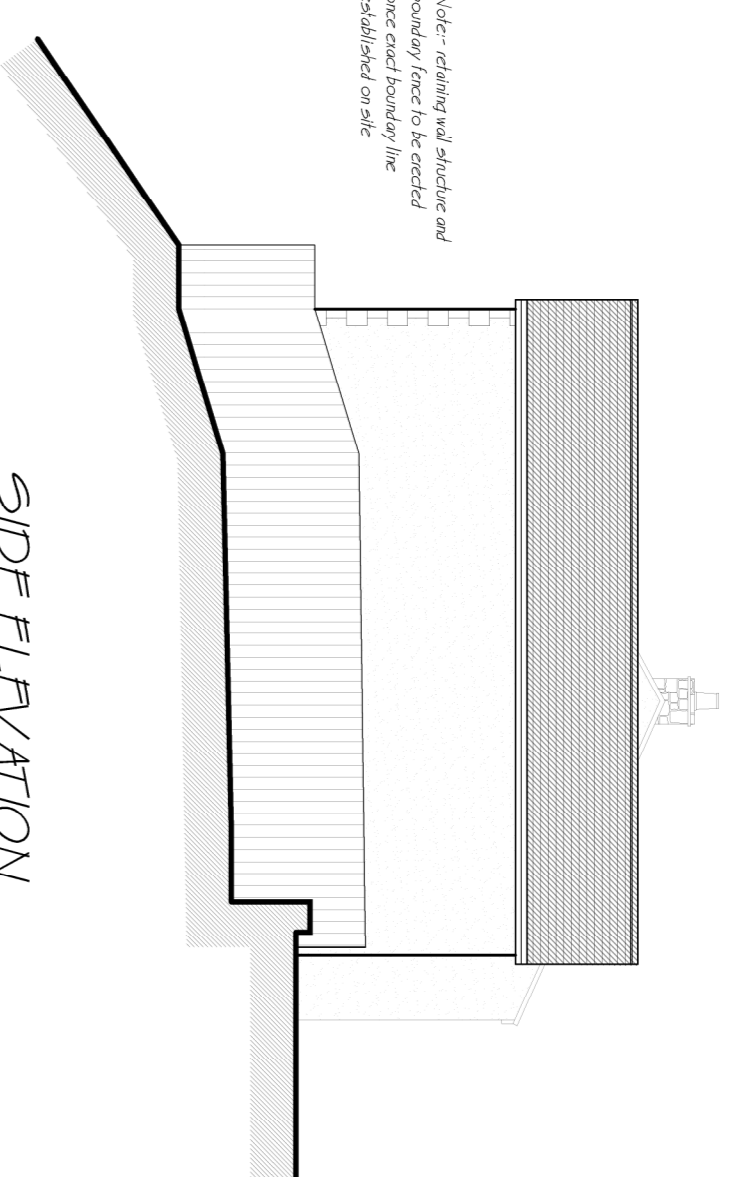




REAR ELEVATION  
NORTH

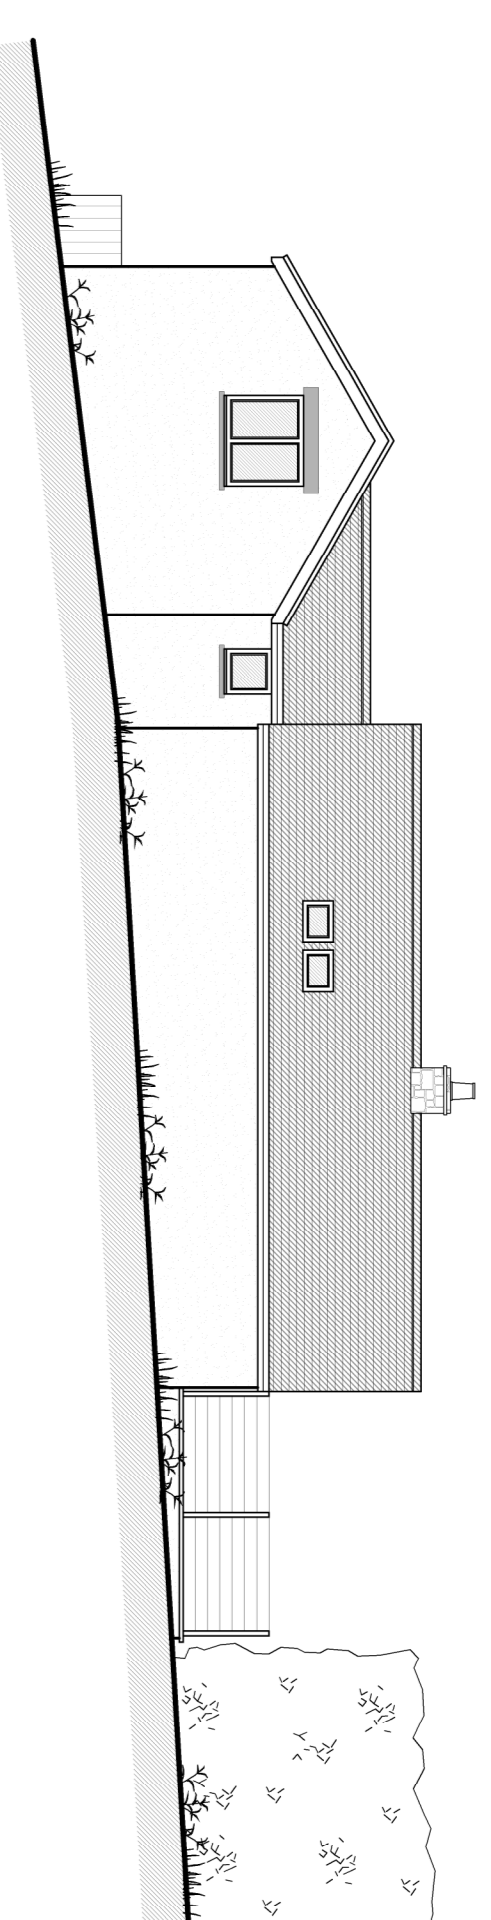

SIDE ELEVATION  
WEST



Proposed Materials Legend	
Walls-	Gravel covered rubble pointed
Roof-	Traditional Rural Stone to match existing
Windows-	Concrete infill/cedar roof lines to match existing house
Doors-	Timber skinned windows to match existing
	Timber skinned doors to match existing

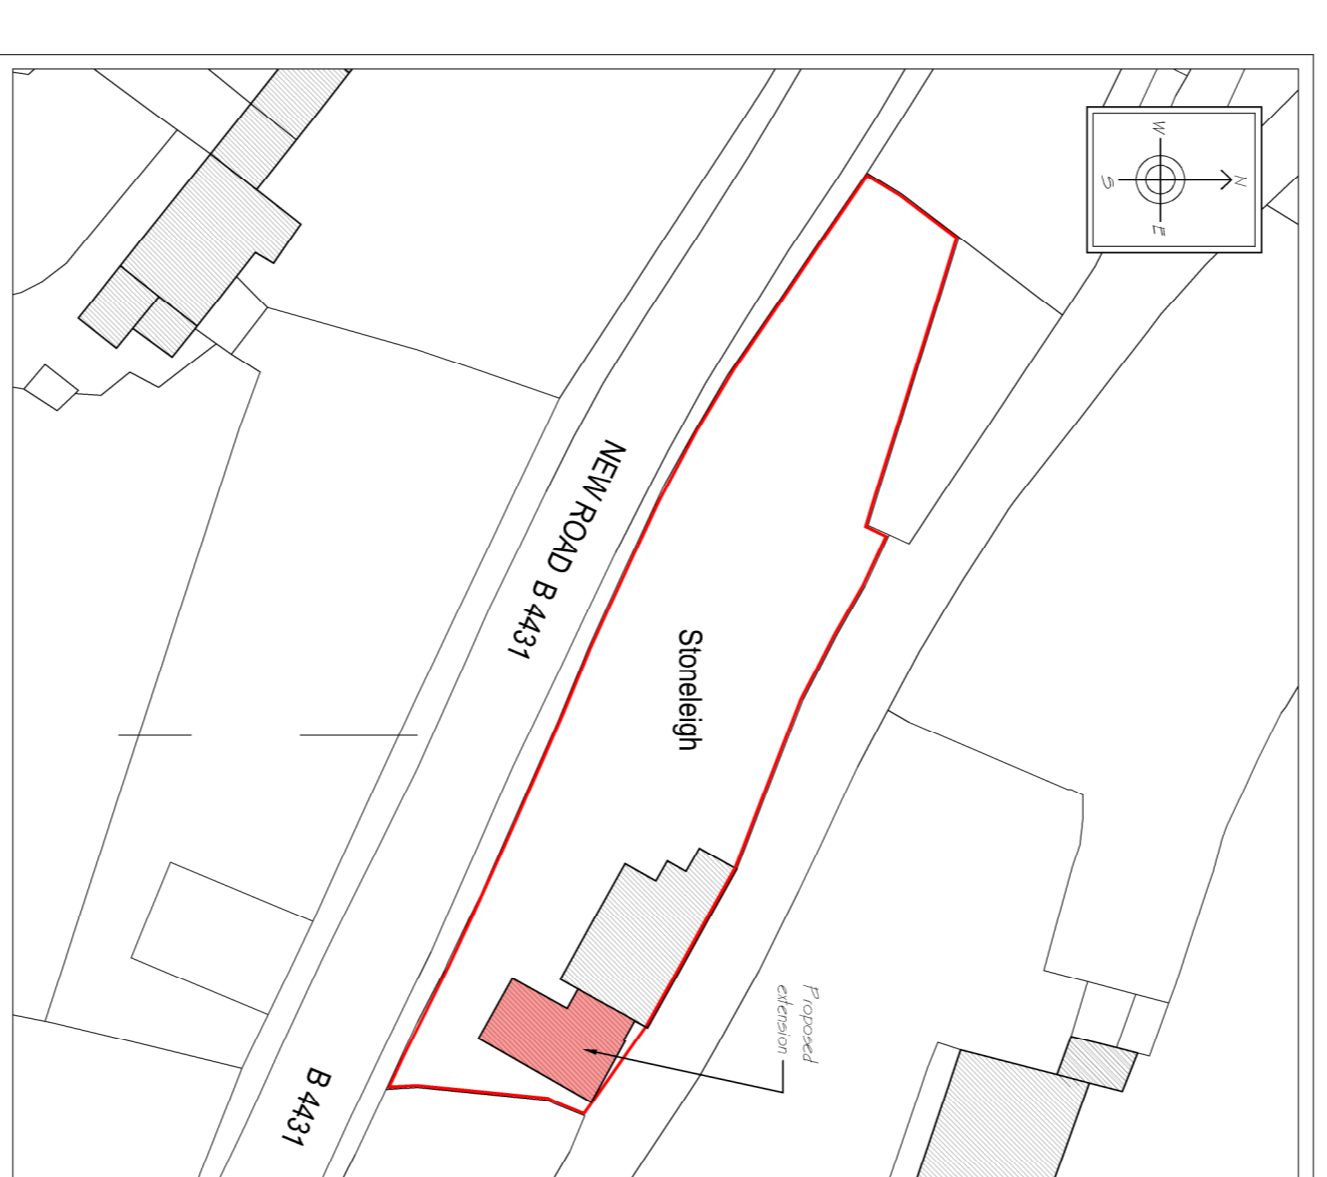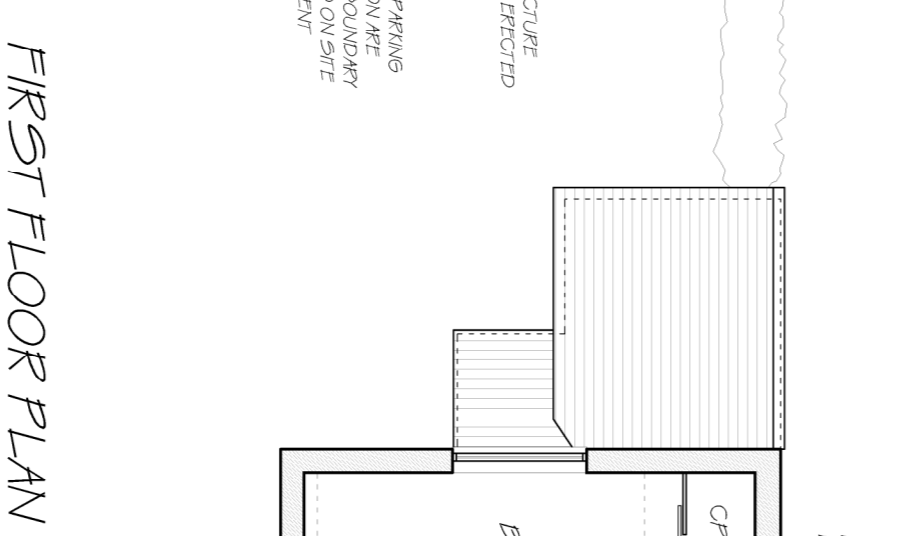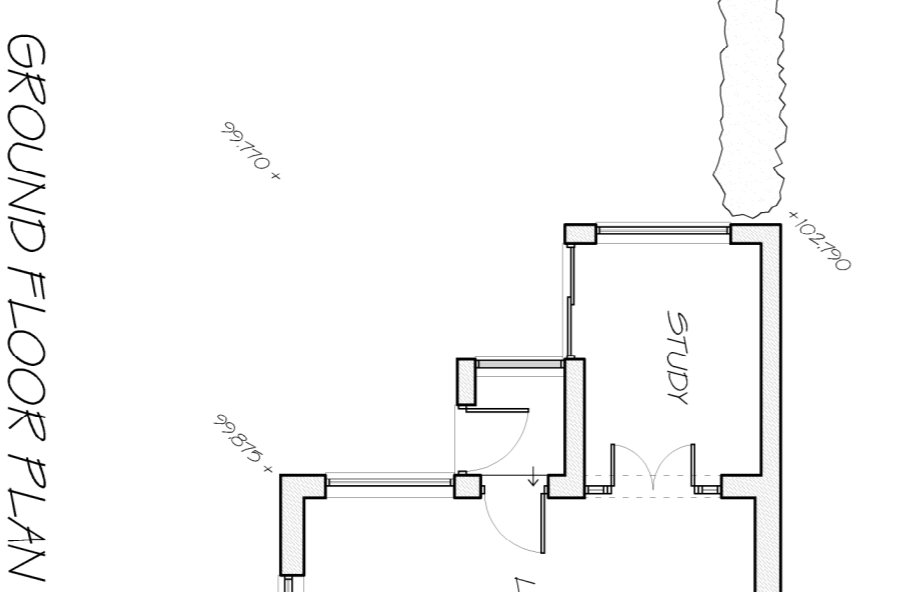

PROPOSED BLOCK PLAN  
SCALE 1:500

REVISION C - 17.06.2021

MR BEDDIS

Stoneleigh  
New Road  
BLAKENEY  
GL15 4DG

PROPOSED DRAWING  
1:100 @ A1

