




FRONT ELEVATION  
SOUTH

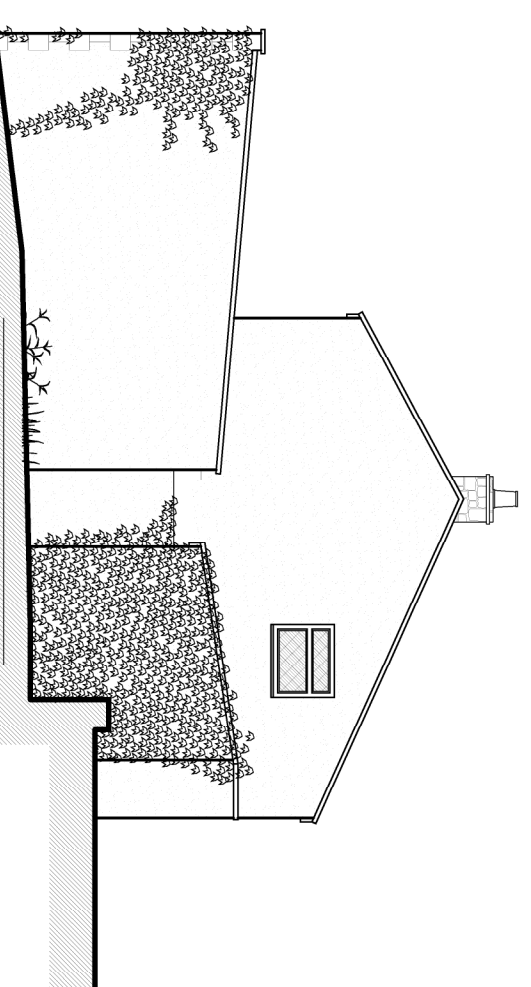

SIDE ELEVATION  
EAST

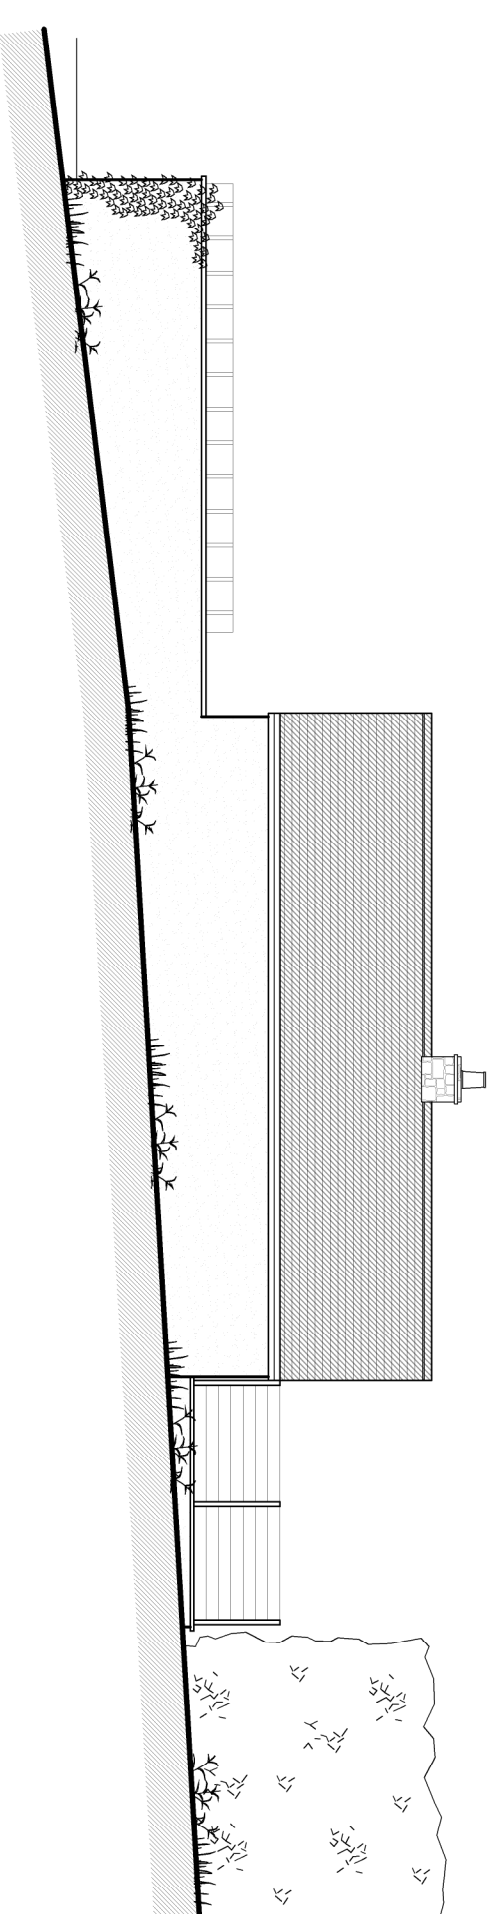


REAR ELEVATION  
NORTH

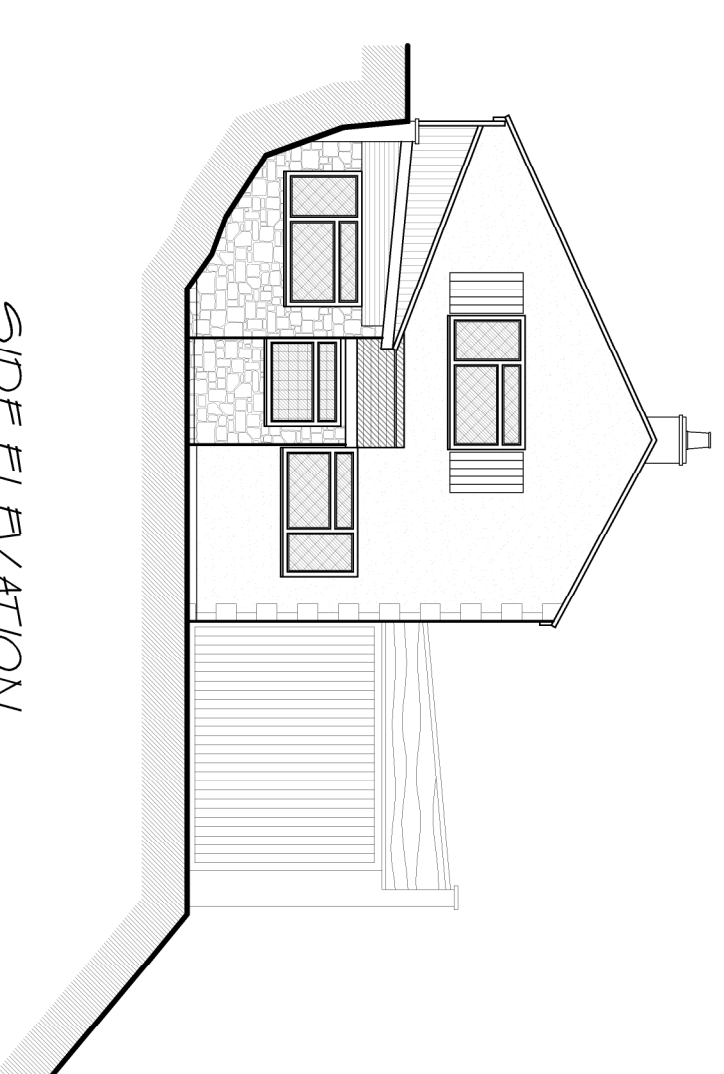


SIDE ELEVATION  
WEST


Existing Materials Legend	
Walls-	Pebbledash outer Coursed Stone Traditional Red Stone
Roof-	Concrete slabting and tiles to house Asbestos roof sheets over Utility & Store Held roof sheets over garage
Windows-	Timber framed windows Stone with UPVC windows Stone with UPVC doors
Doors-	Timber framed doors Stone with UPVC doors

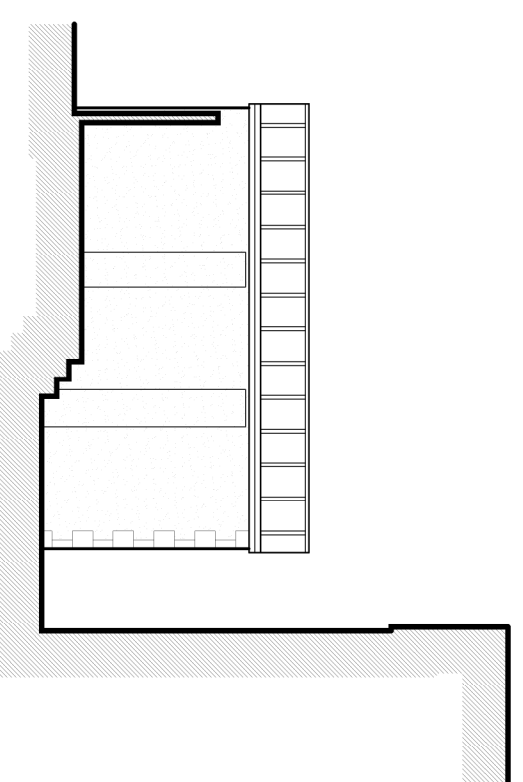


GARAGE ELEVATION  
NORTH

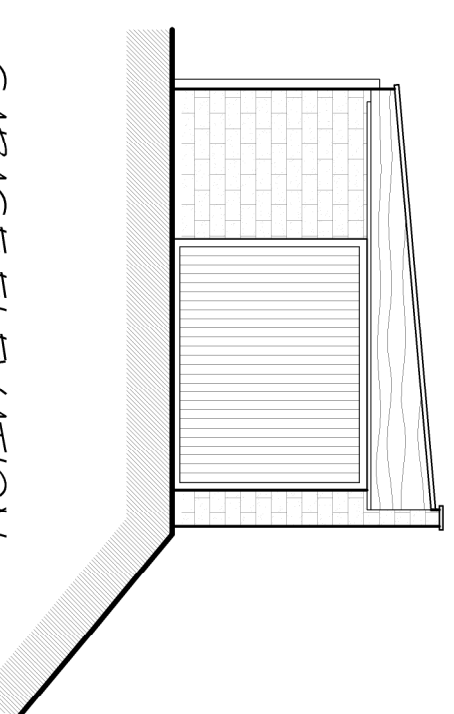

GARAGE ELEVATION  
WEST

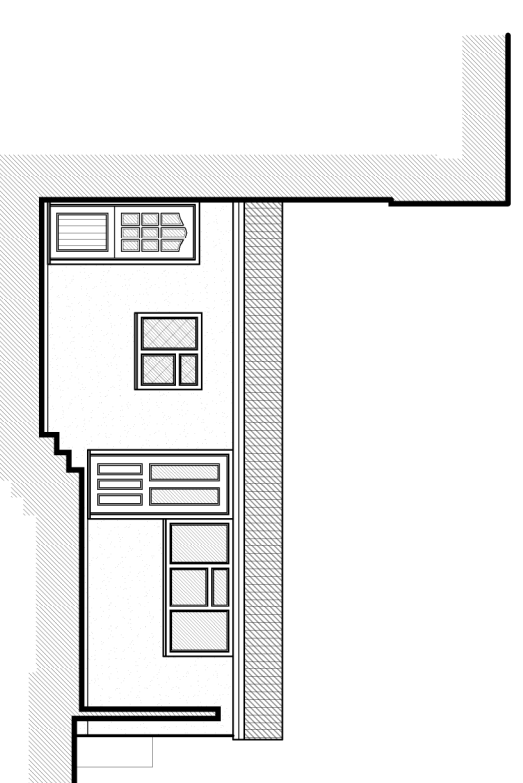


UTILITY ELEVATION  
SOUTH

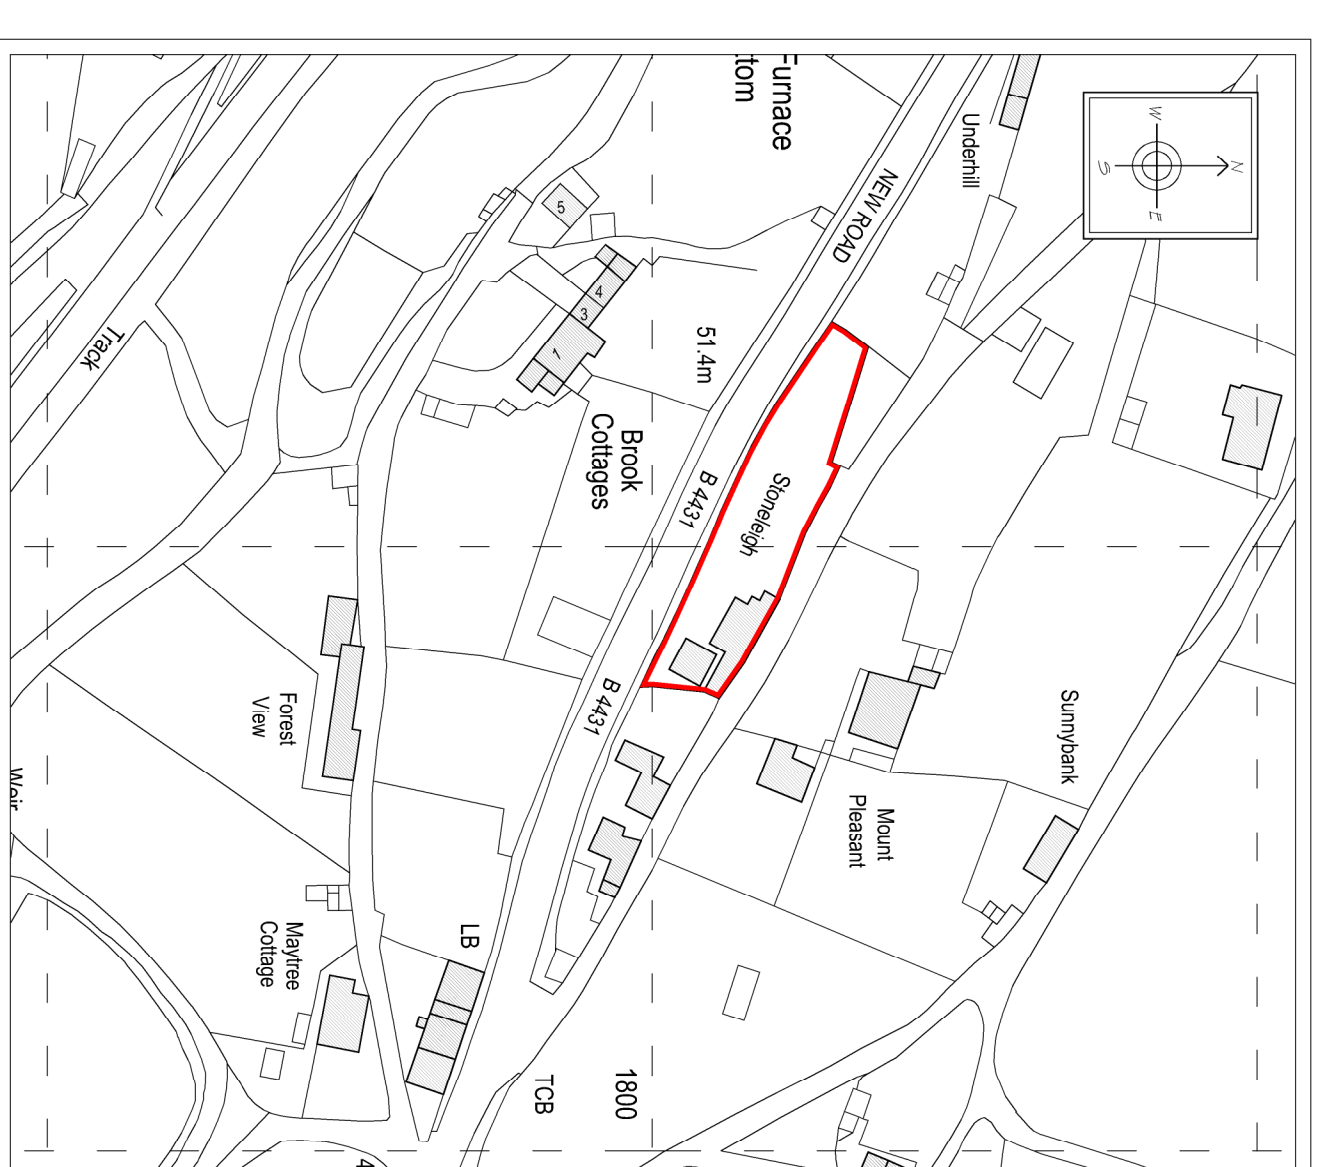


LOCATION PLAN  
SCALE 1:1250




EXISTING BLOCK PLAN  
SCALE 1:500

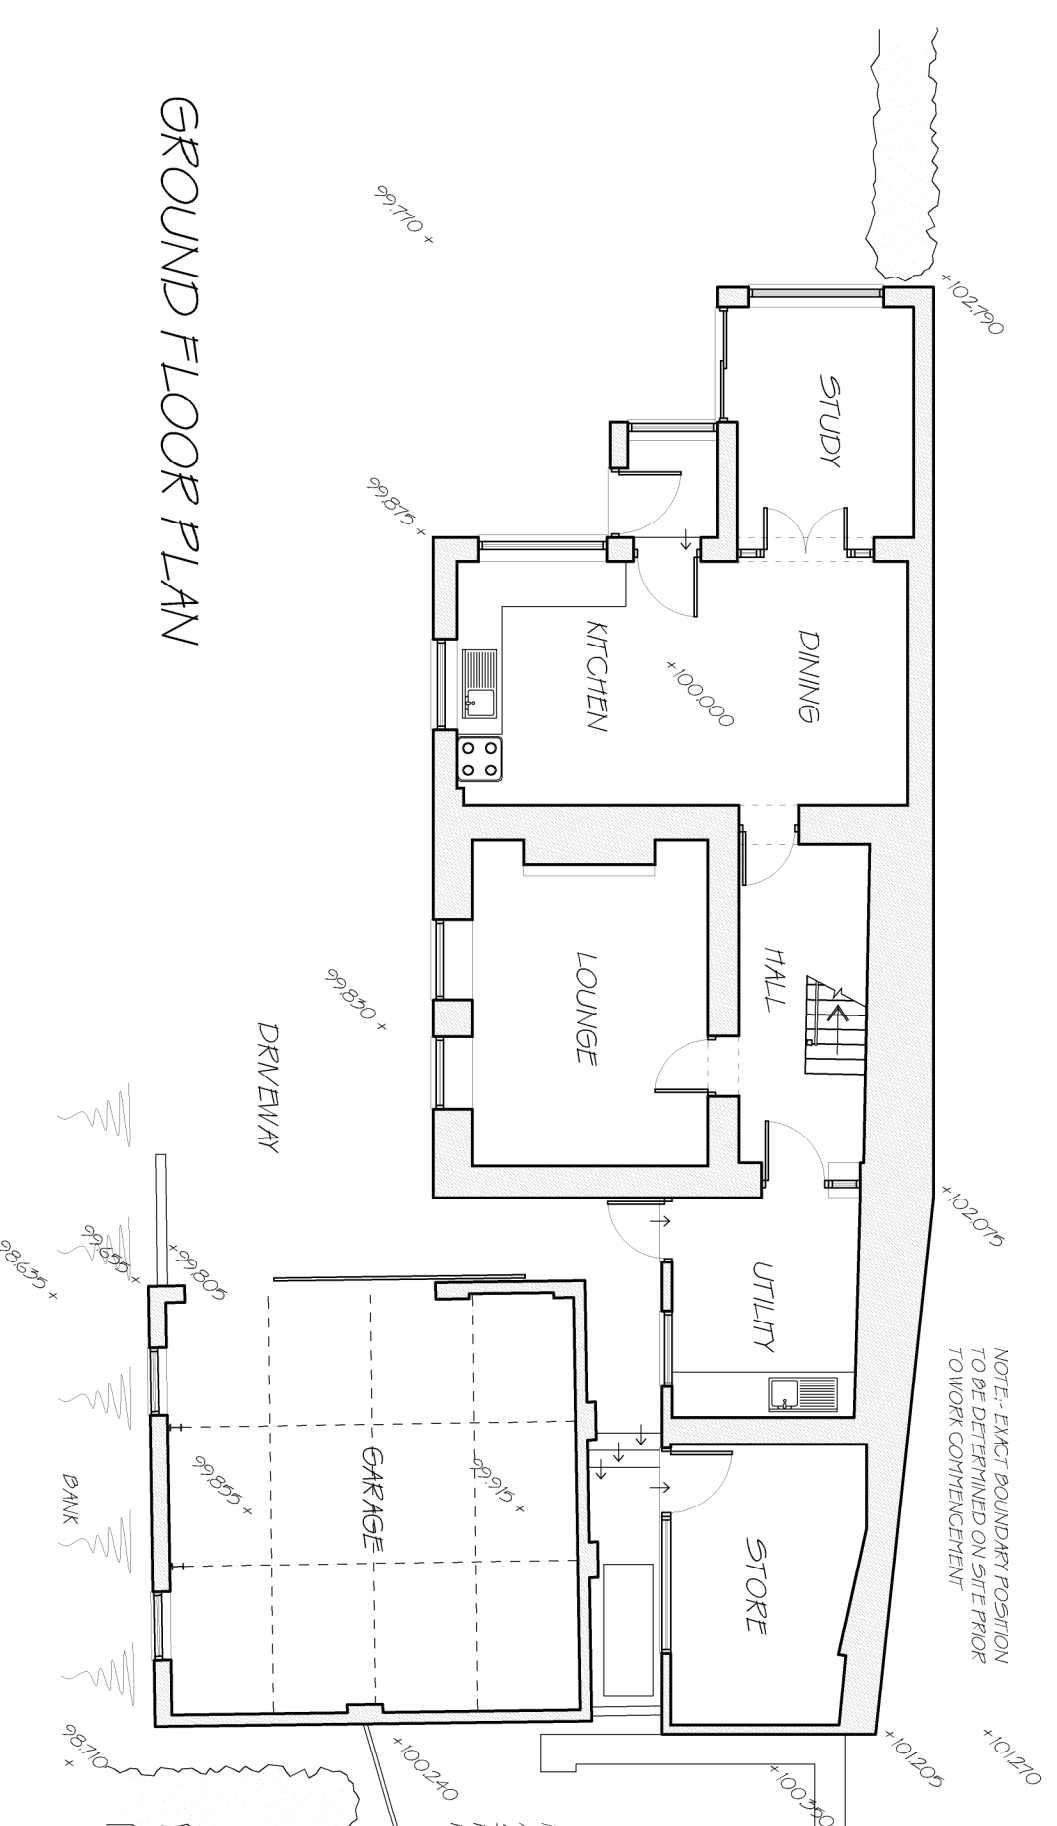

GROUND FLOOR PLAN

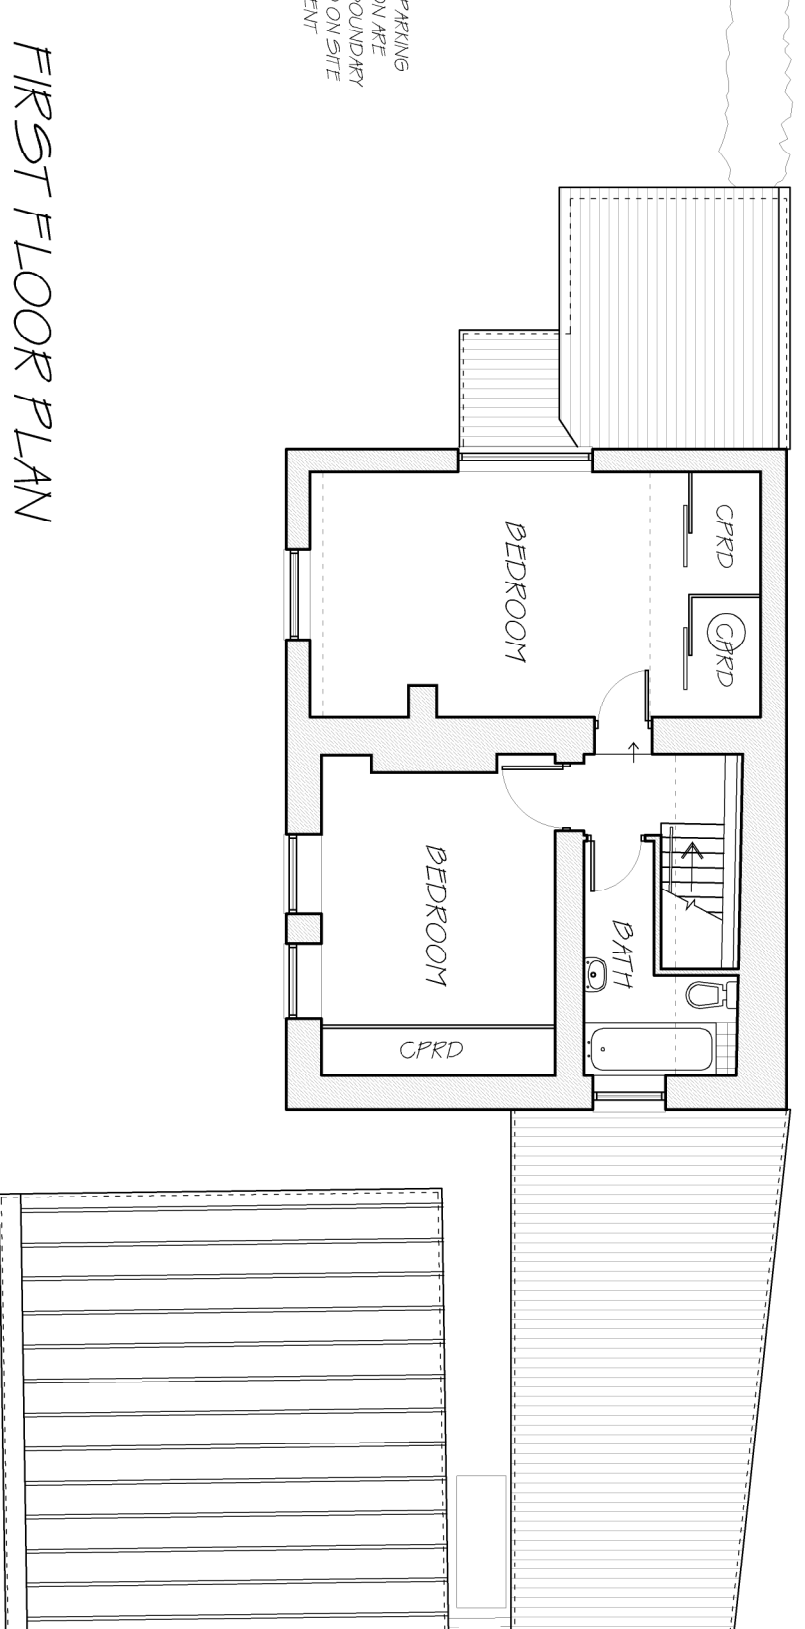

FIRST FLOOR PLAN

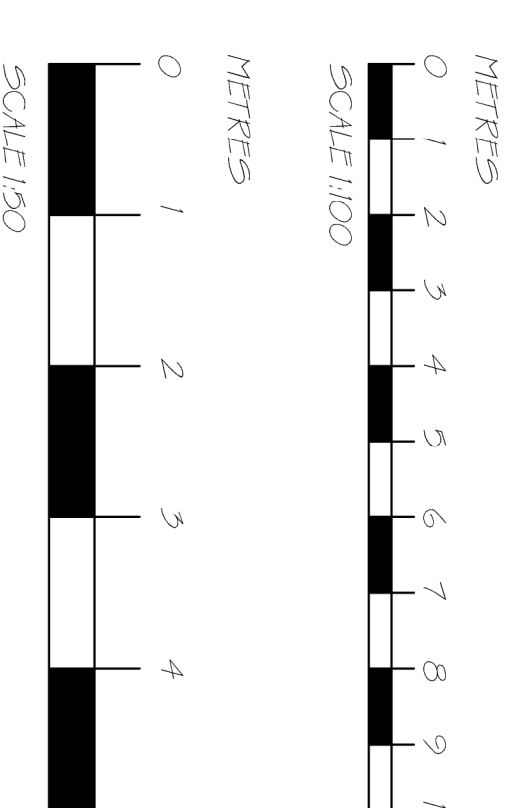

REVISION A - 06.06.2021

MR BEDDIS  
Stoneleigh  
New Road  
BLAKENEY  
GL15 4DG

EXISTING DRAWING  
1:100 @ A1