



PROPOSED PLANS

Scale 1:100

Scale 1:50 0m 1m 2 3 4 5  
Scale 1:100 0m 1m 2m 4 6 8 10

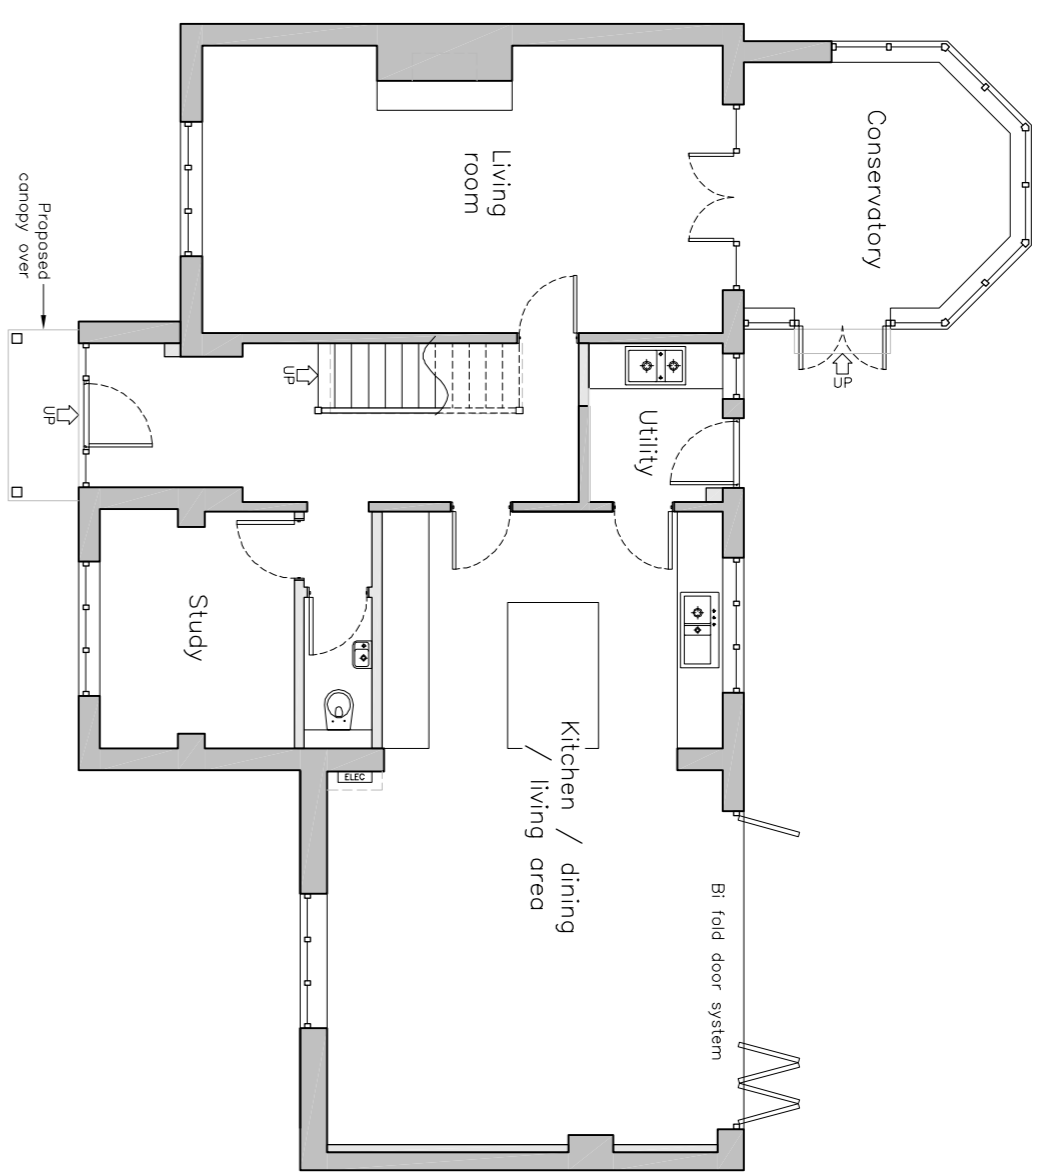


Ground floor plan

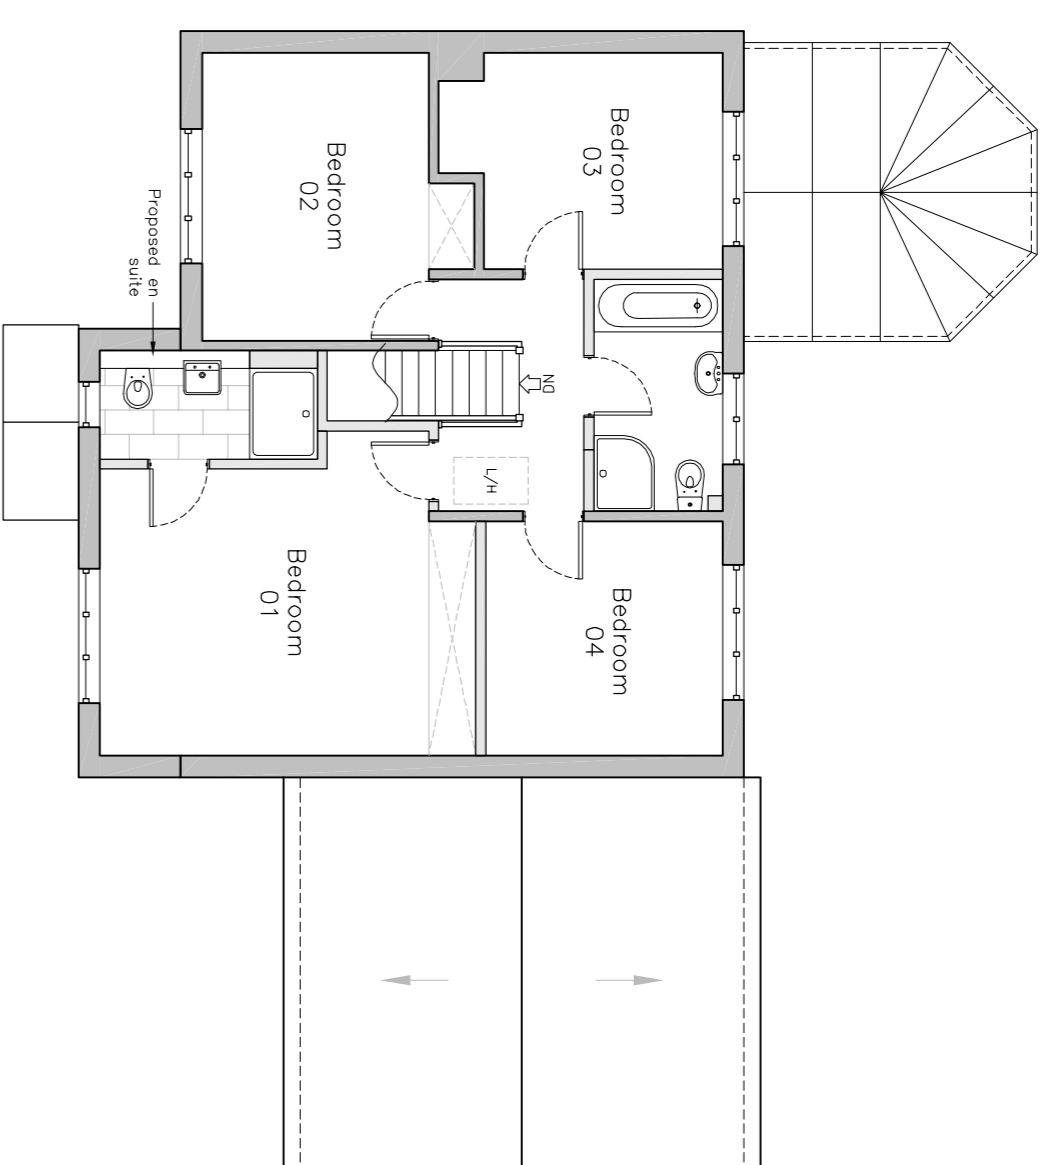


First floor plan

PROPOSED ELEVATIONS


Scale 1:100

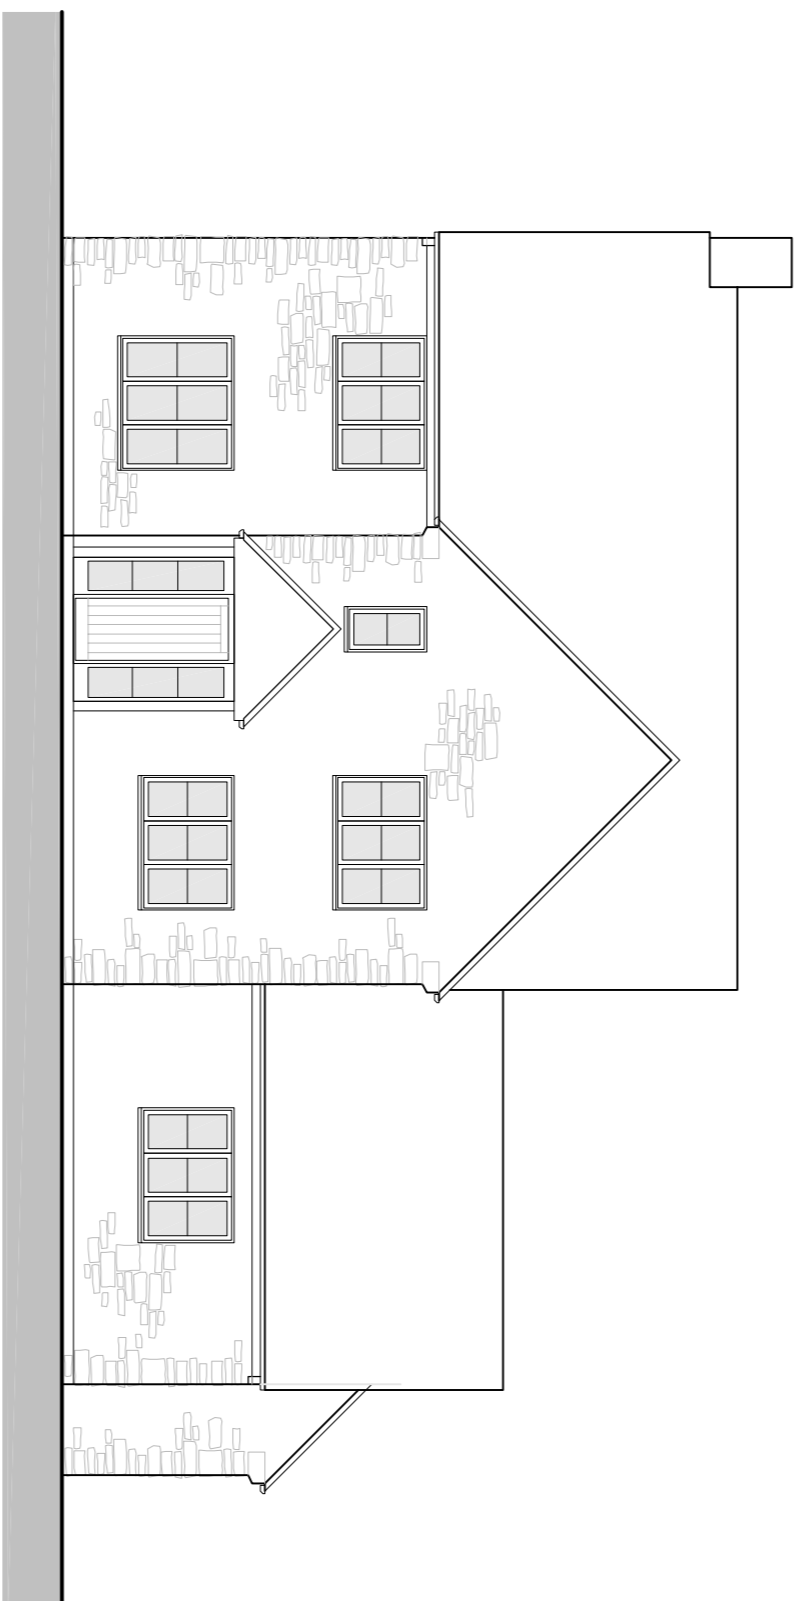


West (front) elevation

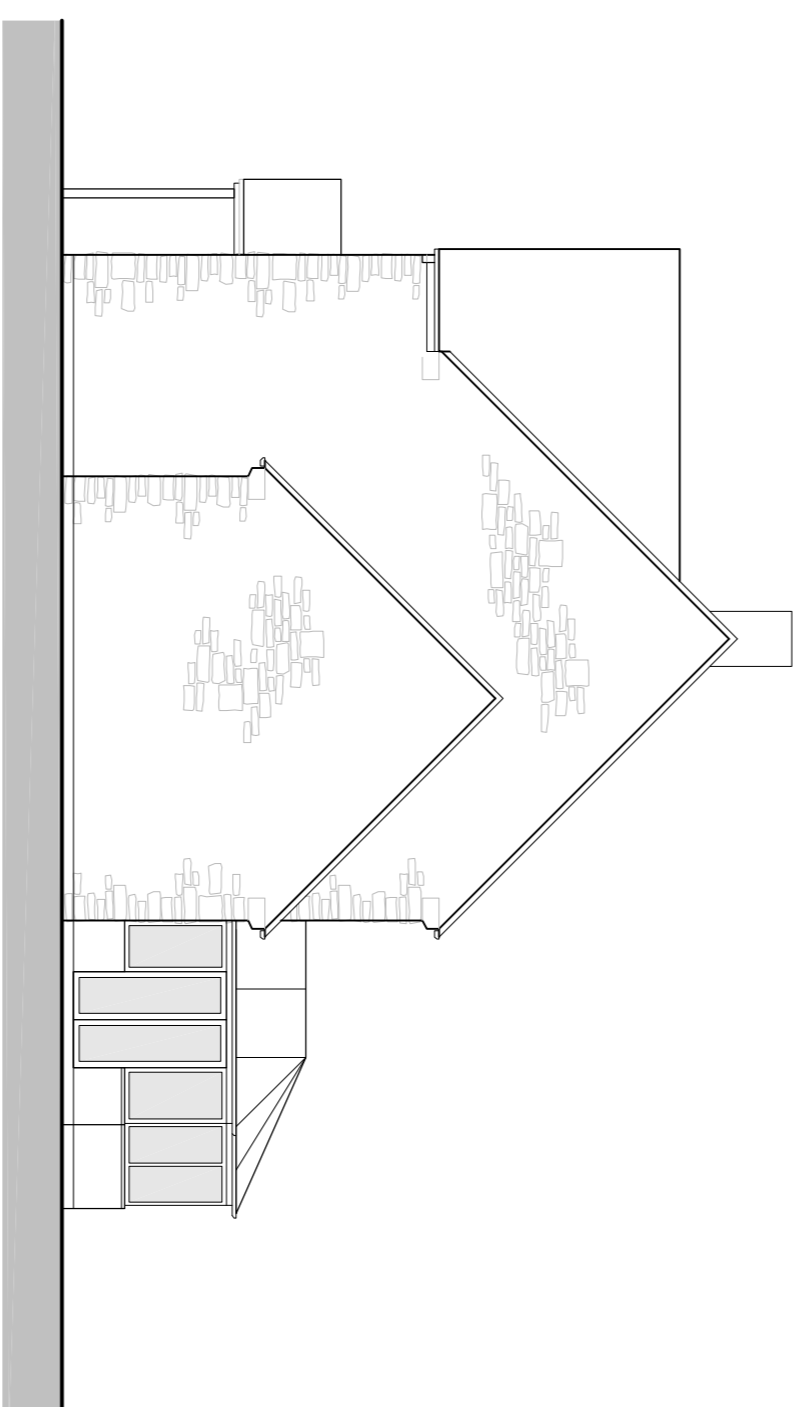

North elevation

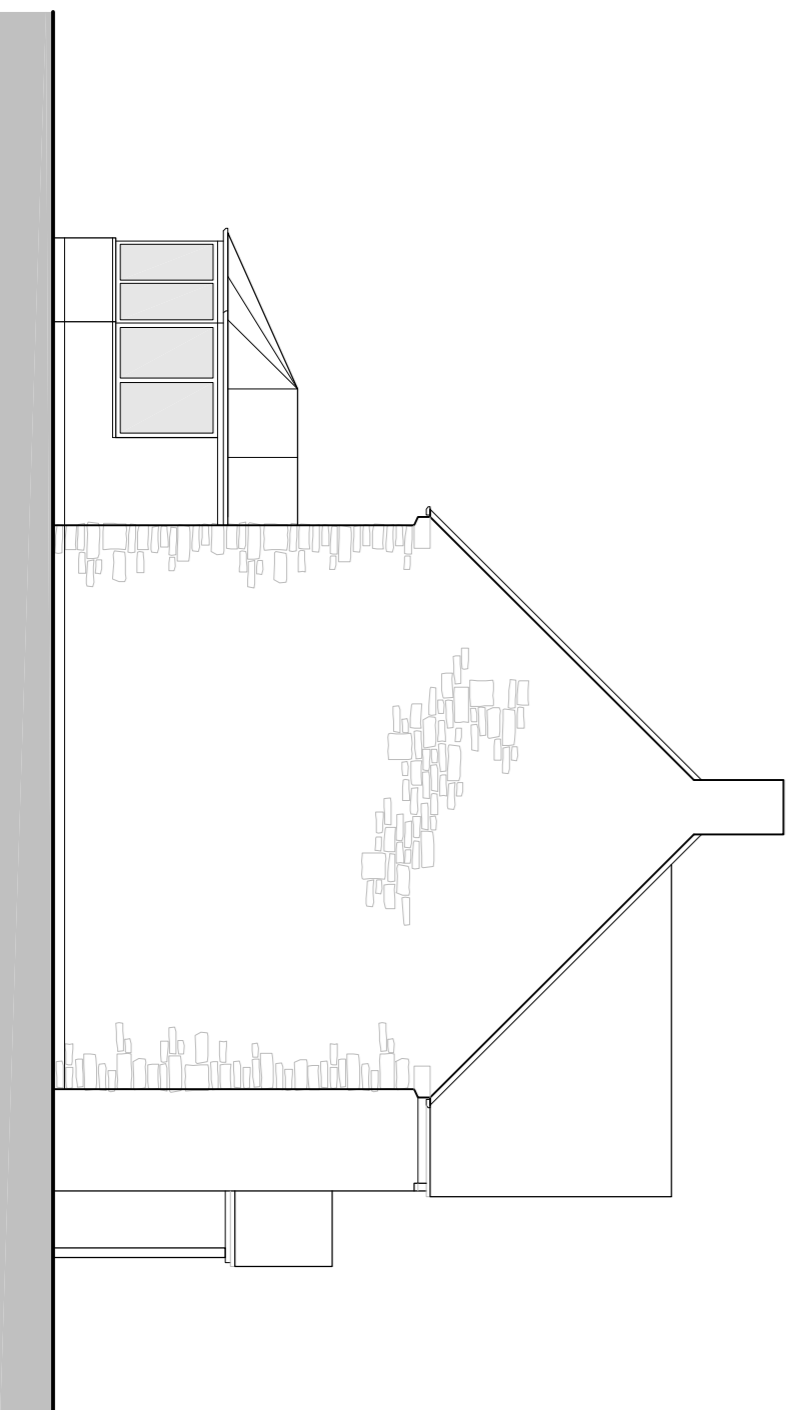



South elevation

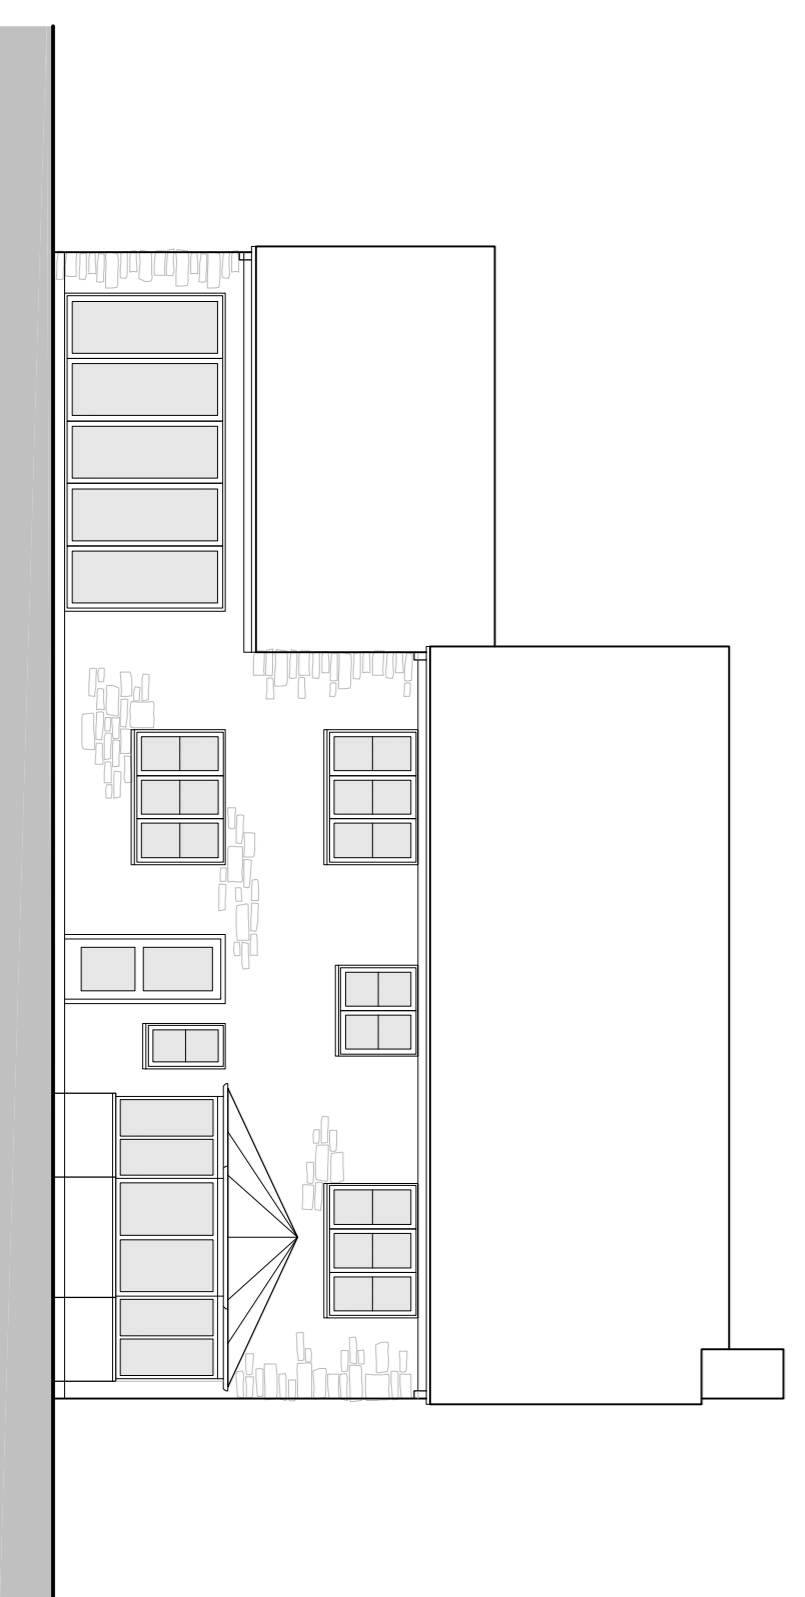

East (rear) elevation

PROPOSED SITE & ROOF PLAN

Scale 1:100

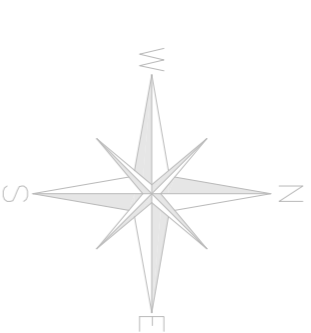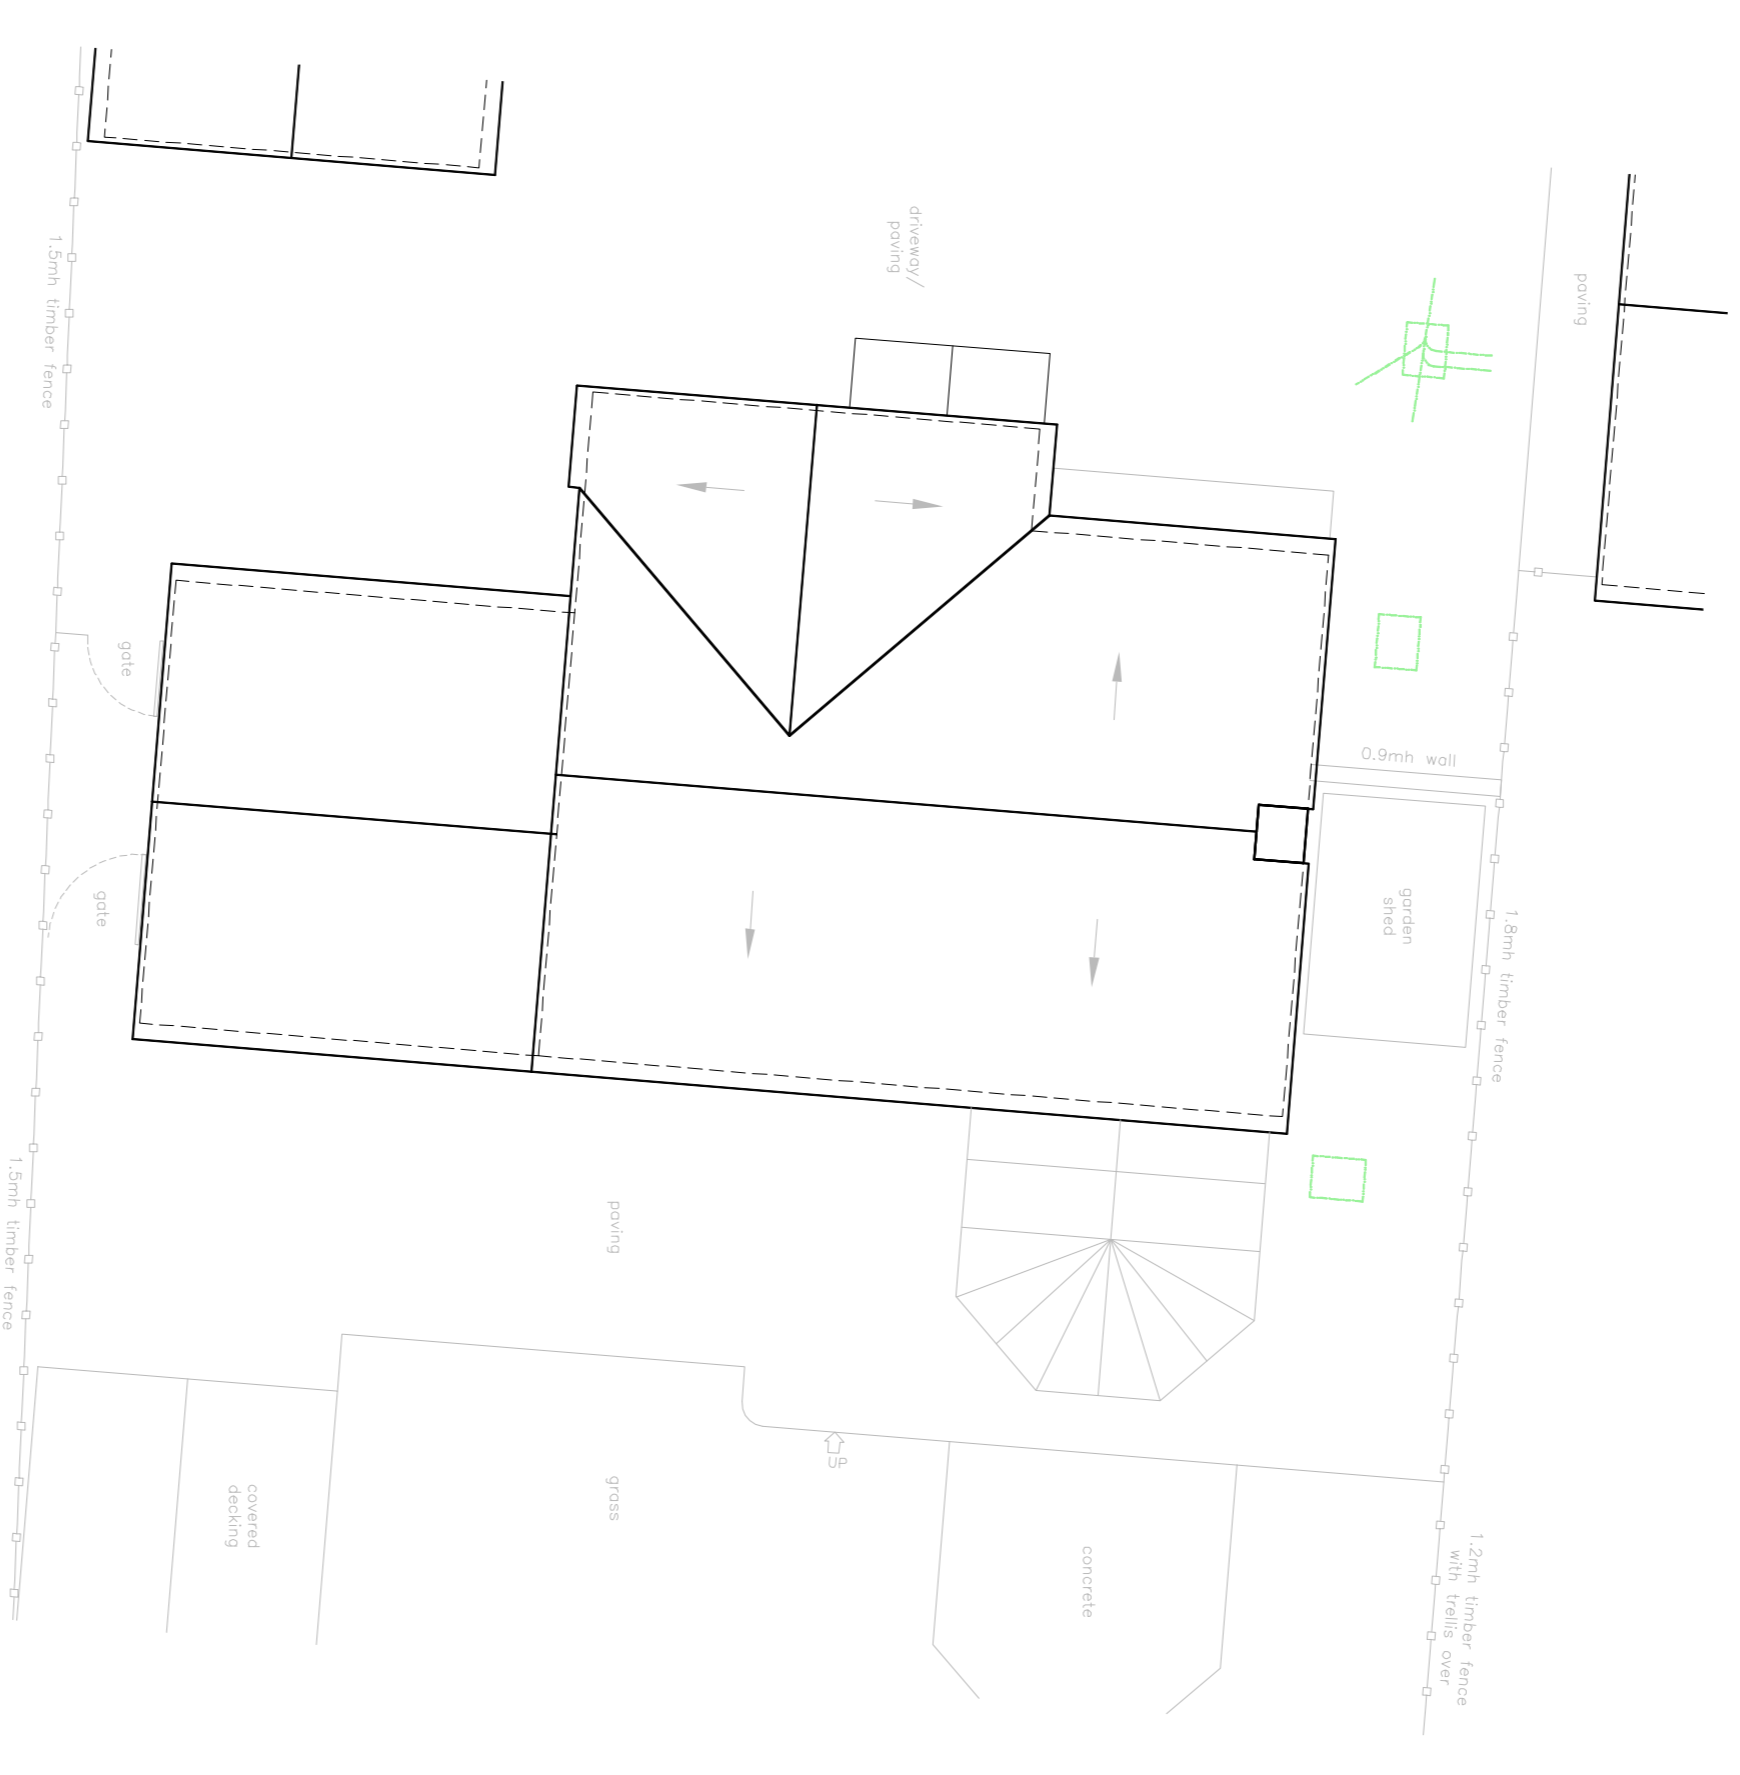

site address  
89 Medcroft Road,  
Tockley, Oxfordshire,  
OX5 3AH

**CLEAR IDEA**  
DESIGN

drawing  
Proposed plans and elevations

drawn: no: 044\_203  
scale: 1:100  
date: June 2021

STATUS

PROPOSED