



Ground floor plan

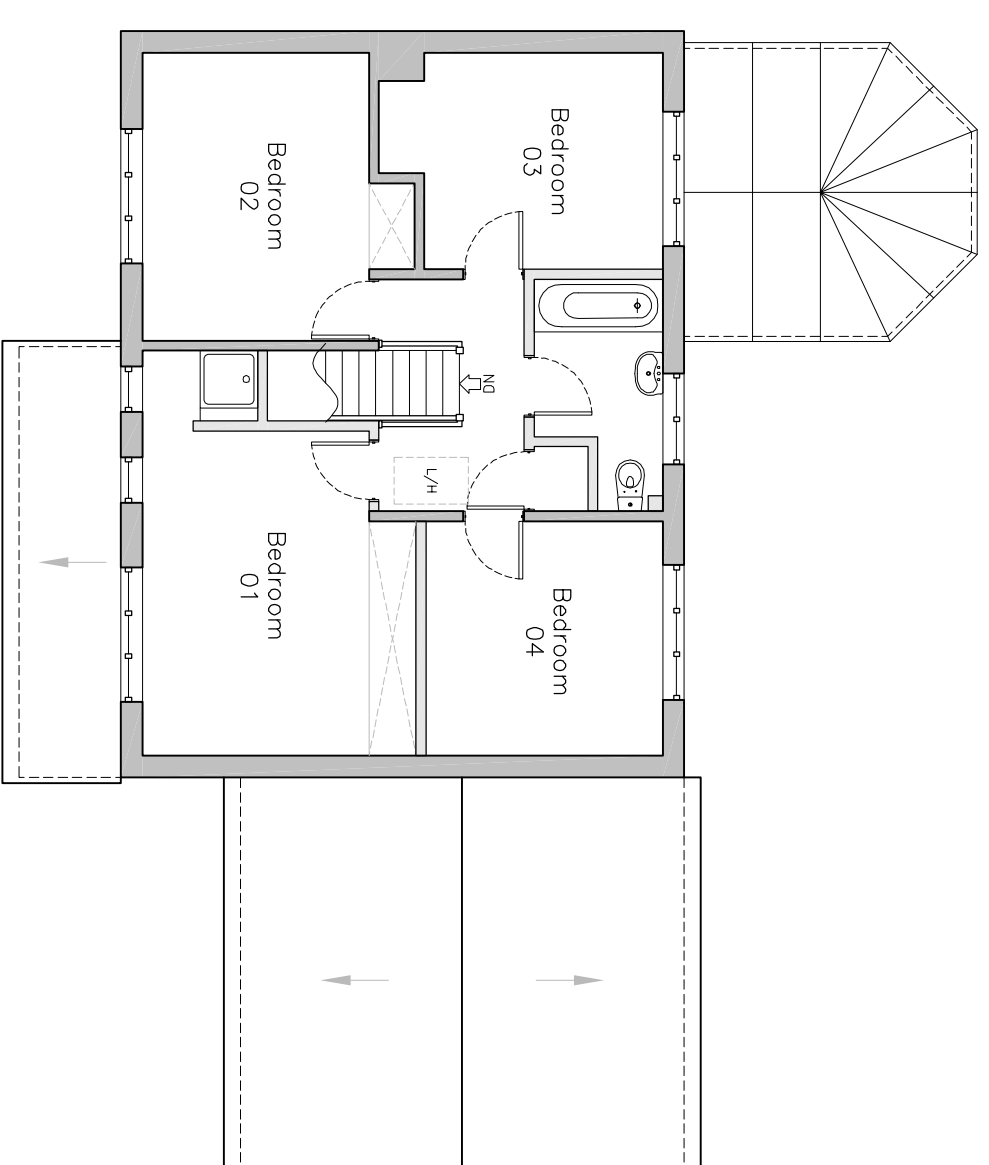


First floor plan

EXISTING ELEVATIONS


Scale 1:100

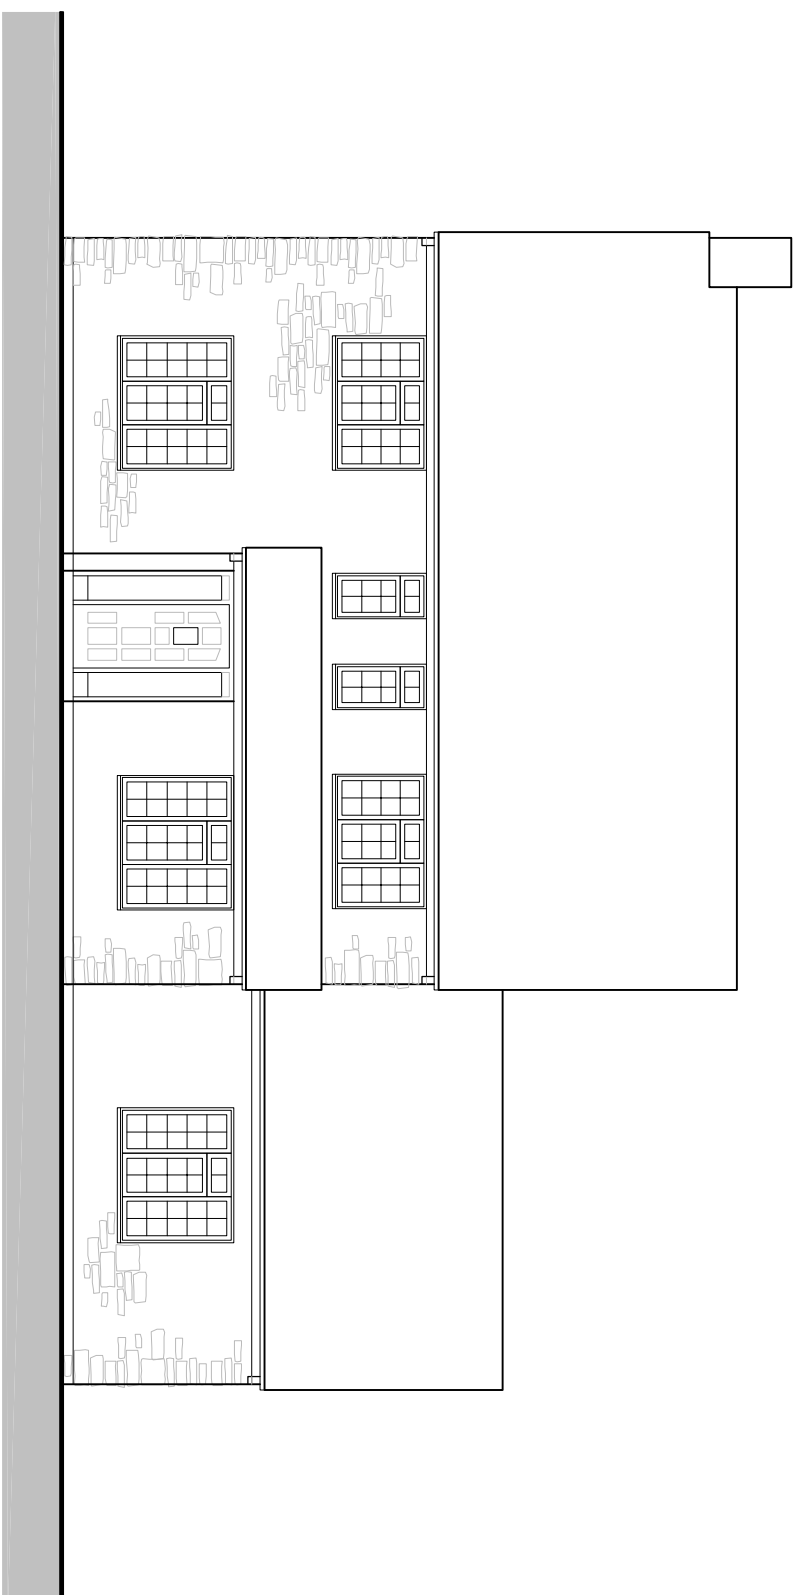


West (front) elevation

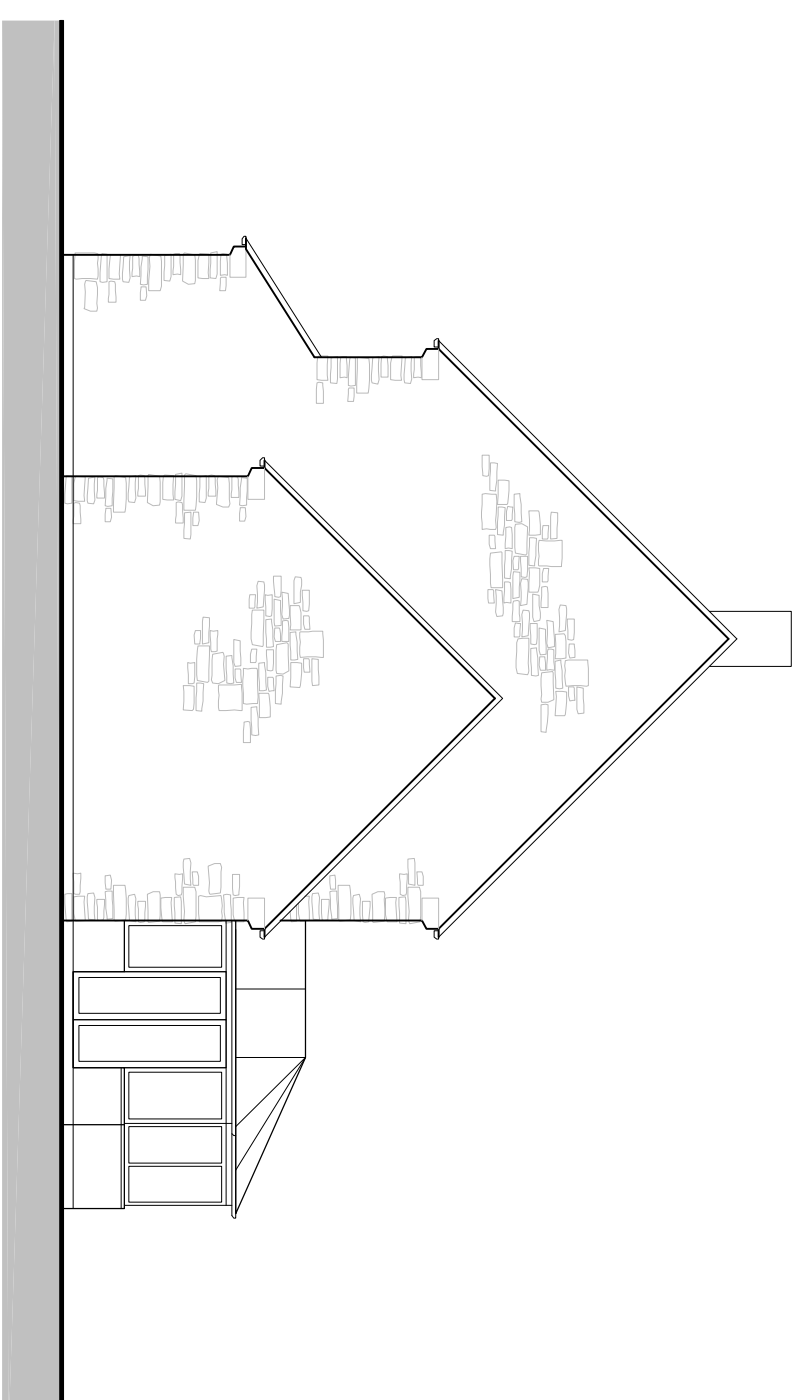

North elevation

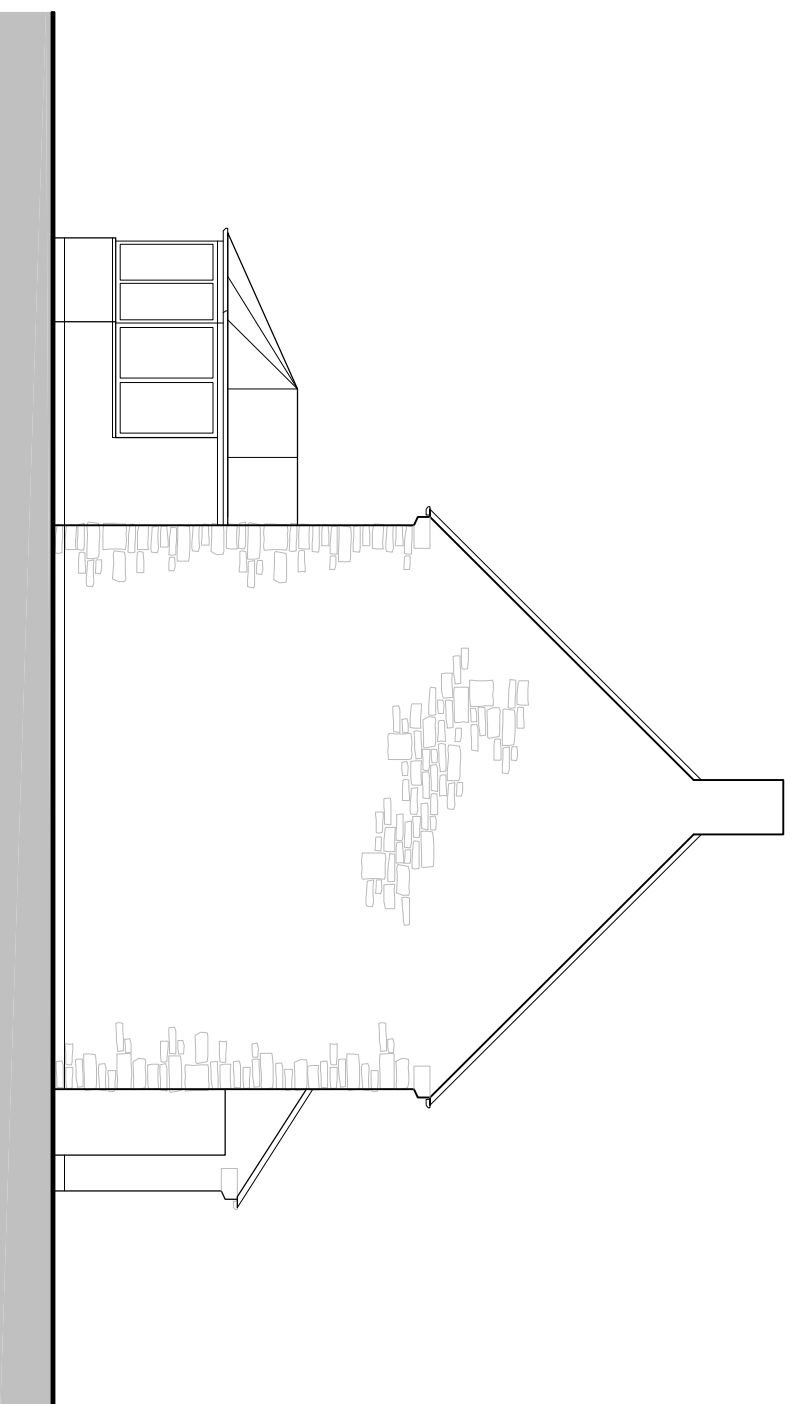


South elevation

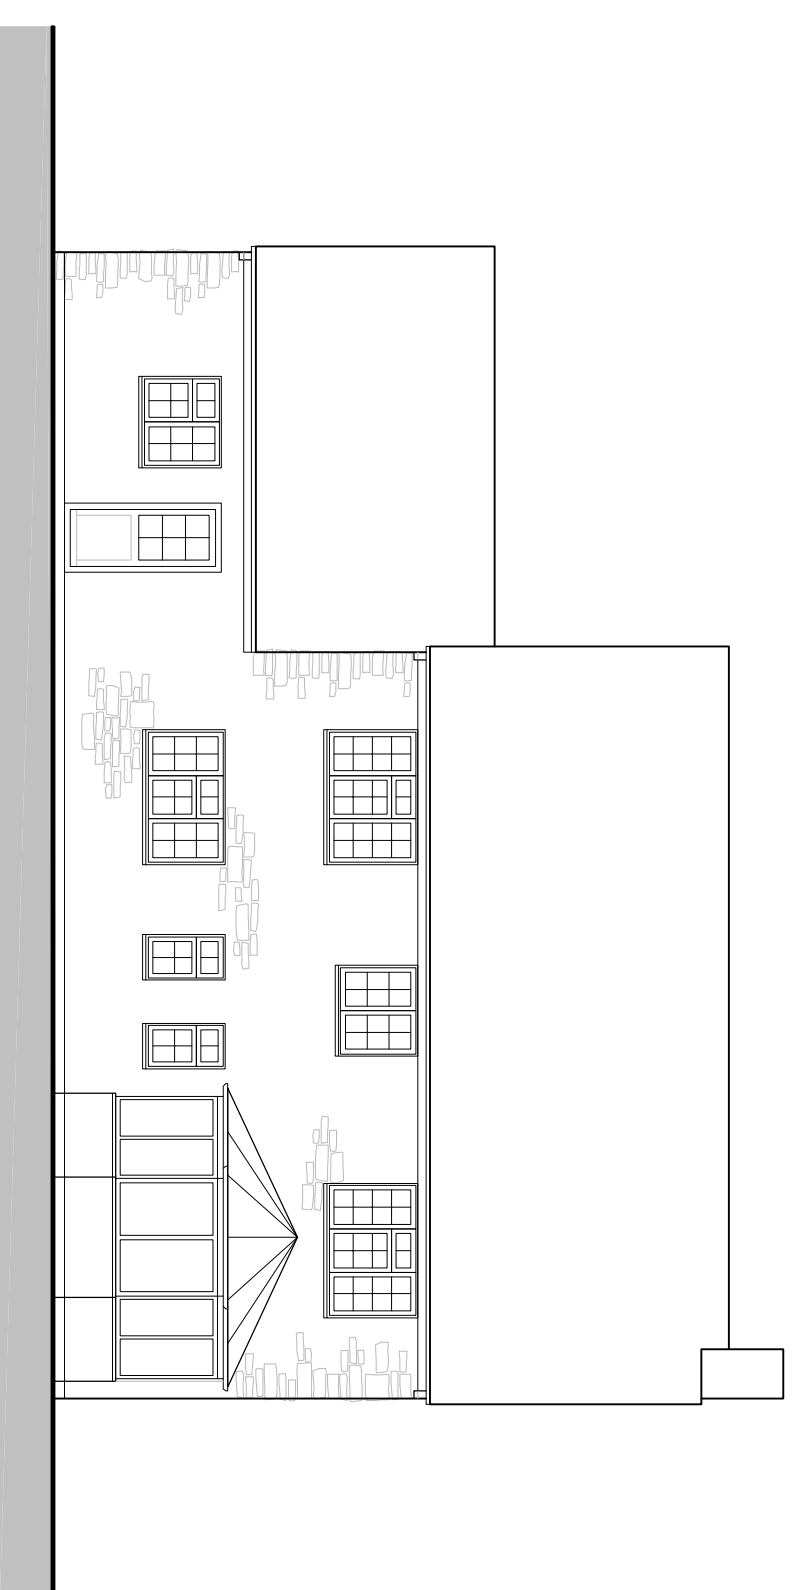

East (rear) elevation

EXISTING SITE & ROOF PLAN

Scale 1:100

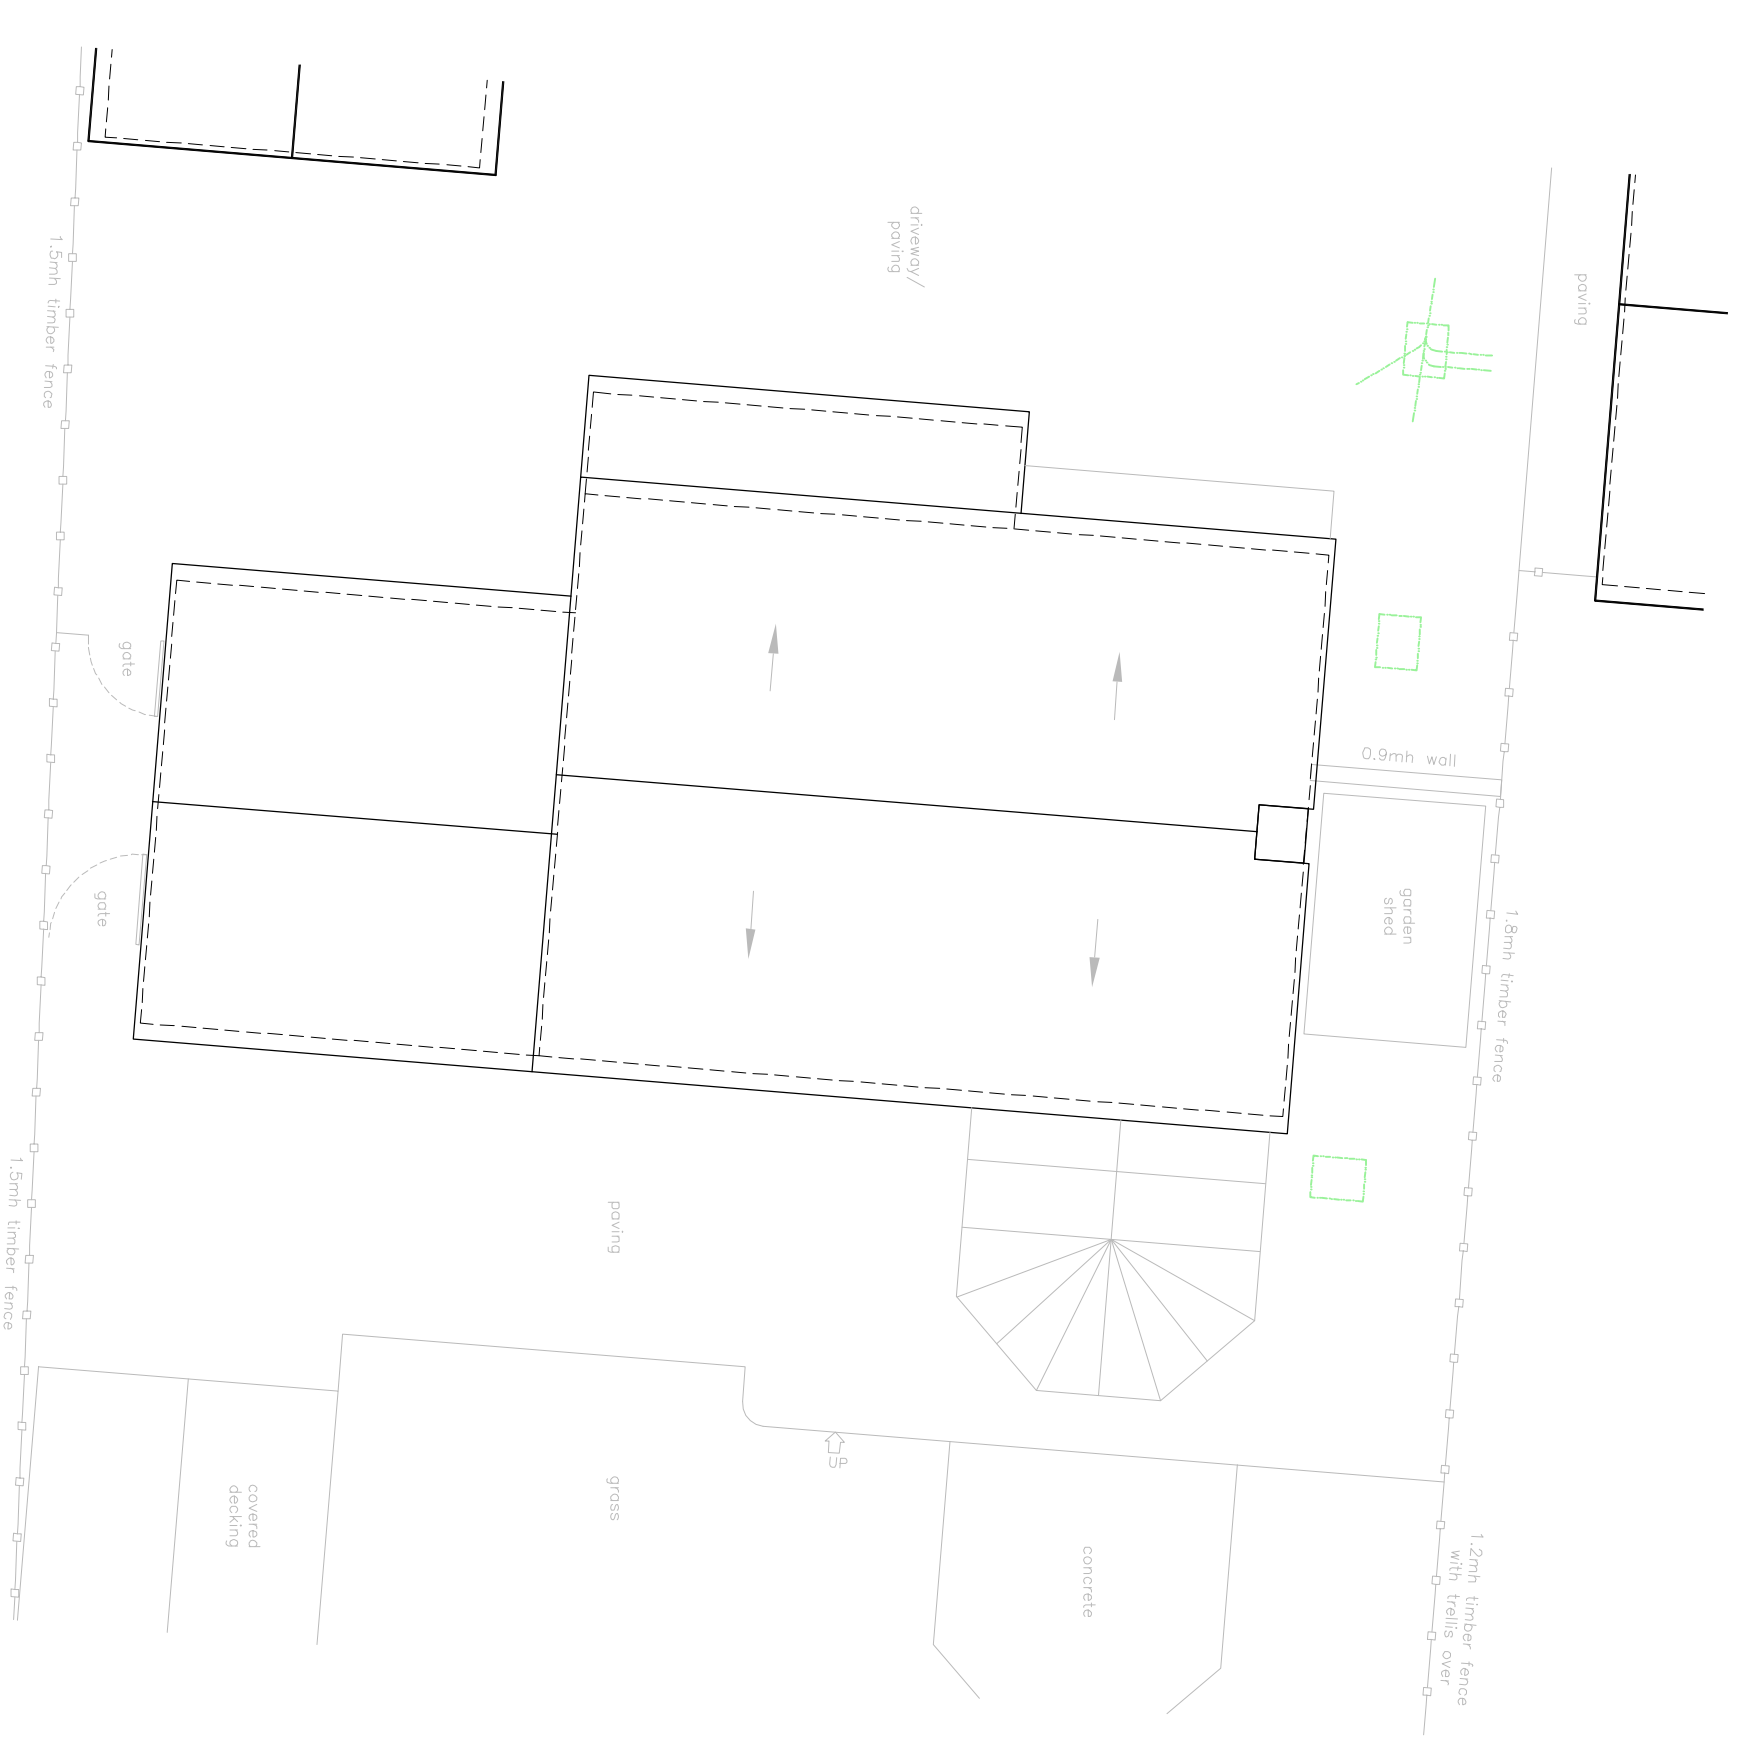

site address
89 Medcroft Road,
Tockley, Oxfordshire,
OX5 3AH

drawing
Existing plans and elevations

CLEAR IDEA
DESIGN

drawing no.: 044_101
scale: 1:100
date: June 2021

e: Jeney@clearideadesign.com

STATUS

AS EXISTING