

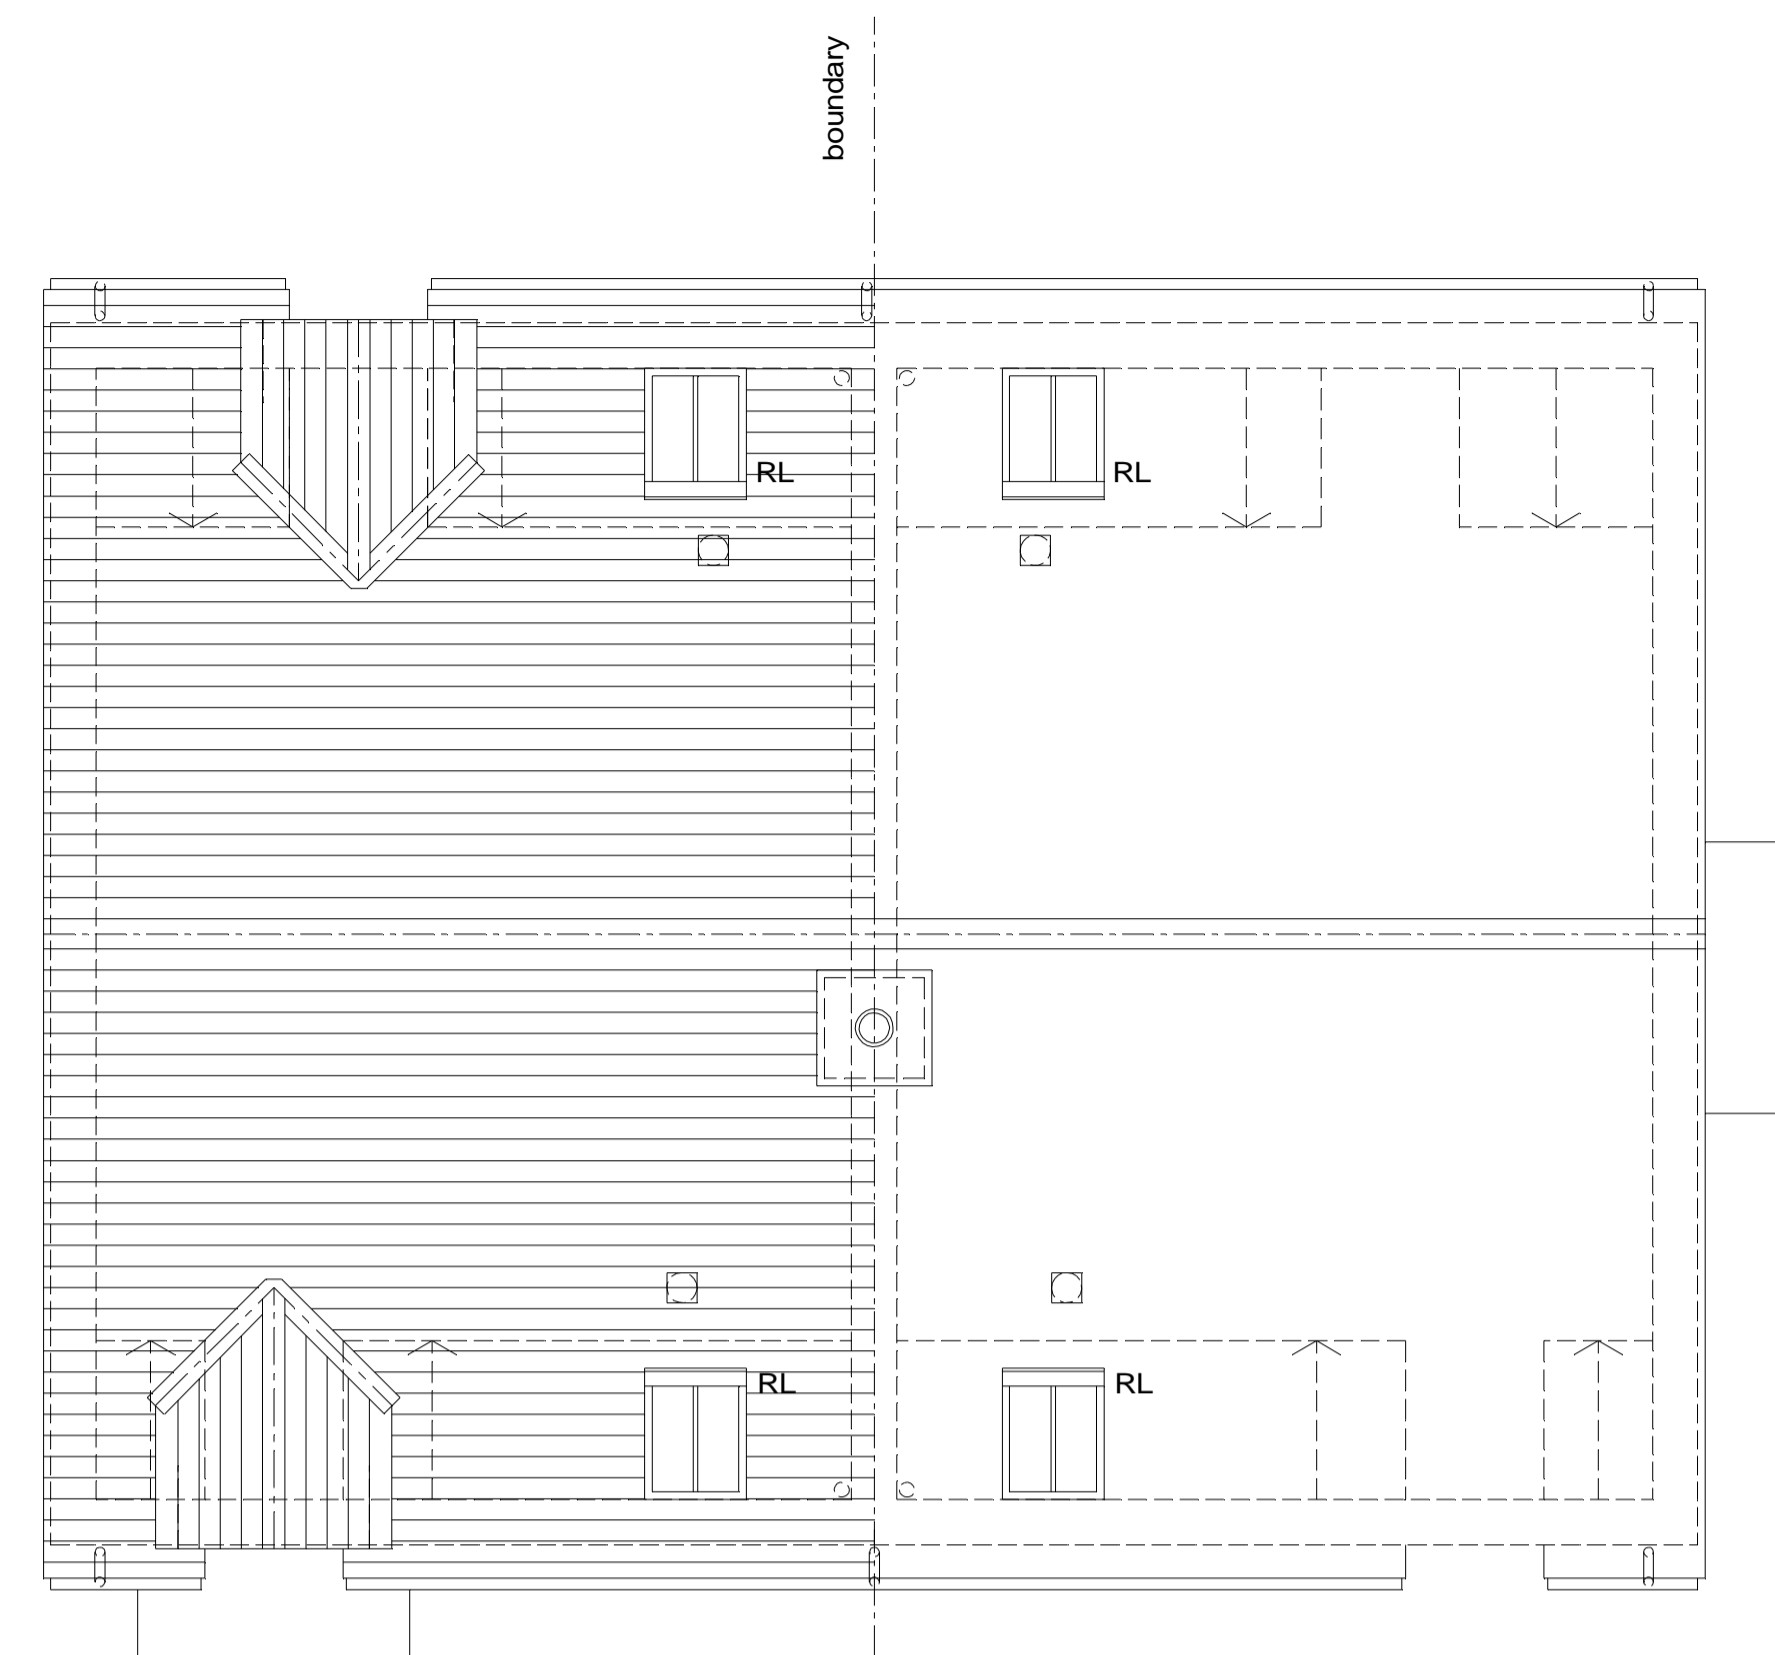
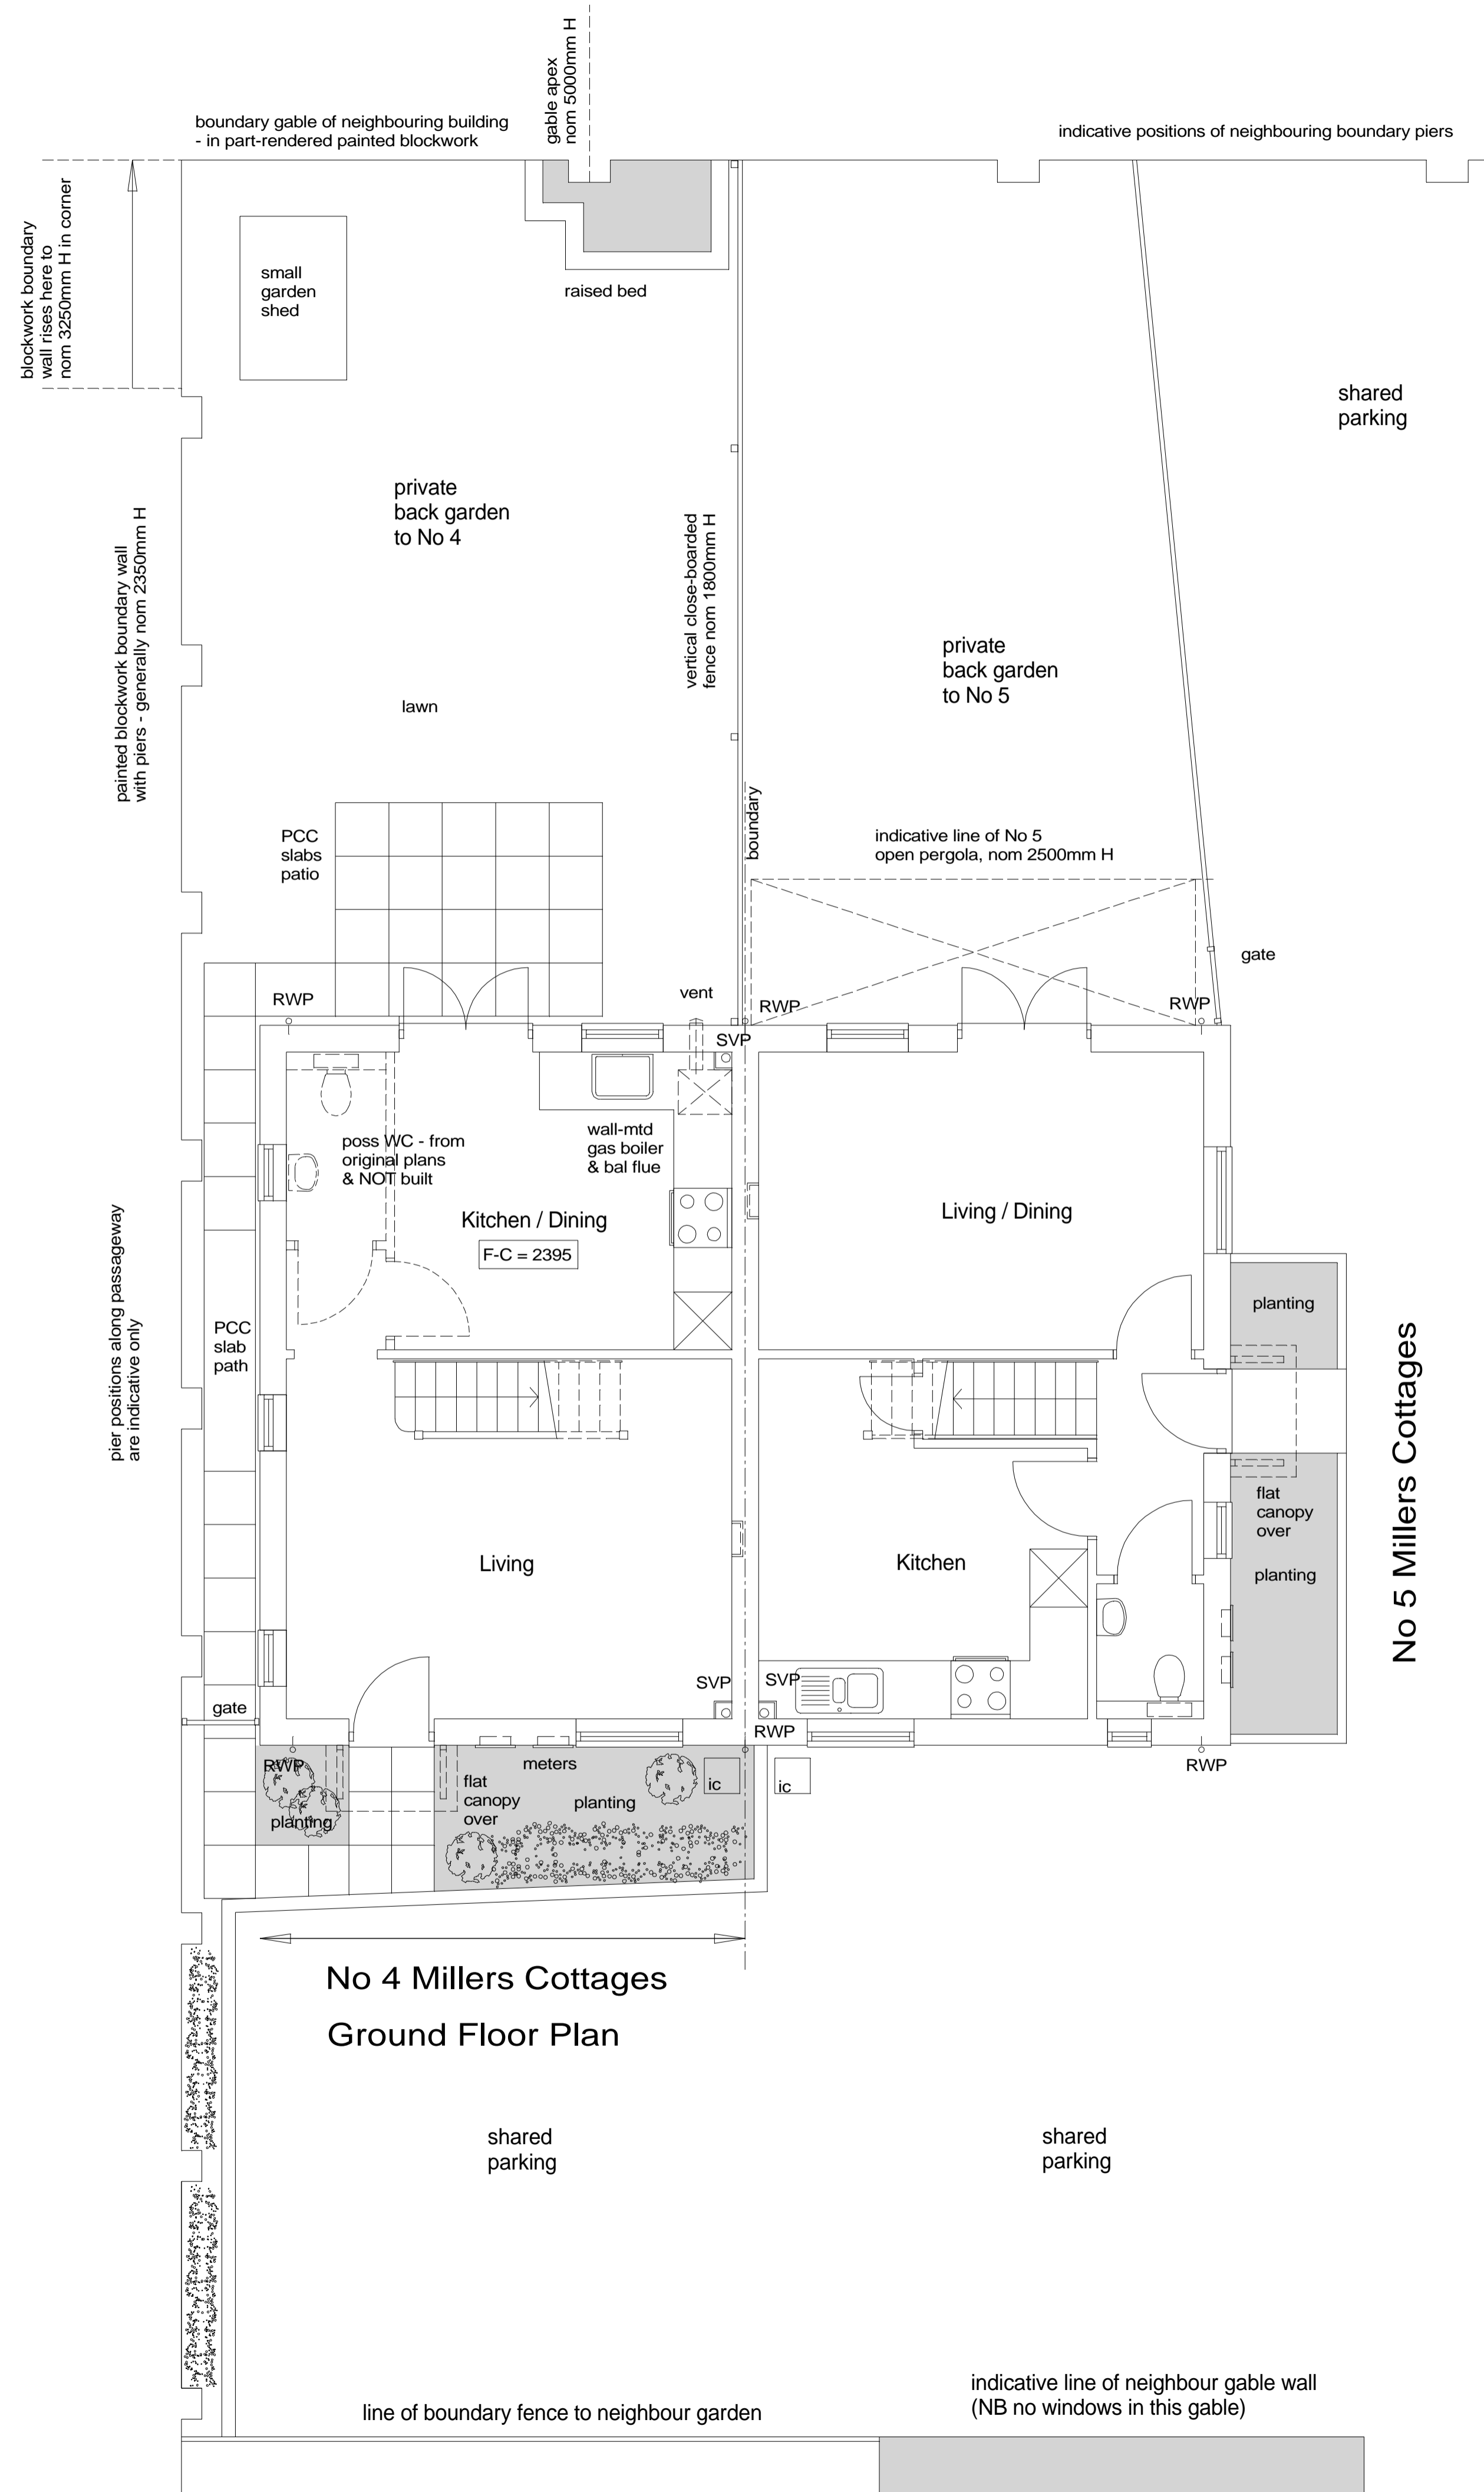


Notes  
All dimensions must be checked on site & not scaled from this drawing

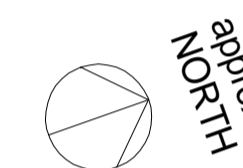


Roof Plan

 

No 5 Millers Cottages

No 5 Millers Cottages

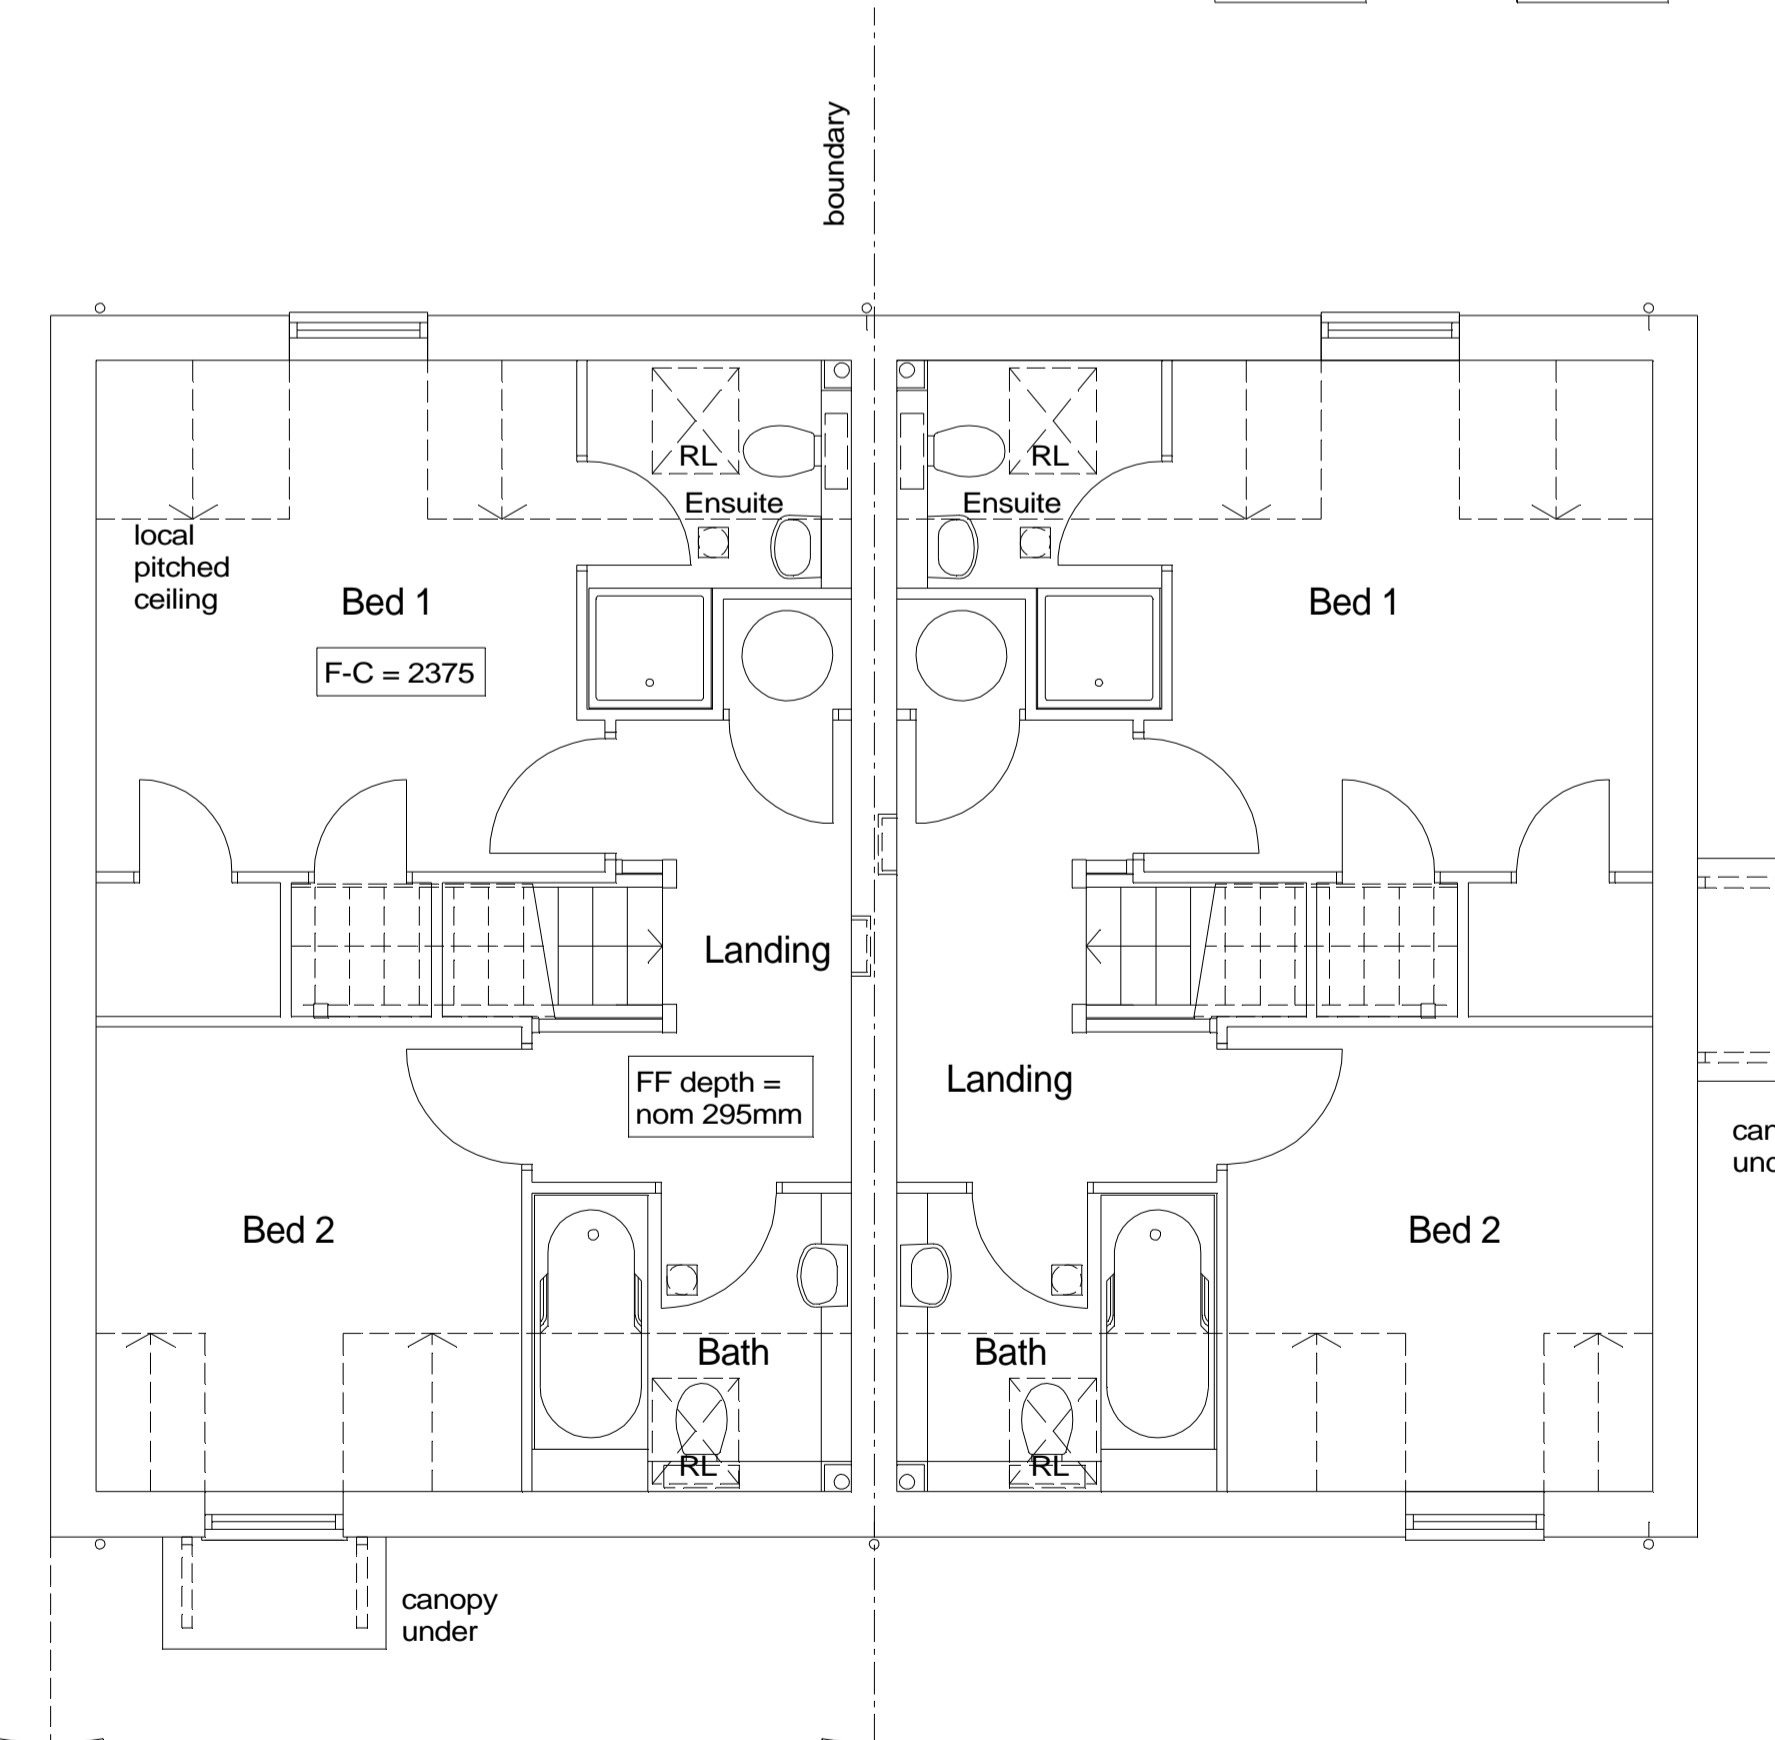

No 4 Millers Cottages  
First Floor Plan

FULL PLANNING to WODC 21.06.21

to WODC for planning pre-app advice 17.05.21

Revisions	Date	by	Rev
first issue	21.1.21	sw	P1

Client  
Michael & Sheila Redfearn  
4 Millers Cottages Eynsham

Project  
ALTERATIONS & EXTENSIONS  
to  
4 Millers Cottages, Eynsham  
Oxford OX29 4JX

Ground, First & Roof Plans -  
as Existing



STANHOPE WILKINSON ASSOCIATES  
ARCHITECTS  
2 Swinford Farm Eynsham Oxford OX29 4BL  
Tel: (01865)883222

E-mail: office@swa-architects.co.uk

Scales	Date	by
1:50 @ A1	09.04.2021	SW
1:100 @ A3		

Job No.	Drawing No.	Rev.
21417	101	P1