


Notes
 All dimensions must be checked on site & not scaled from this drawing

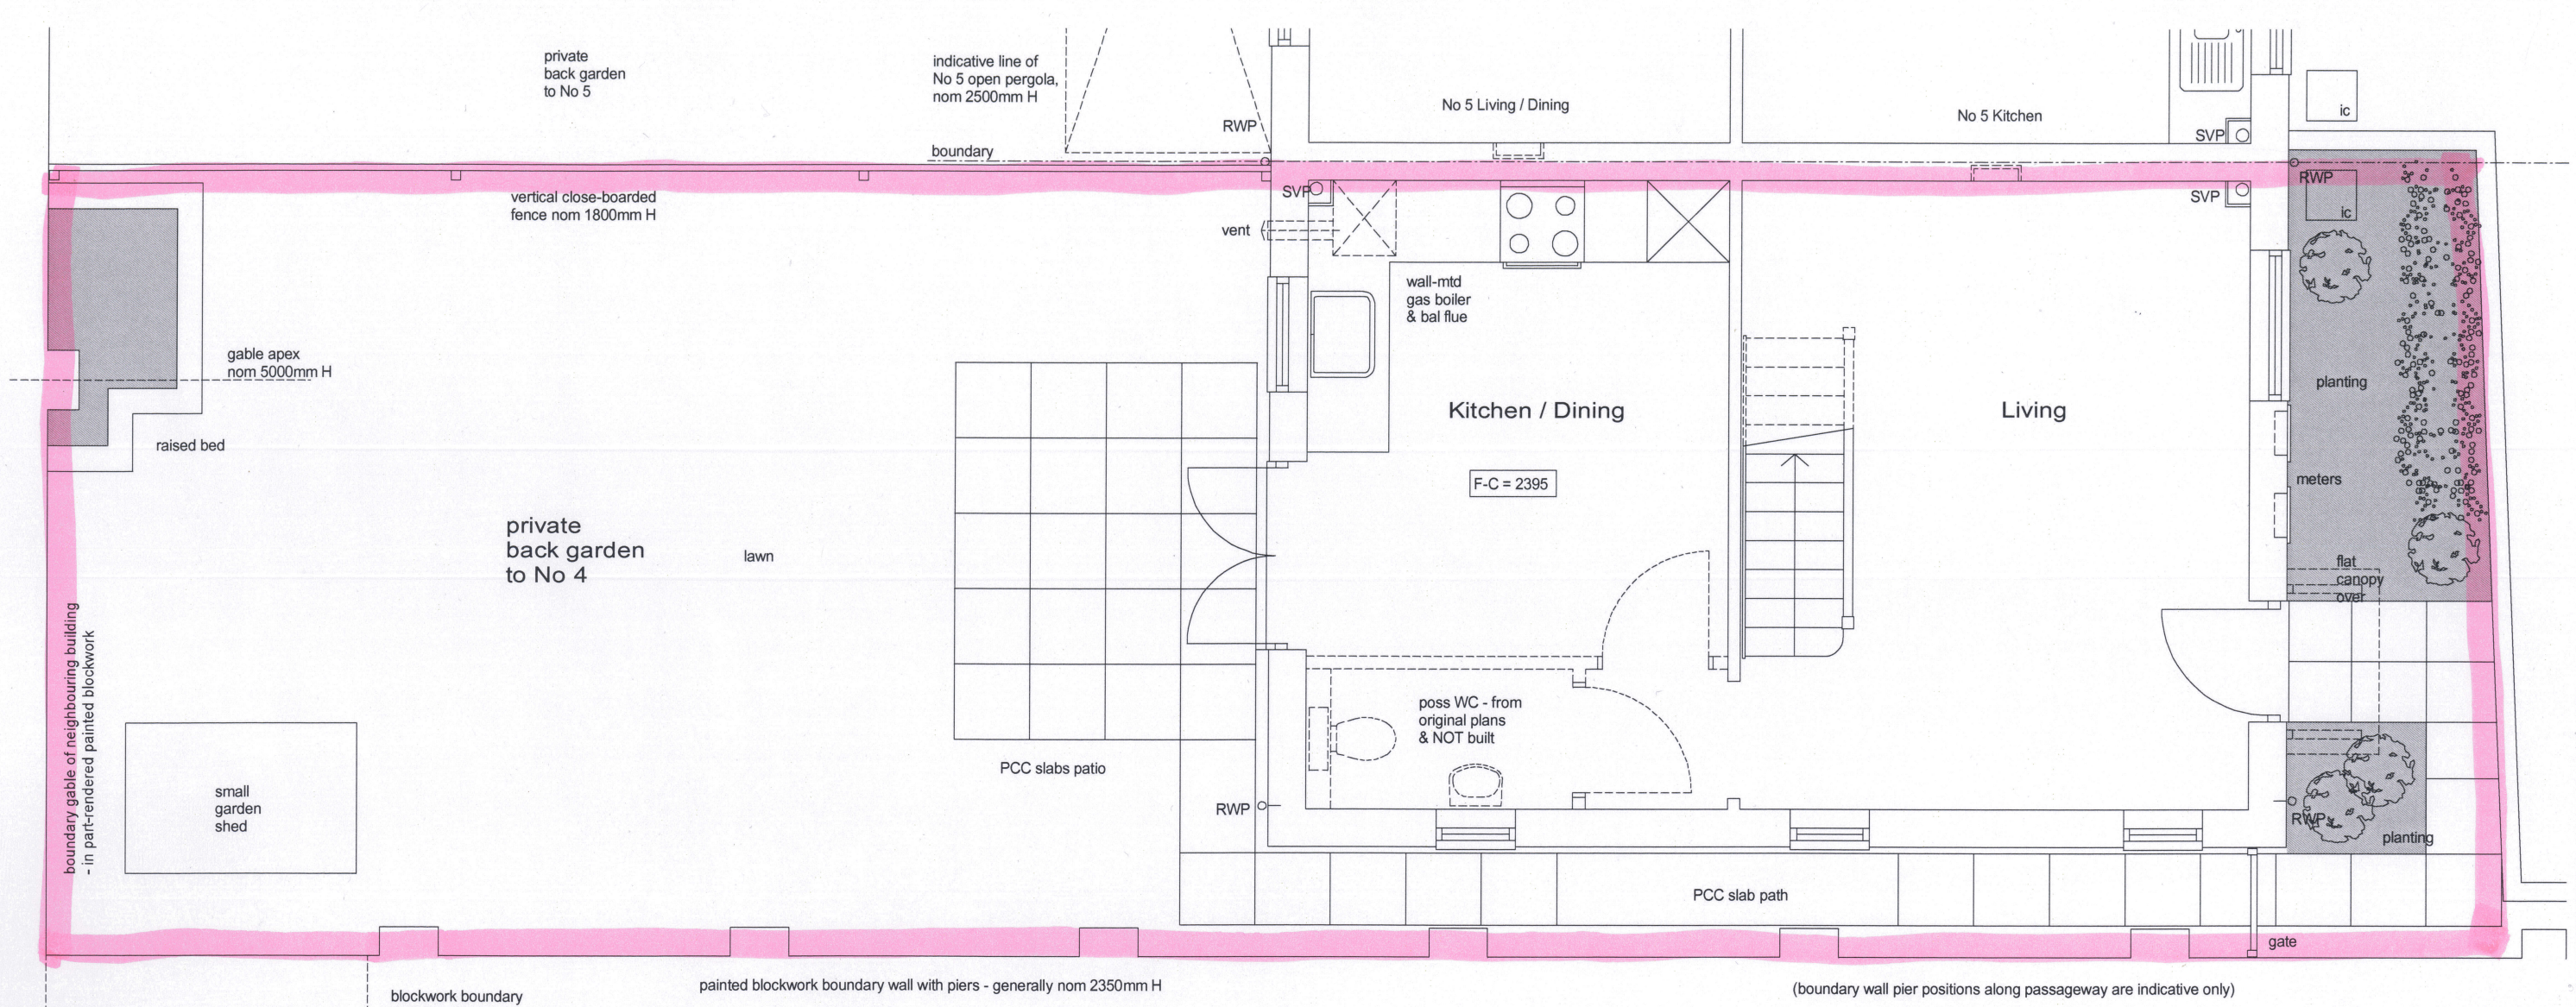

| | | | |
|--|---------|----|-----|
| FULL PLANNING to WODC 21.06.21 | | | |
| to WODC for planning pre-app advice 17.05.21 | | | |
| first issue | 21.4.21 | SW | P1 |
| Revisions | Date | by | Rev |



Client
 Michael & Sheila Redfearn
 4 Millers Cottages Eynsham

Project
 ALTERATIONS & EXTENSIONS
 to
 4 Millers Cottages, Eynsham
 Oxford OX29 4JX
 Larger-scale Ground Floor Plan -
 as Existing



STANHOPE WILKINSON ASSOCIATES
 ARCHITECTS
 2 Swinford Farm Eynsham Oxford OX29 4BL
 Tel: (01865)883222
 E-mail: office@swa-architects.co.uk

| | | |
|------------------|------------|----|
| Scales 1:25 @ A1 | Date | by |
| 1:50 @ A3 | 21.04.2021 | SW |

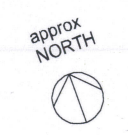 

| | | |
|---------|-------------|------|
| Job No. | Drawing No. | Rev. |
| 21417 | 105 | P1 |