



Notes
 All dimensions must be checked on site
 & not scaled from this drawing

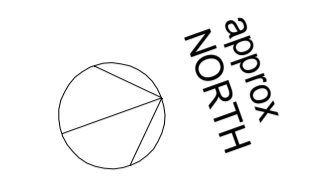

part of
 private
 back garden
 to No 4

part of
 private
 back garden
 to No 5

indicative line of No 5
 open pergola, nom 2500mm H

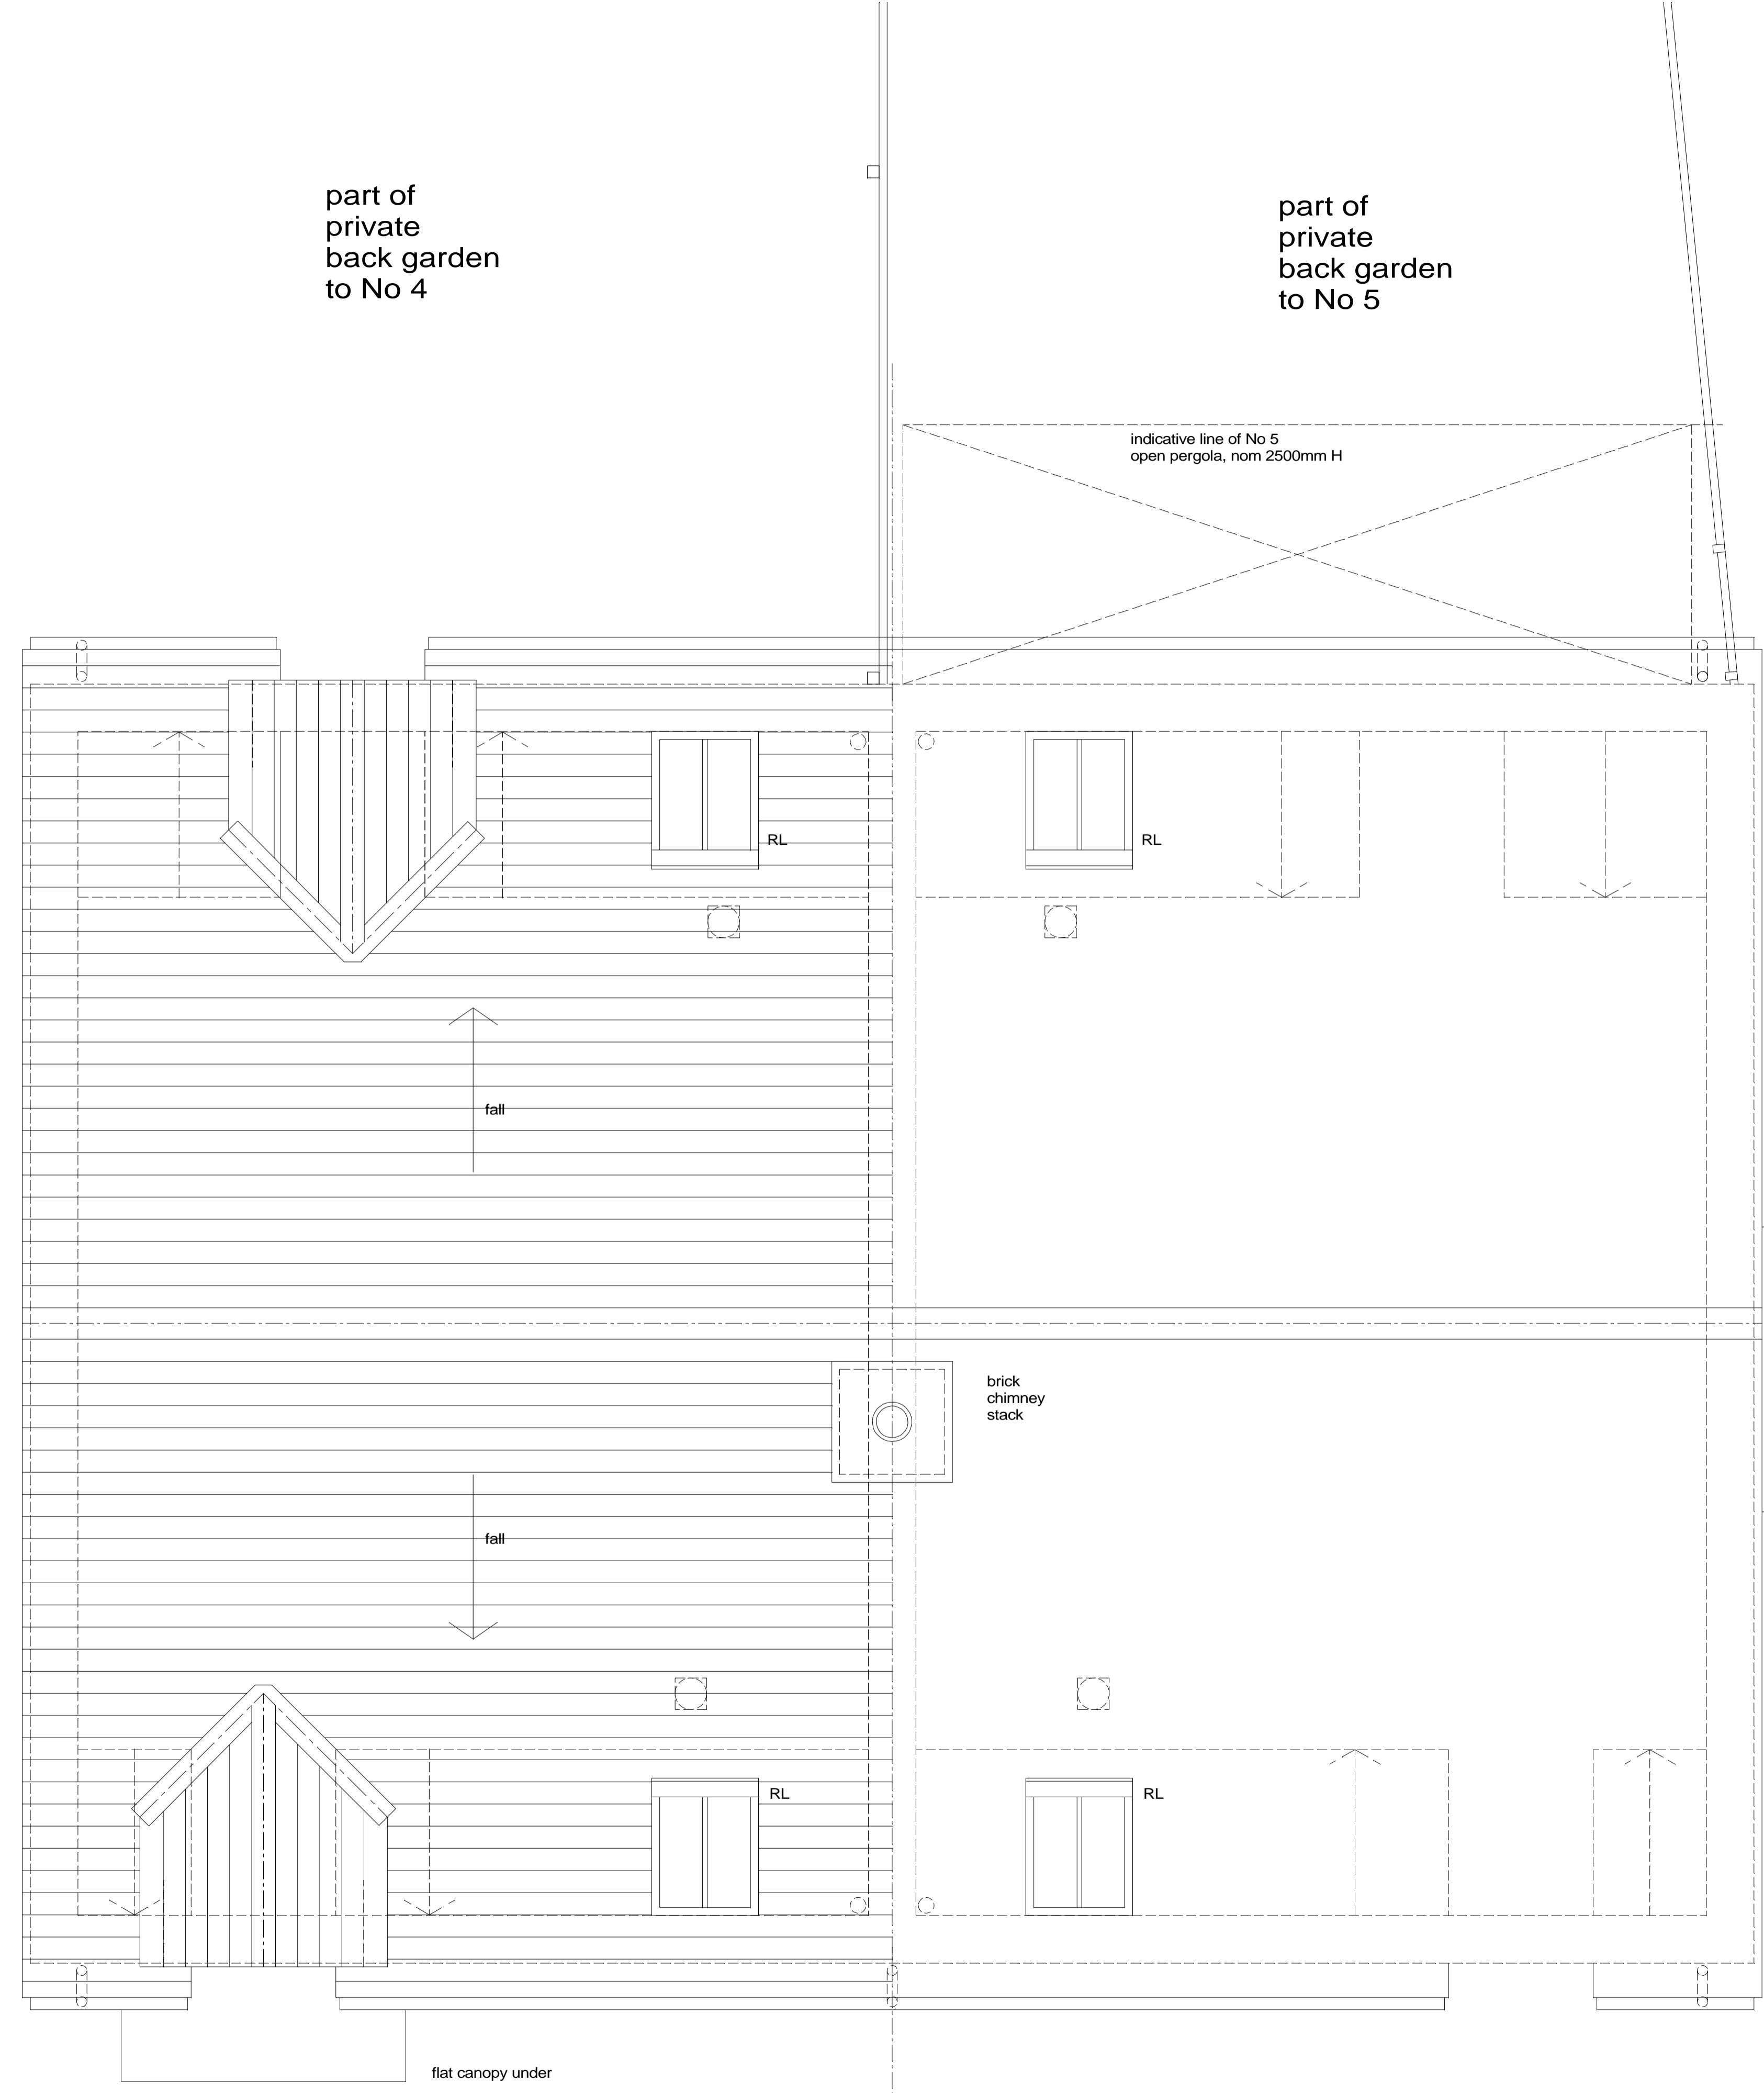

flat
 canopy
 under

brick
 chimney
 stack

flat canopy
 under

No 4 Millers Cottages

No 5 Millers Cottages

FULL PLANNING to WODC 21.06.21

to WODC for planning pre-app advice 17.05.21

Revisions	Date	by	Rev
first issue	17.05.21	sw	P1

Client
 Michael & Sheila Redfearn
 4 Millers Cottages Eynsham

Project
 ALTERATIONS & EXTENSIONS
 to
 4 Millers Cottages, Eynsham
 Oxford OX29 4JX

Larger-scale Roof Plans -
 as Existing



STANHOPE WILKINSON ASSOCIATES
 ARCHITECTS © Copyright
 2 Swinford Farm Eynsham Oxford OX29 4BL
 Tel: (01865)883222
 E-mail: office@swa-architects.co.uk

Scales	Date	by
1:25 @ A1	17.05.2021	SW
1:50 @ A3		

Job No.	Drawing No.	Rev.
21417	118	P1