
 


Notes
All dimensions must be checked on site & not scaled from this drawing

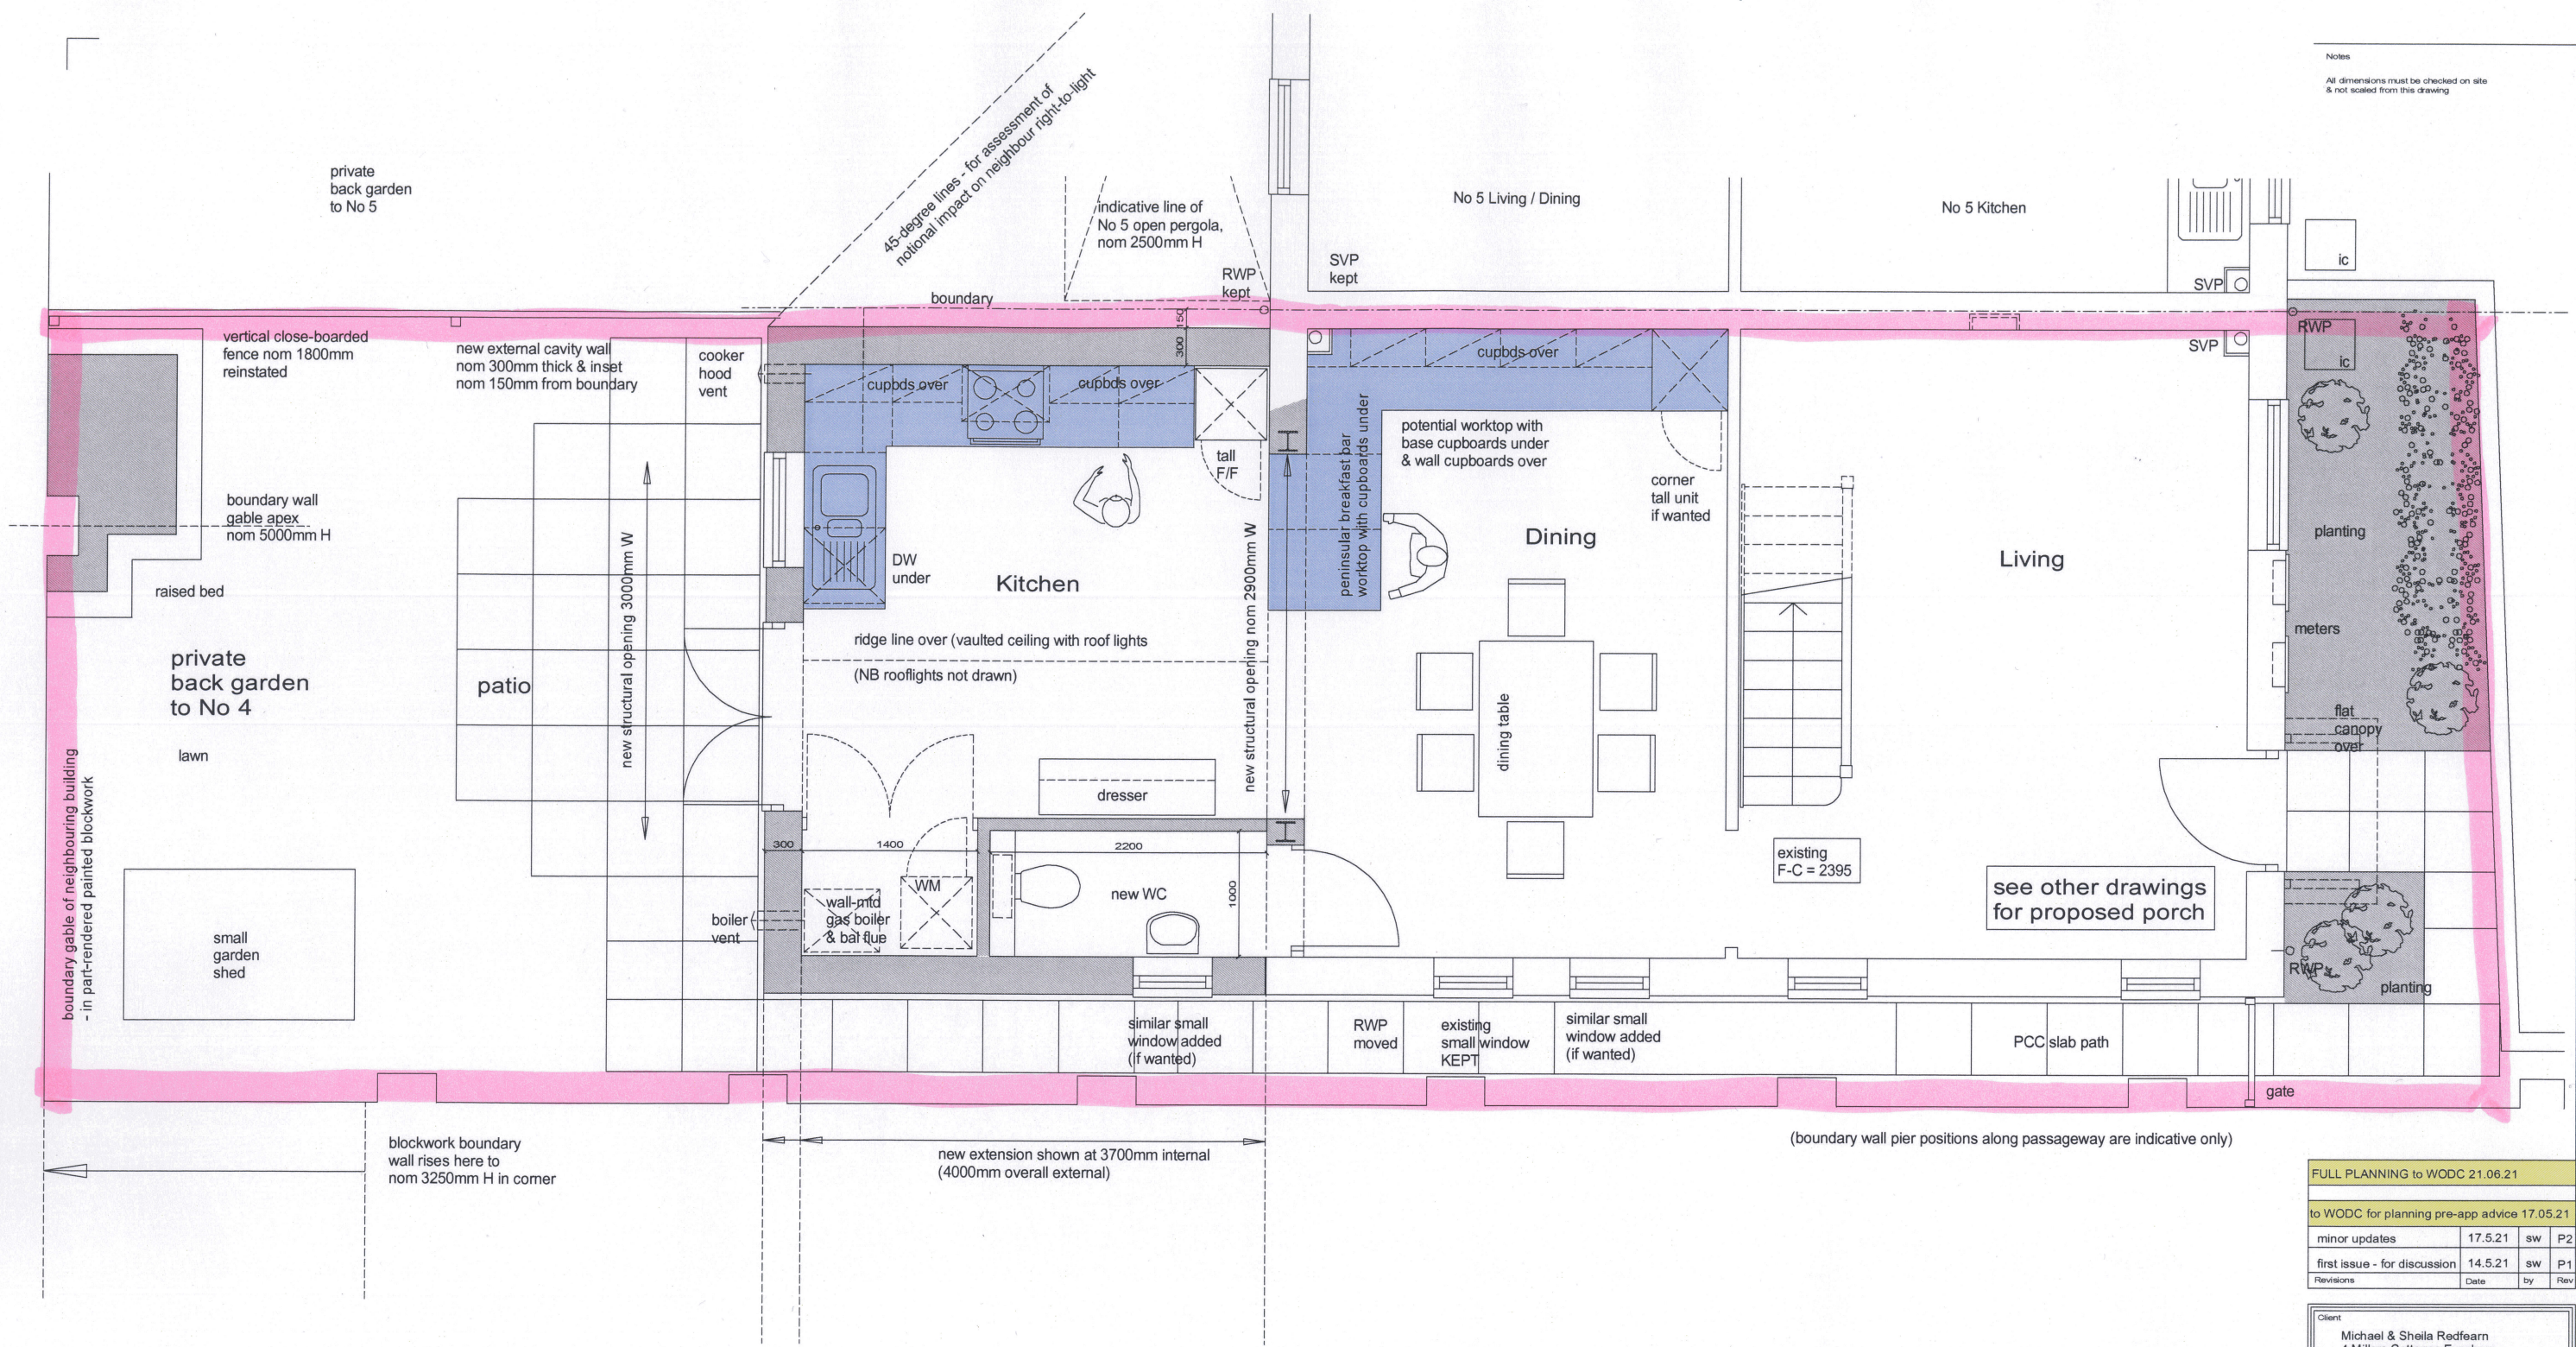

OPTION C - from meeting 10.5.21

OPTION C

FULL PLANNING to WODC 21.06.21			
to WODC for planning pre-app advice 17.05.21			
minor updates	17.5.21	sw	P2
first issue - for discussion	14.5.21	sw	P1
Revisions	Date	by	Rev

Client
Michael & Sheila Redfearn
4 Millers Cottages Eynsham

Project
ALTERATIONS & EXTENSIONS
to
4 Millers Cottages, Eynsham
Oxford OX29 4JX

Larger-scale Ground Floor Plan -
Kitchen &c extension as PROPOSED



STANHOPE WILKINSON ASSOCIATES
ARCHITECTS © Copyright
2 Swinford Farm Eynsham Oxford OX29 4BL
Tel: (01865)883222

Scales 1:25 @ A1	Date 10.05.2021	by SW
1:50 @ A3		

Job No.	Drawing No.	Rev.
21417	207	P2