





Notes
All dimensions must be checked on site & not scaled from this drawing

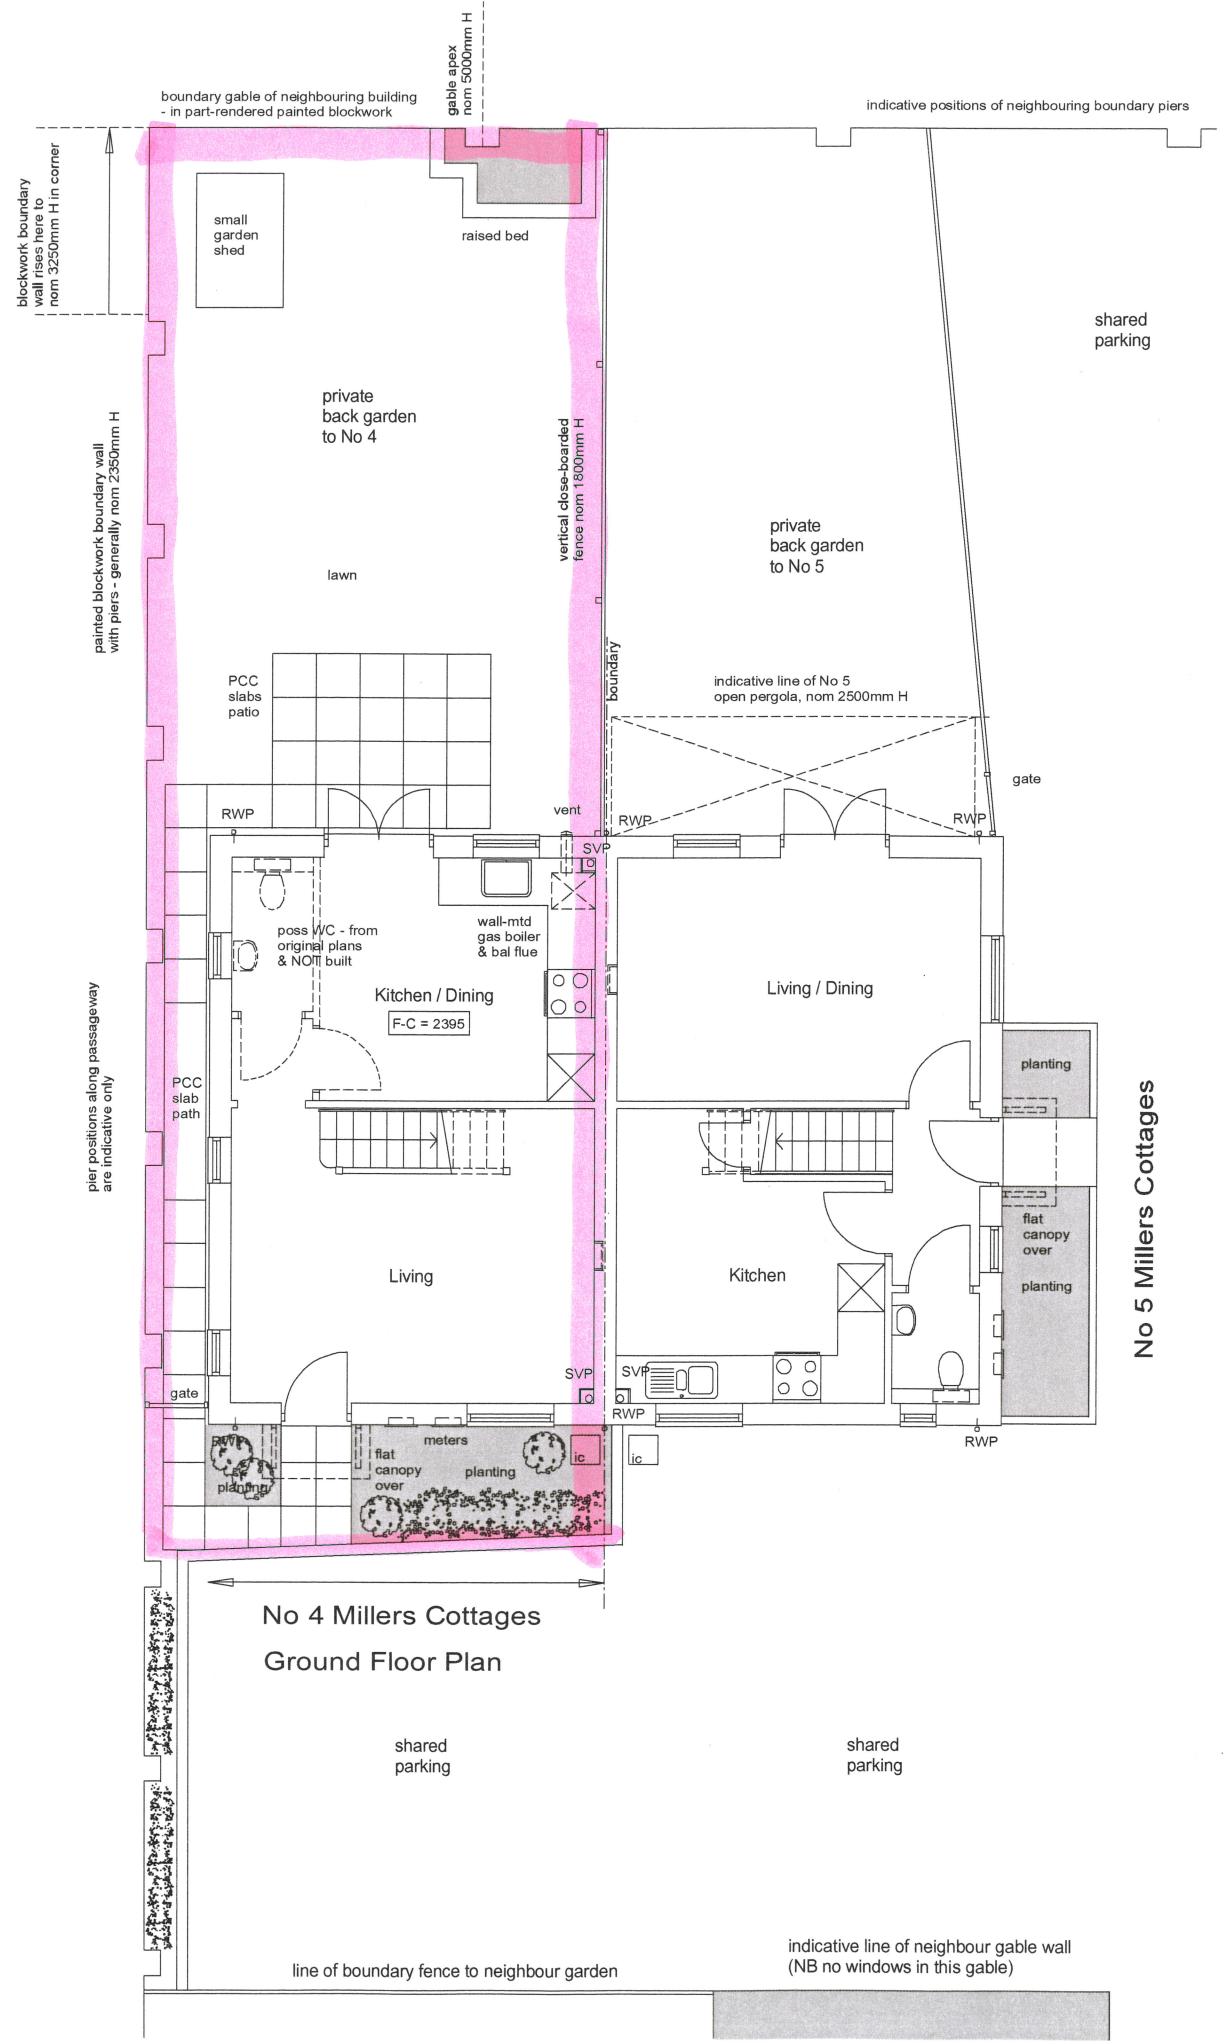

No 4 Millers Cottages
Ground Floor Plan

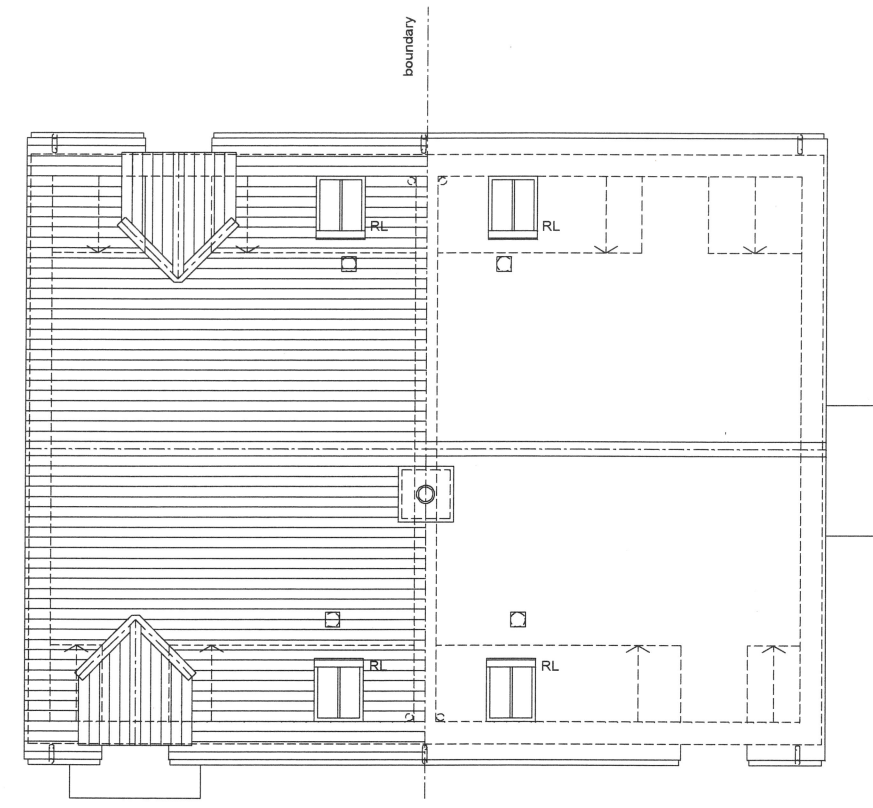

Roof Plan

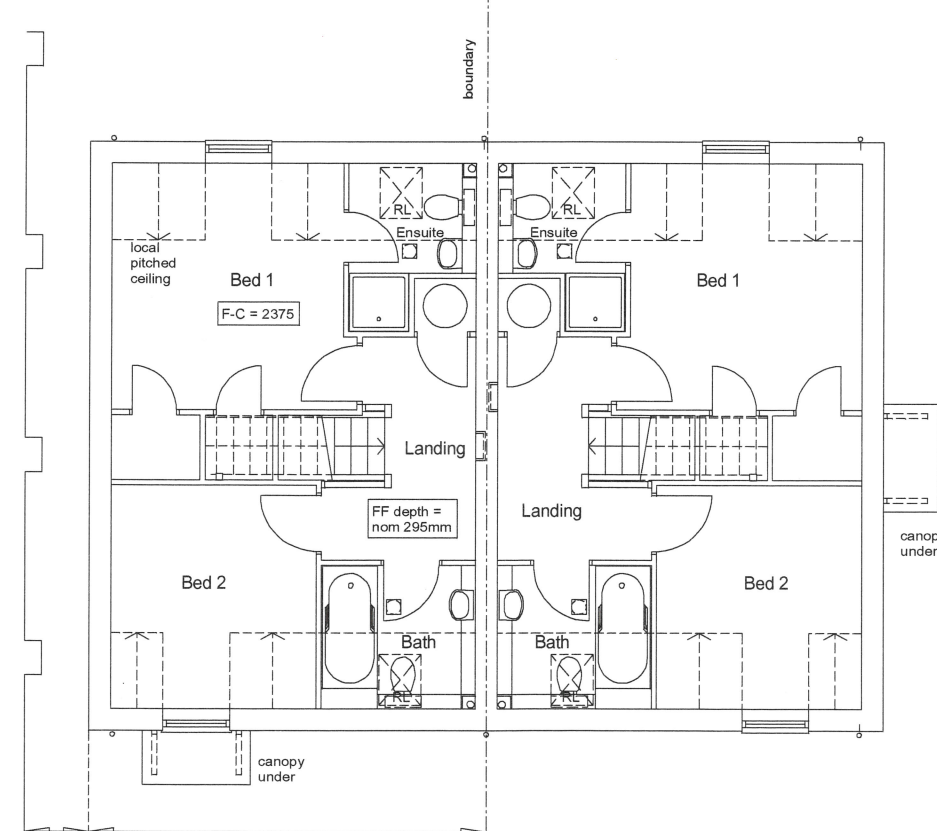 

No 4 Millers Cottages
First Floor Plan

No 5 Millers Cottages

No 5 Millers Cottages

FULL PLANNING to WODC 21.06.21			
to WODC for planning pre-app advice 17.05.21			
first issue	21.1.21	SW	P1
Revisions	Date	by	Rev

Client
Michael & Sheila Redfearn
4 Millers Cottages Eynsham

Project
ALTERATIONS & EXTENSIONS
to
4 Millers Cottages, Eynsham
Oxford OX29 4JX

Ground, First & Roof Plans -
as Existing



STANHOPE WILKINSON ASSOCIATES
ARCHITECTS
2 Swinford Farm Eynsham Oxford OX29 4BL
Tel: (01865)883222
E-mail: office@swa-architects.co.uk

Scales 1:50 @ A1	Date	by	SW
1:100 @ A3	09.04.2021		

Job No.	Drawing No.	Rev.
21417	101	P1