




SIDE ELEVATION

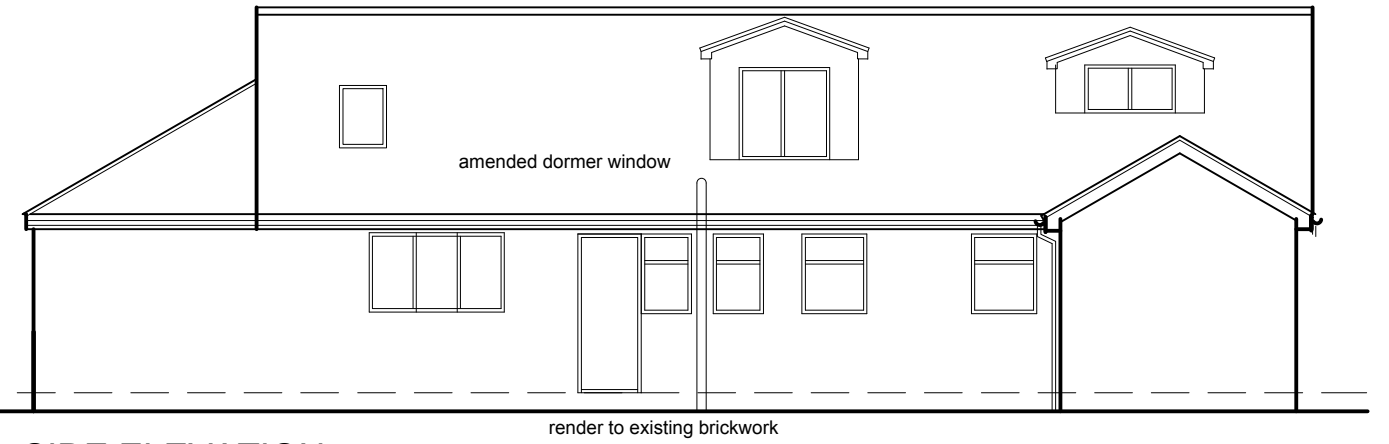


SIDE ELEVATION

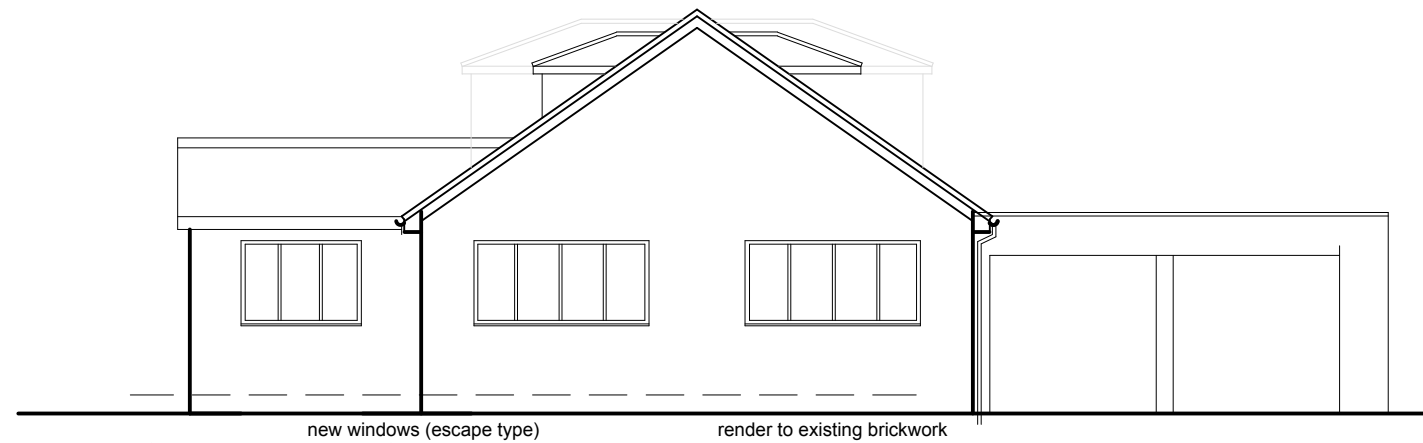

FRONT ELEVATION

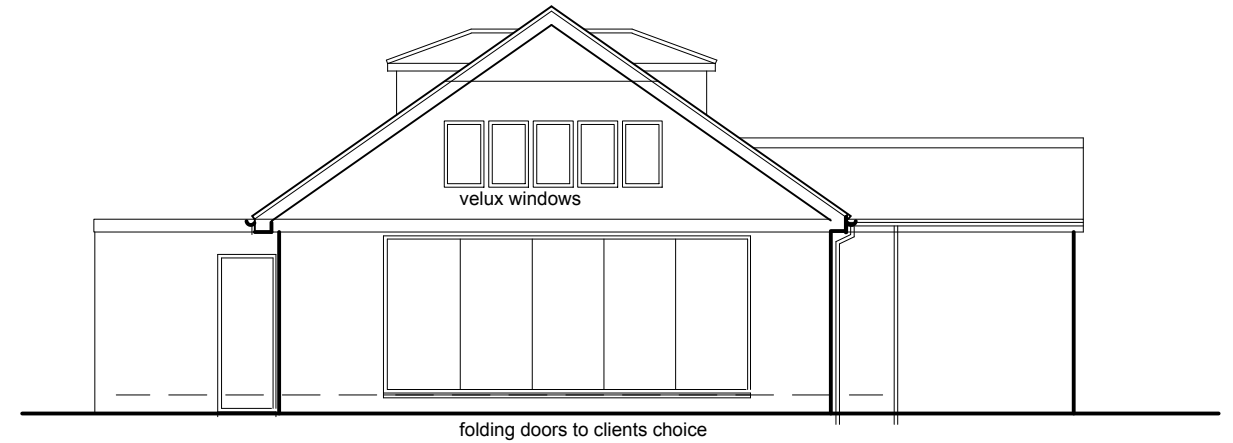

REAR ELEVATION

 

© COPYRIGHT ALL RIGHTS RESERVED THIS DRAWING MUST NOT BE REPRODUCED WITHOUT PERMISSION

DO NOT SCALE, THE CONTRACTOR IS RESPONSIBLE FOR CHECKING DIMENSIONS UNLESS OTHERWISE STATED

revisions

Client Mrs H Orchel  
 Project Alterations to 18 Fawcett Avenue  
 Stainton Middlesbrough  
 Drawing Proposed Elevations

Date April. 2021  
 Scale 1:100@A3  
 Project No 21/34/04

**PMT** design services ltd.  
 8 Hall Drive  
 Acklam  
 Middlesbrough  
 TS5 7EN 01642 824714