




SIDE ELEVATION

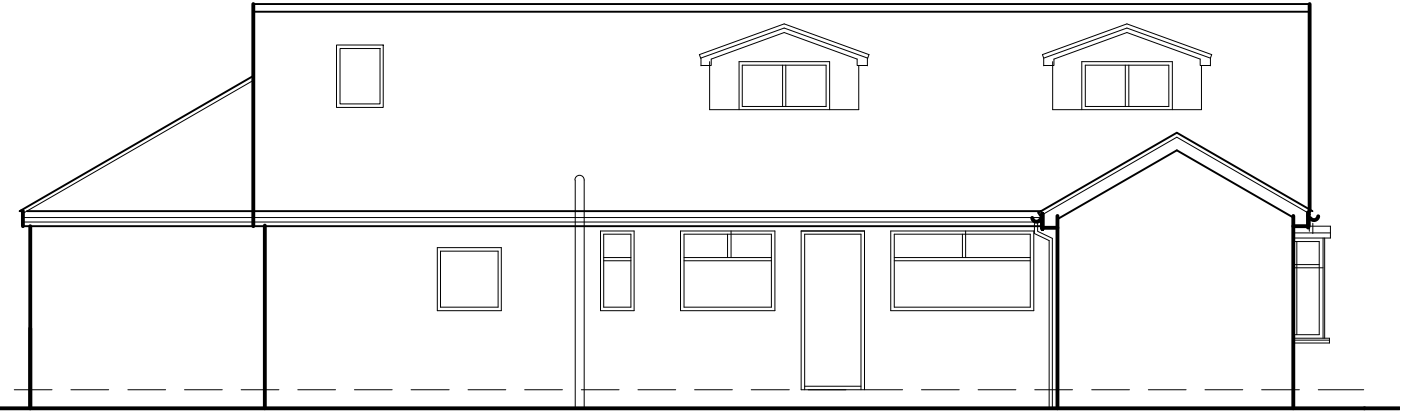


SIDE ELEVATION

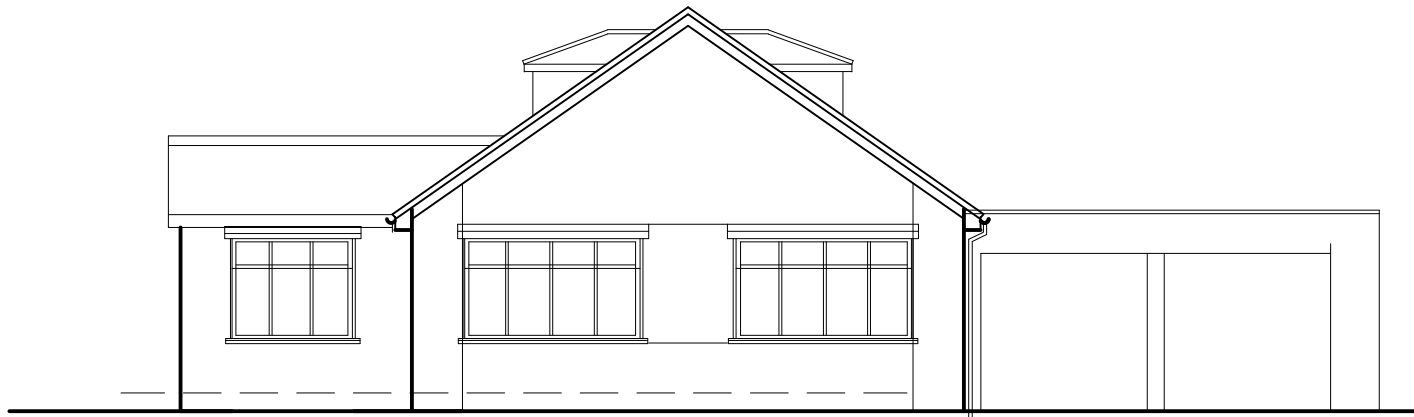

FRONT ELEVATION

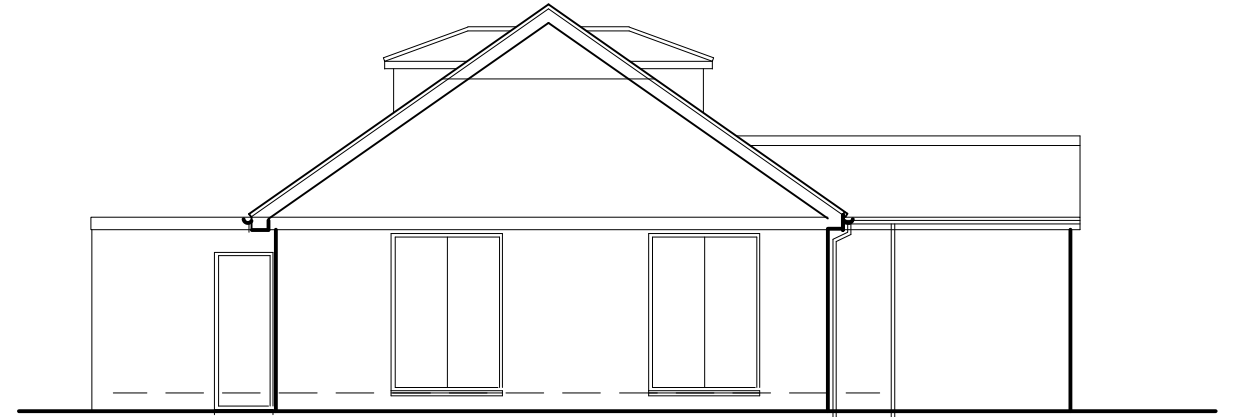

REAR ELEVATION

 

© COPYRIGHT ALL RIGHTS RESERVED THIS DRAWING MUST NOT BE REPRODUCED WITHOUT PERMISSION

DO NOT SCALE, THE CONTRACTOR IS RESPONSIBLE FOR CHECKING DIMENSIONS UNLESS OTHERWISE STATED

revisions

Client Mrs H Orchel
 Project Alterations to 18 Fawcett Avenue
 Stainton Middlesbrough
 Drawing Existing Elevations

Date April. 2021
 Scale 1:100@A3
 Project No 21/34/02

PMT design services ltd.
 8 Hall Drive
 Acklam
 Middlesbrough
 TS5 7EN 01642 824714