


West Elevation

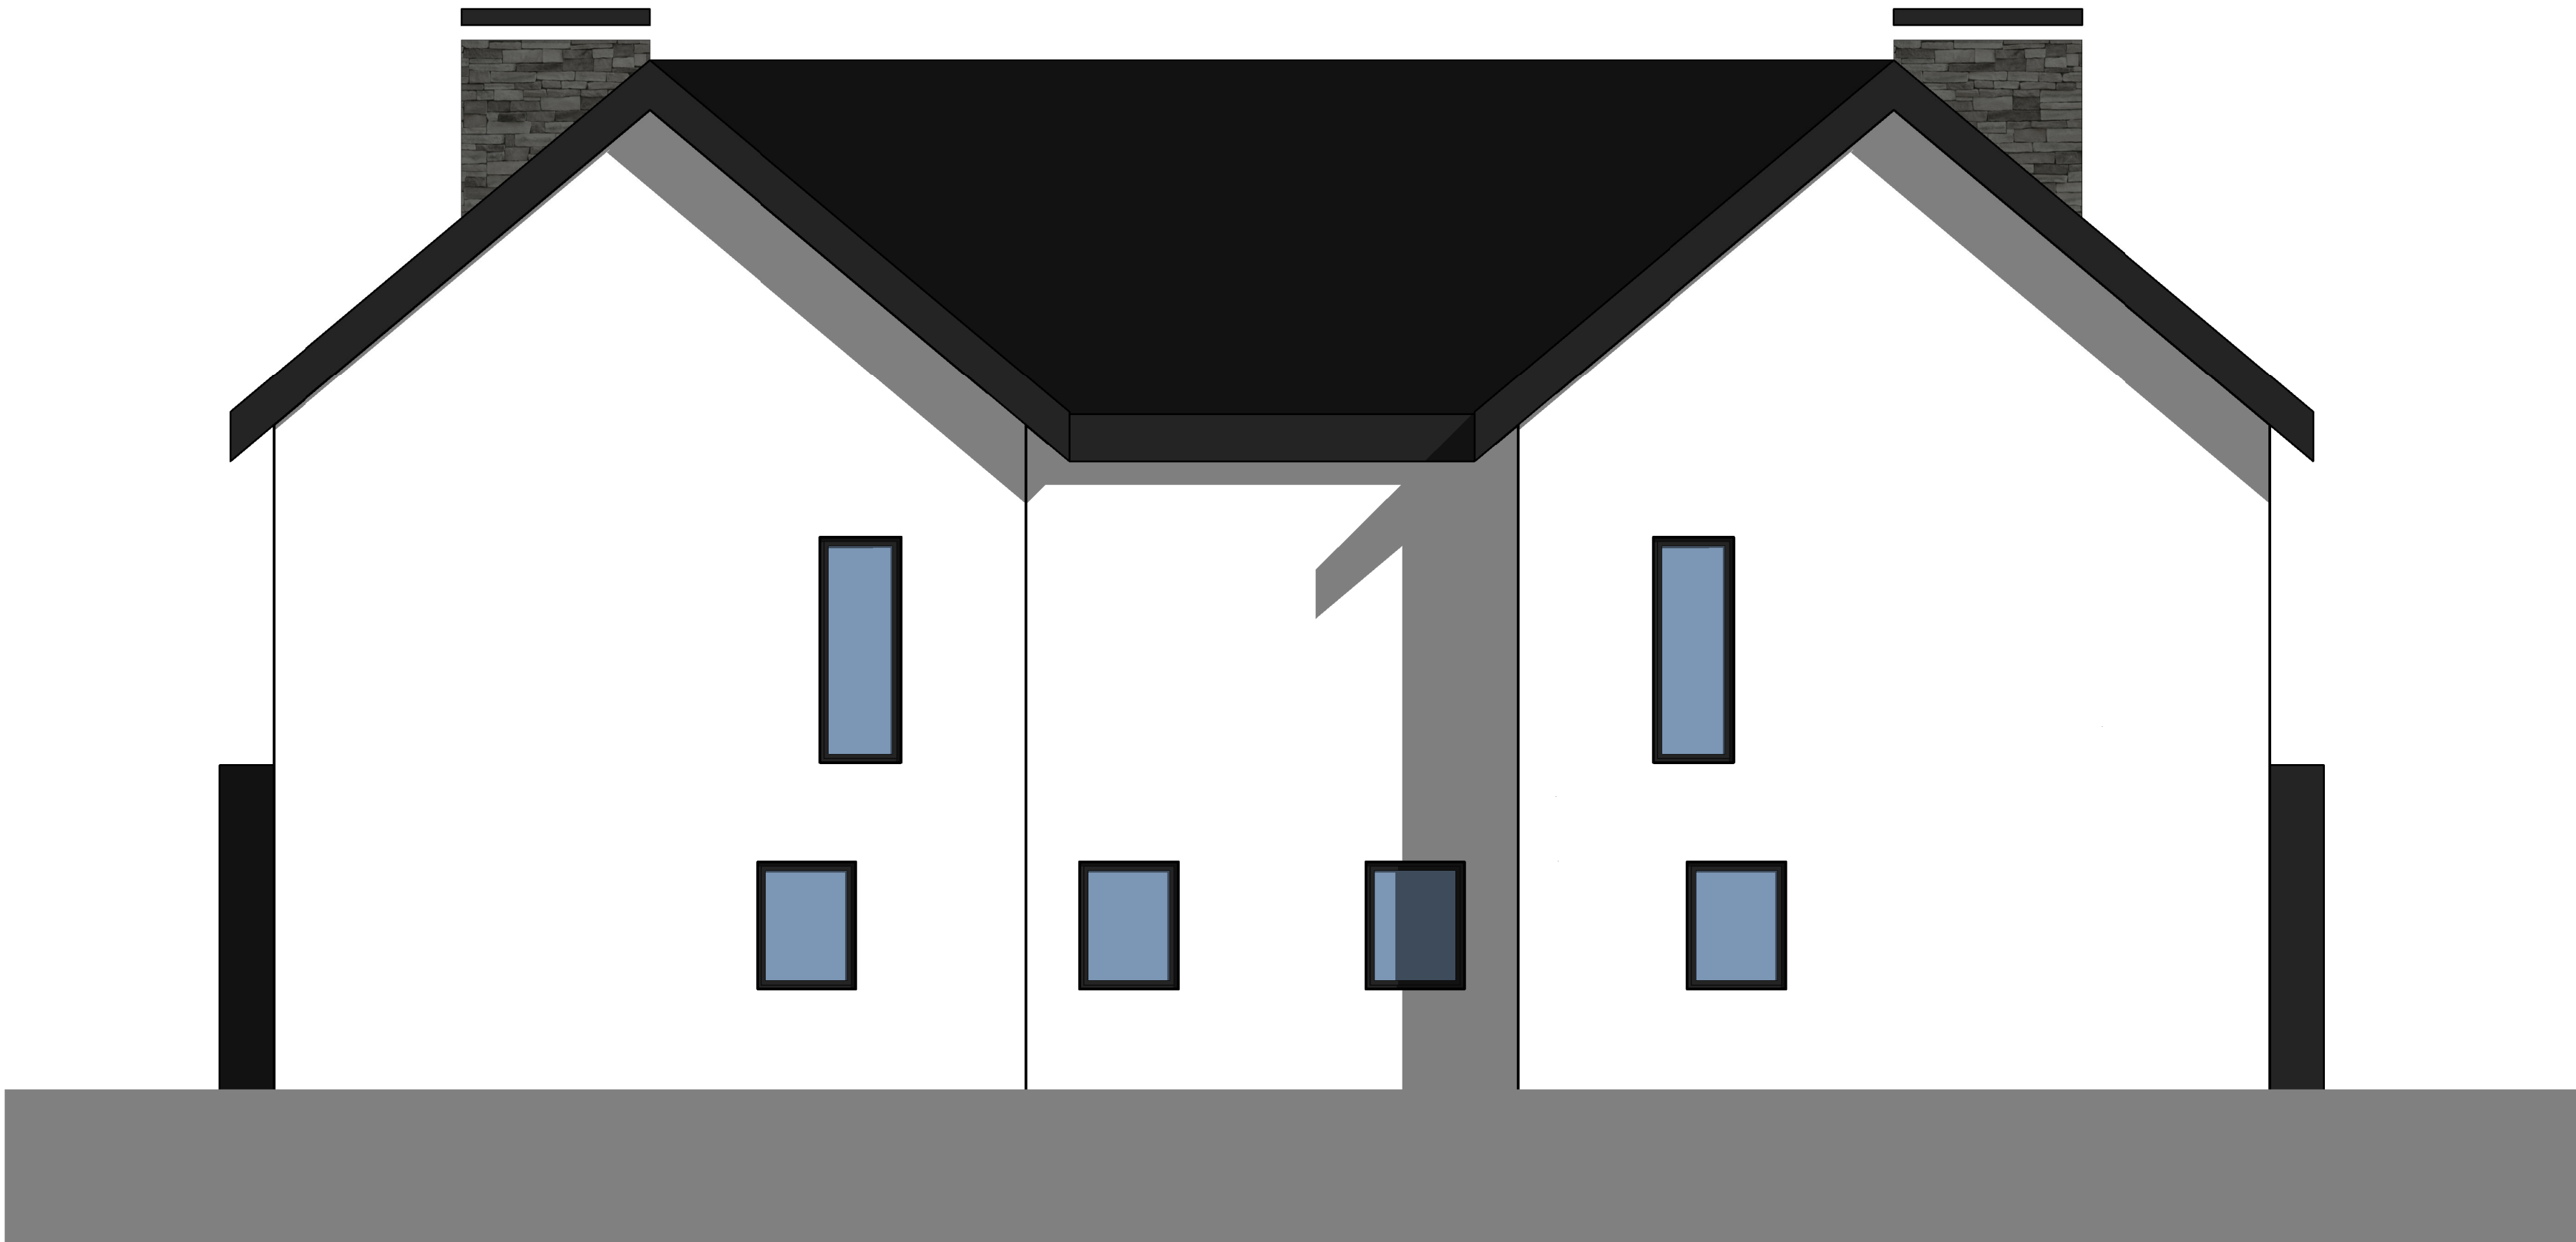

East Elevation

This drawing is copyright and its use or reproduction without the permission of spring design consultancy limited is prohibited. All rights are reserved until invoices are paid in full. No responsibility will be taken for any design used for construction prior to receipt of relevant approvals.

Rev	Date	Description	By
-----	------	-------------	----

Project Status

Planning

Drawn: MN
Director: CW
Date: 07/04/21
Scale: 1 : 50 @A1

Client: Mr and Mrs Haywood
Project: Tramroad Cottage
Title: Proposed Elevations 1
Ref: 2510 - 01 (03) 300 Rev: