


North Elevation

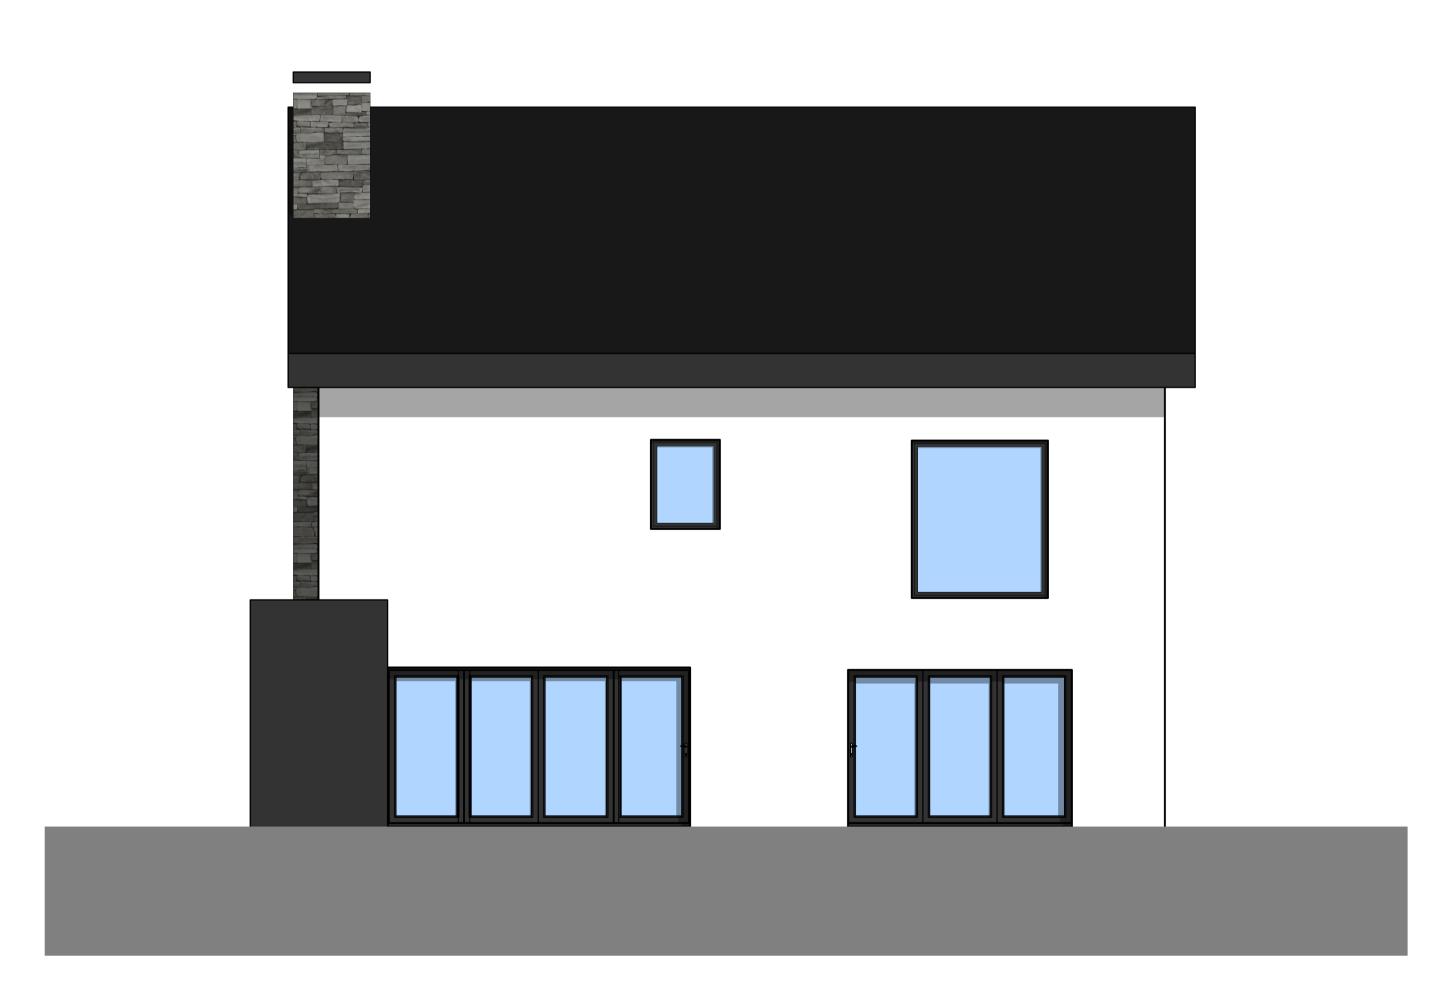

Rear Elevation

This drawing is copyright and its use or reproduction without the permission of spring design consultancy limited is prohibited. All rights are reserved until invoices are paid in full. No responsibility will be taken for any design used for construction prior to receipt of relevant approvals.

Project Status

Planning

Drawn: MN

Director: CW

Date: 07/04/21

Scale:

1:50 @A1

Client: Mr and Mrs Haywood

Project: Tramroad Cottage

Title: Proposed Elevations 2

2510 - 01 (03) 301 Rev:

Unit 2 Chapel Barns | Merthyr Mawr Bridgend | CF32 OLS | 01656 656267