



Front Elevation
As Existing

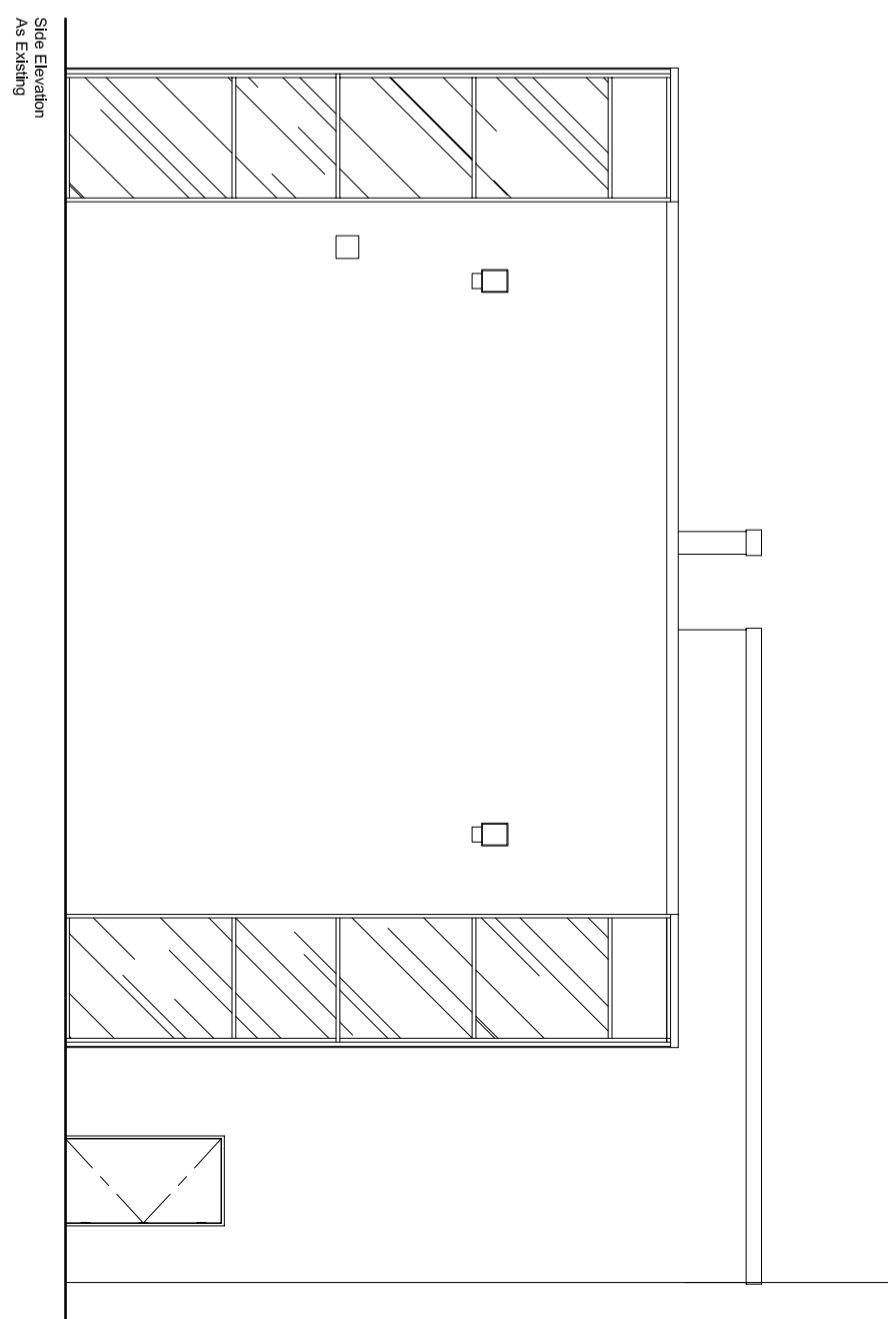

Side Elevation
As Existing

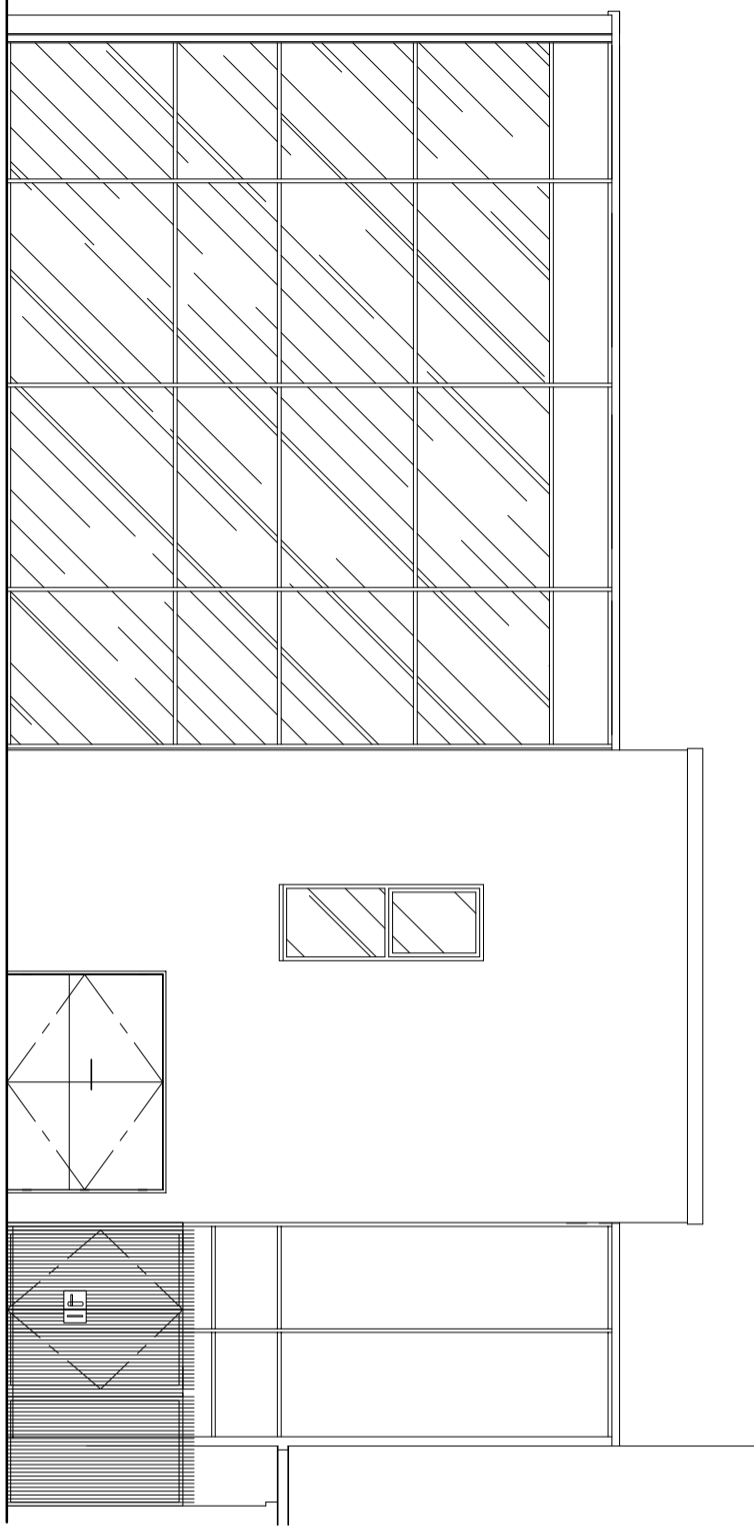

Rear Elevation
As Existing

■ CLIENT
LIME SQUEEZY

■ PROJECT
A3 Block,
Jubilee Street,
Brighton, BN1 1GE

■ DRAWING TITLE
External Elevations
As Existing

■ SCALE
1:50@A1
1:100@A3

■ DATE
25.03.21

■ DRAWING NUMBER
1807/55

■ REVISION
/