



Front Elevation
As Proposed

Side Elevation
As Proposed

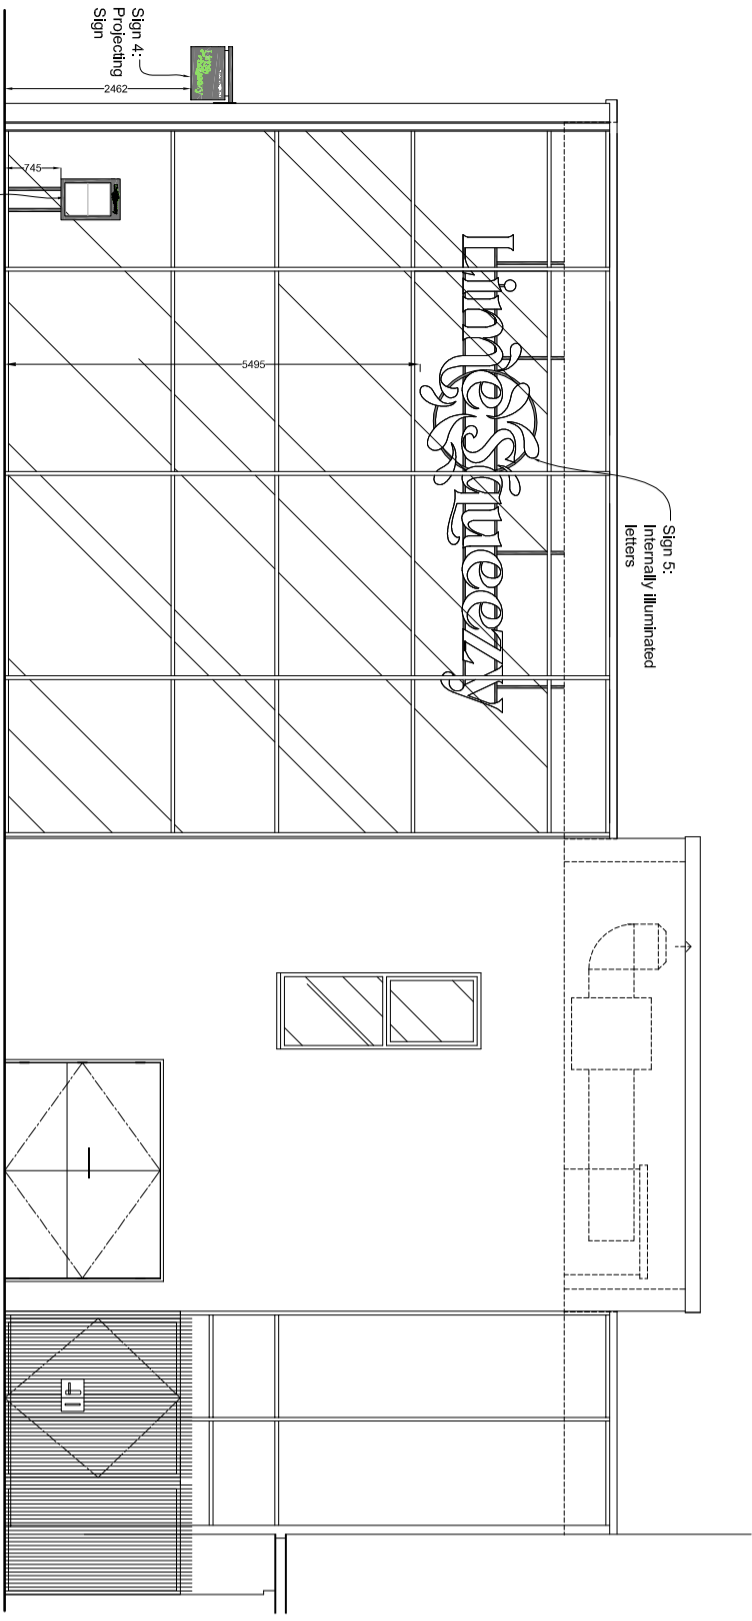

Rear Elevation
As Proposed

 

REVISIONS	DATE

CLIENT
LIME SQUEEZY

PROJECT
A3 Block,
Jubilee Street,
Brighton, BN1 1GE

DRAWING TITLE
External Elevation
Showing Signage

SCALE	DATE
1:50@A1	07.04.21
1:100@A3	

DRAWING NUMBER	REVISION
1807/04	/