


1 Ground Floor

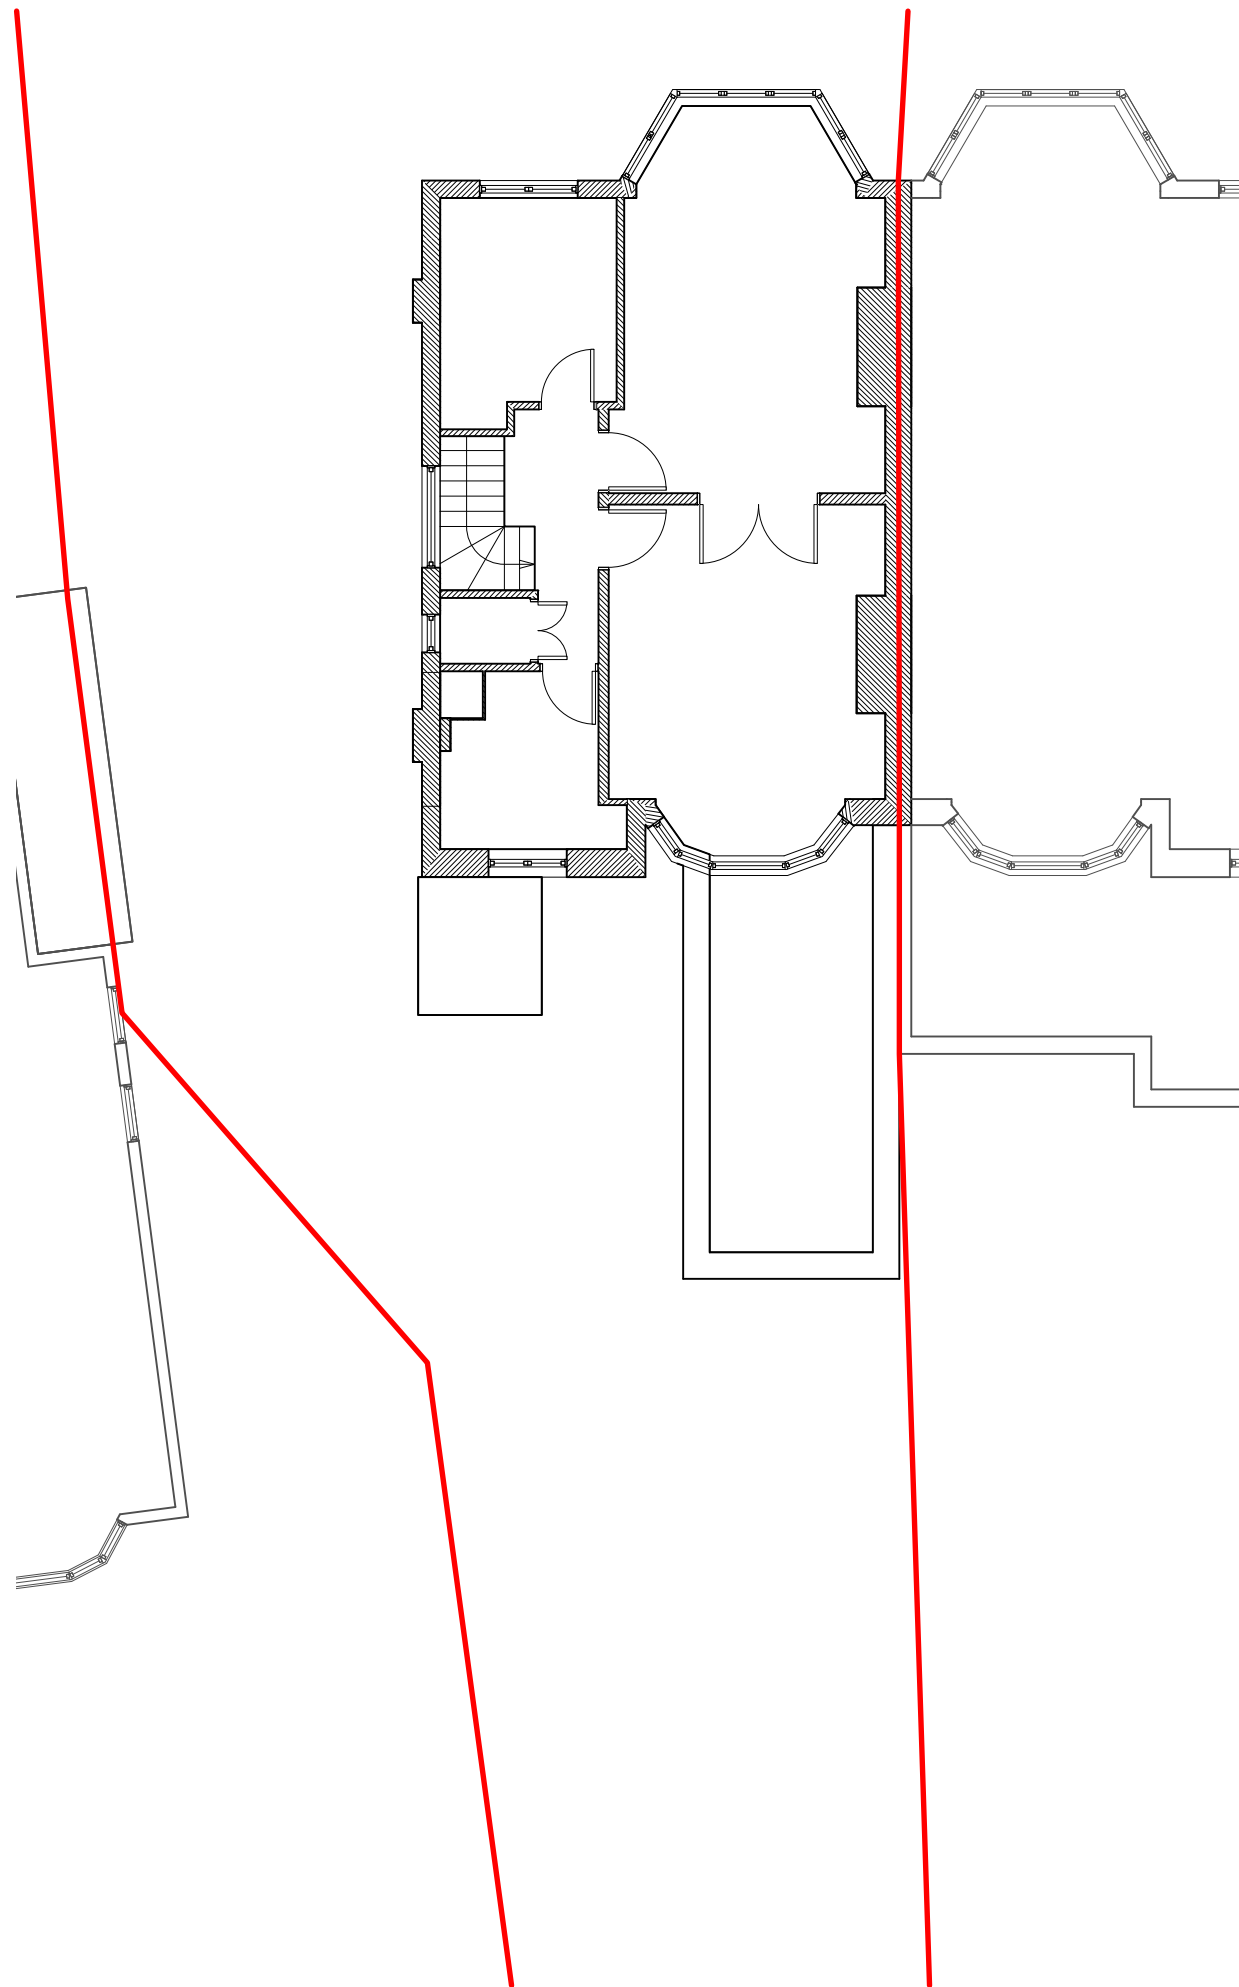

2 First Floor

Loft and Roof to remain as existing



P3 10/06/2021 GDC Design Updates revisions:

All dimensions and areas are approximate and are to be verified.

Purpose of issue:

**For Planning**

**NORTON MAYFIELD ARCHITECTS**  
 Harland Works, Unit 8  
 70 John Street  
 Sheffield  
 S2 4GU  
 Tel: 0114 270 0014  
 Sheffield & London  
 www.nortonmayfield.co.uk

Client:

**EA Town Planning**

Project:

**41 Heathfield Gardens,  
 London, NW11 9HY**

Drawing No:

**2135-NMA-00-ZZ-DR-A-10100**

Drawing title:

**Floor Plans - Proposed**

Status: S2 Rev: P3 Scale: 1:100 @A3

2135-NMA-00-ZZ-M3-A-00001.WWX