




Existing Site Plan 1:500 (A3)

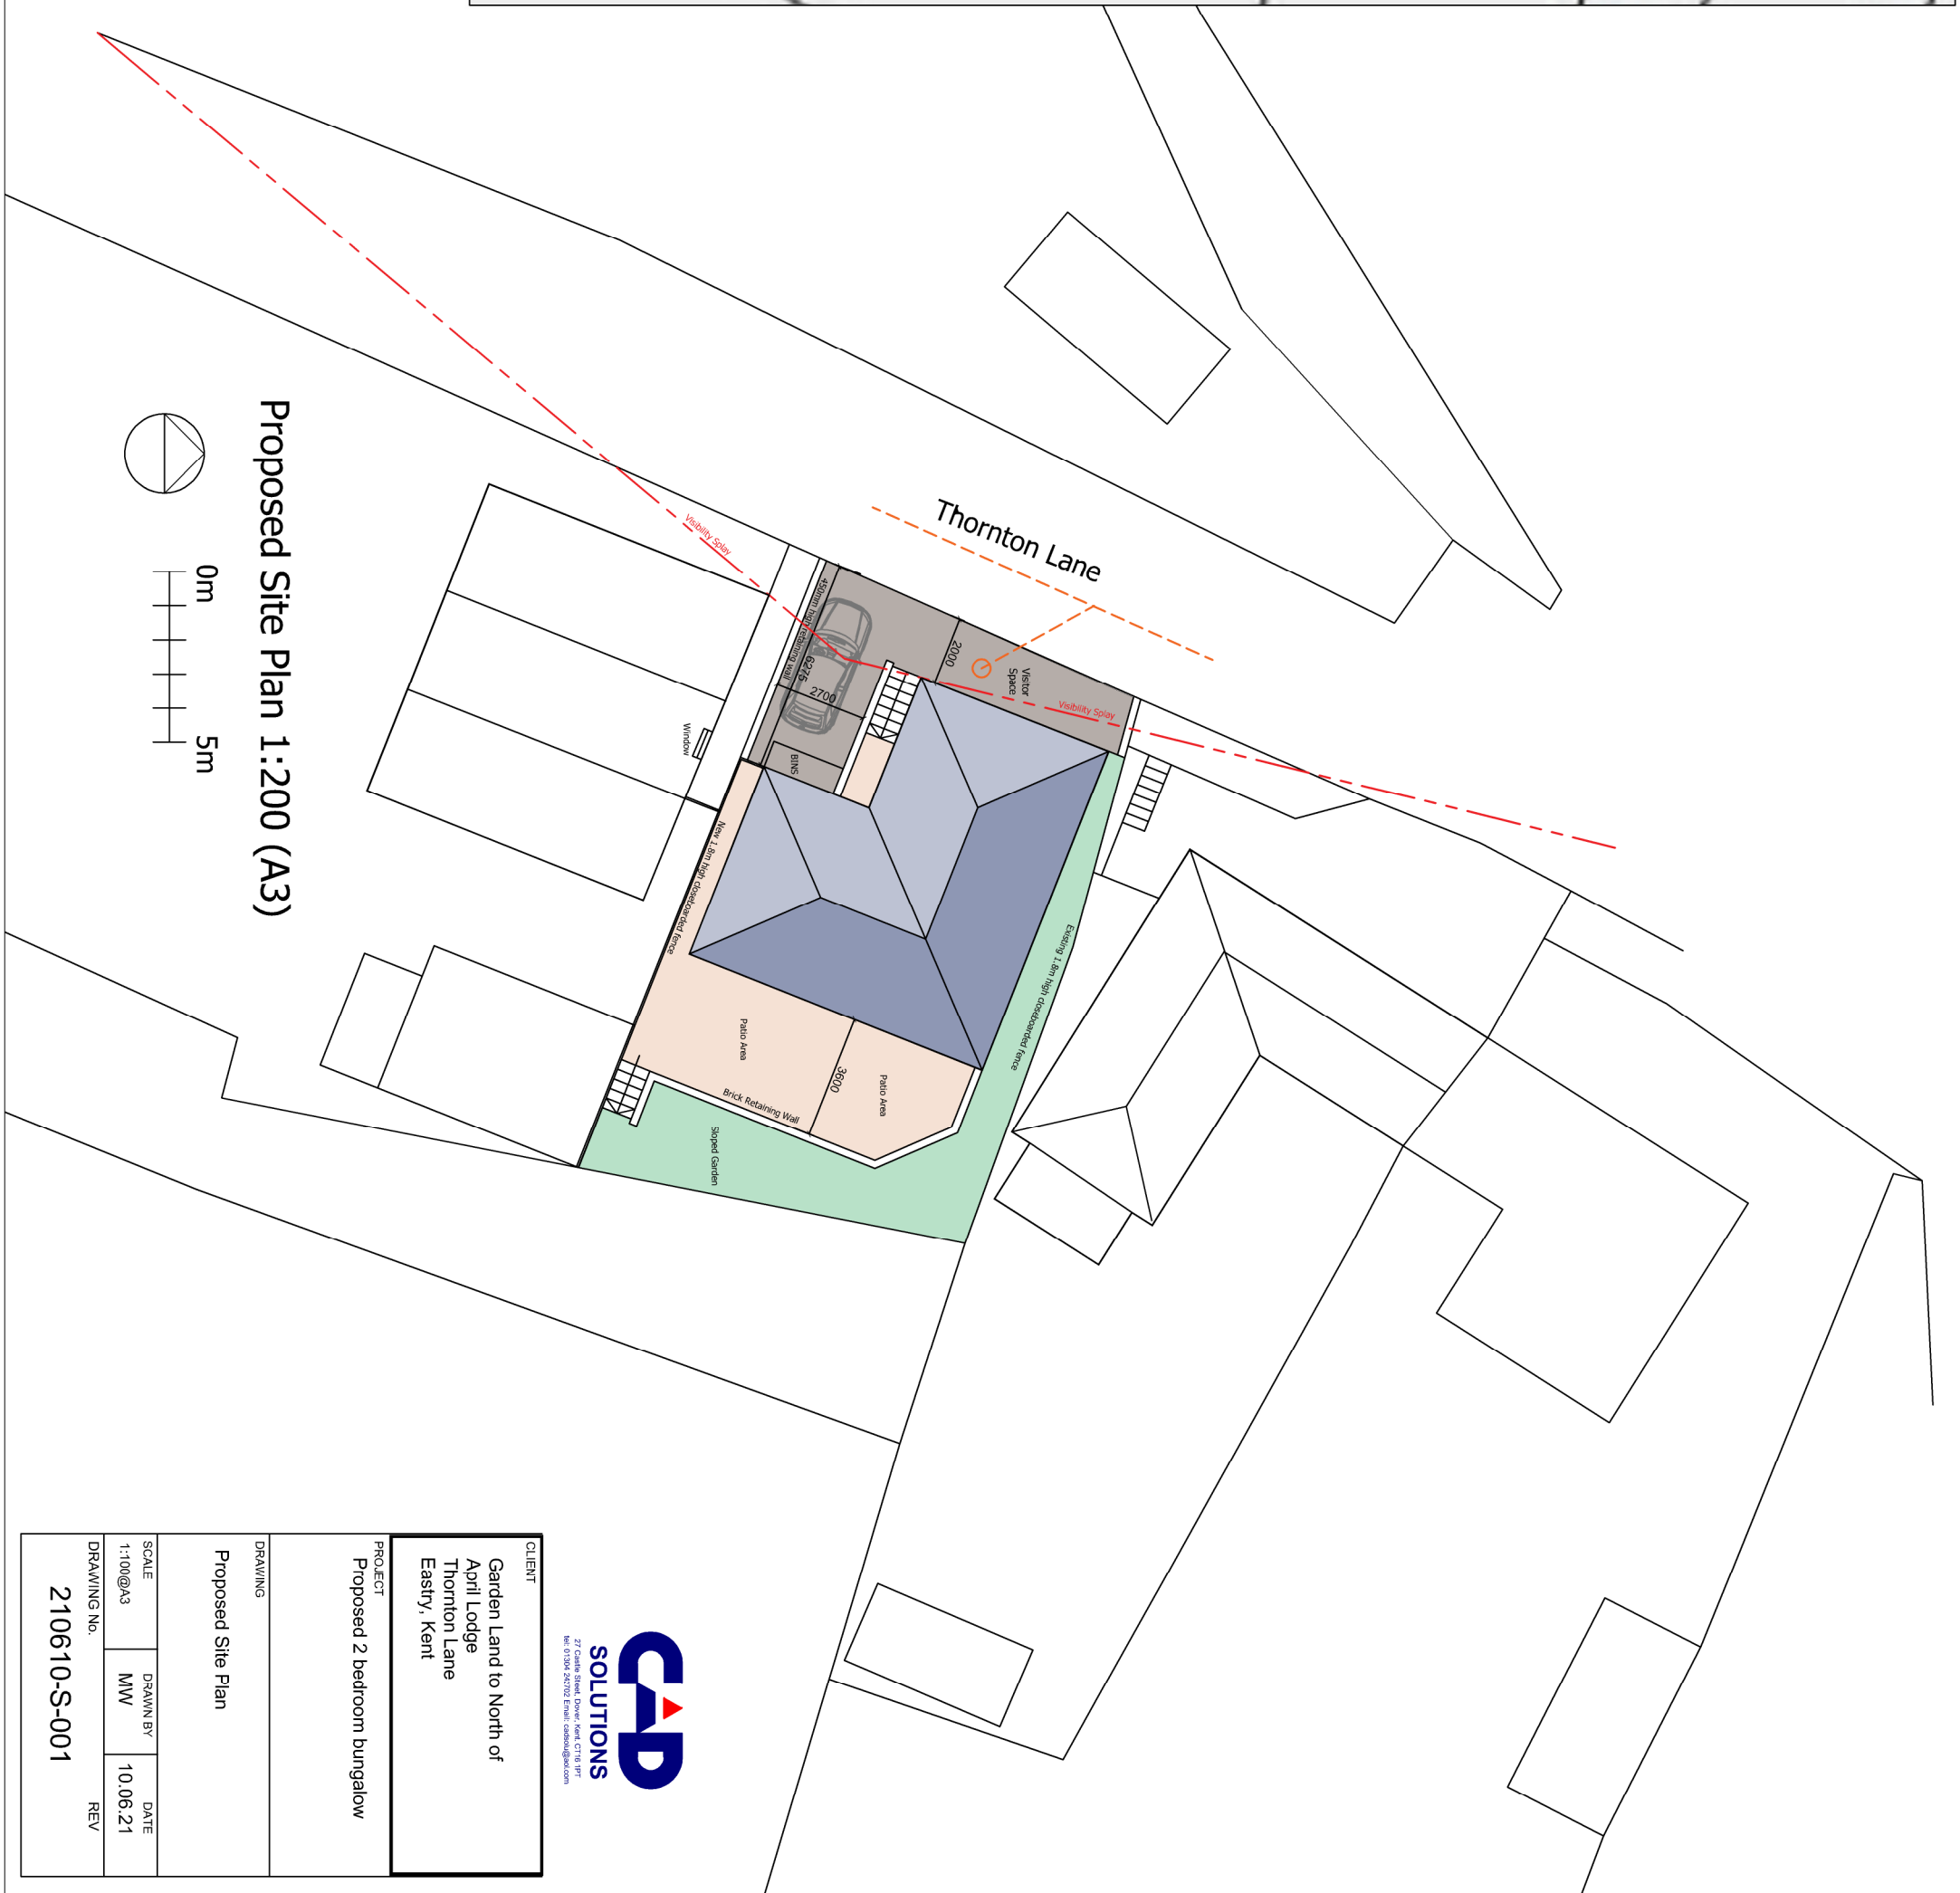

Proposed Site Plan 1:200 (A3)



27 Castle Street, Dover, Kent CT16 3RT
Tel: 01394 242072 Email: cad@cad.co.uk

CLIENT
Garden Land to North of
April Lodge
Thornton Lane
Eastly, Kent

PROJECT
Proposed 2 bedroom bungalow

DRAWING
Proposed Site Plan

SCALE	DRAWN BY	DATE
1:100@A3	MW	10.06.21
DRAWING NO.	REV	
210610-S-001		