




Location Plan 1:1250 (A3)

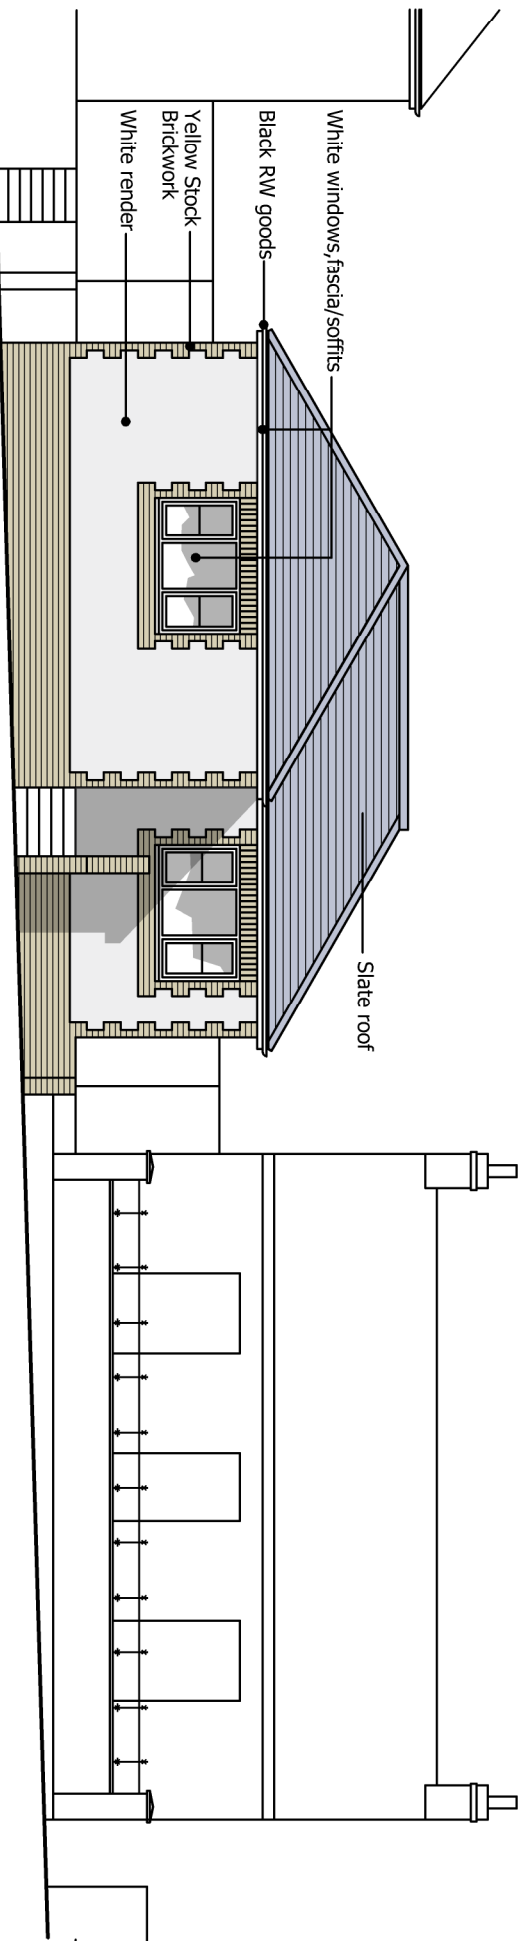


West Elevation (Street View)

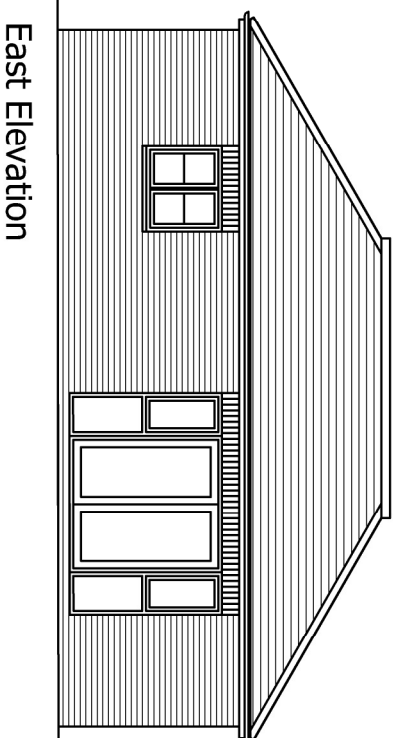

East Elevation

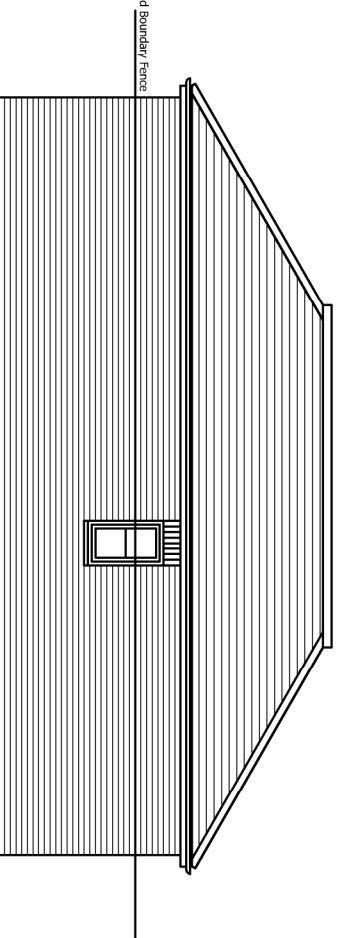

North Elevation

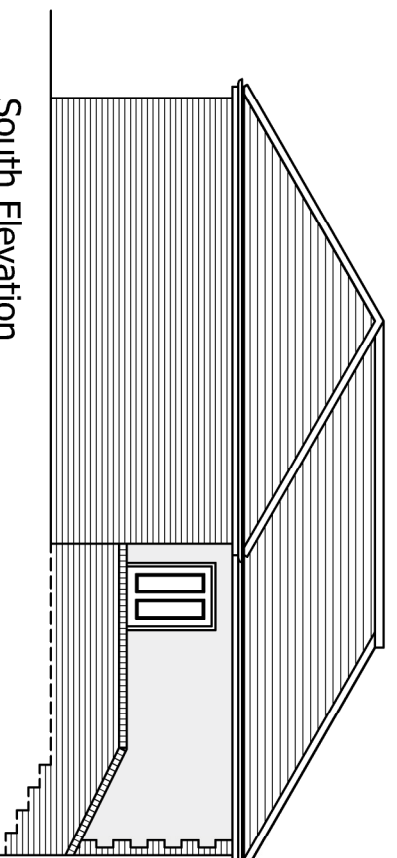

South Elevation



27 Chalkwell Drive, Vale, CT18 3RT
Tel: 01924 262702 Email: cad@cad.co.uk

CLIENT
Garden Land to North of
April Lodge
Thornton Lane
Eastly, Kent

PROJECT
Proposed 2 bedroom bungalow

DRAWING
Plans and Elevations

SCALE	DRAWN BY	DATE
1:100@A3	MW	10.06.21
DRAWING NO.	REV	
210610-P-001		