

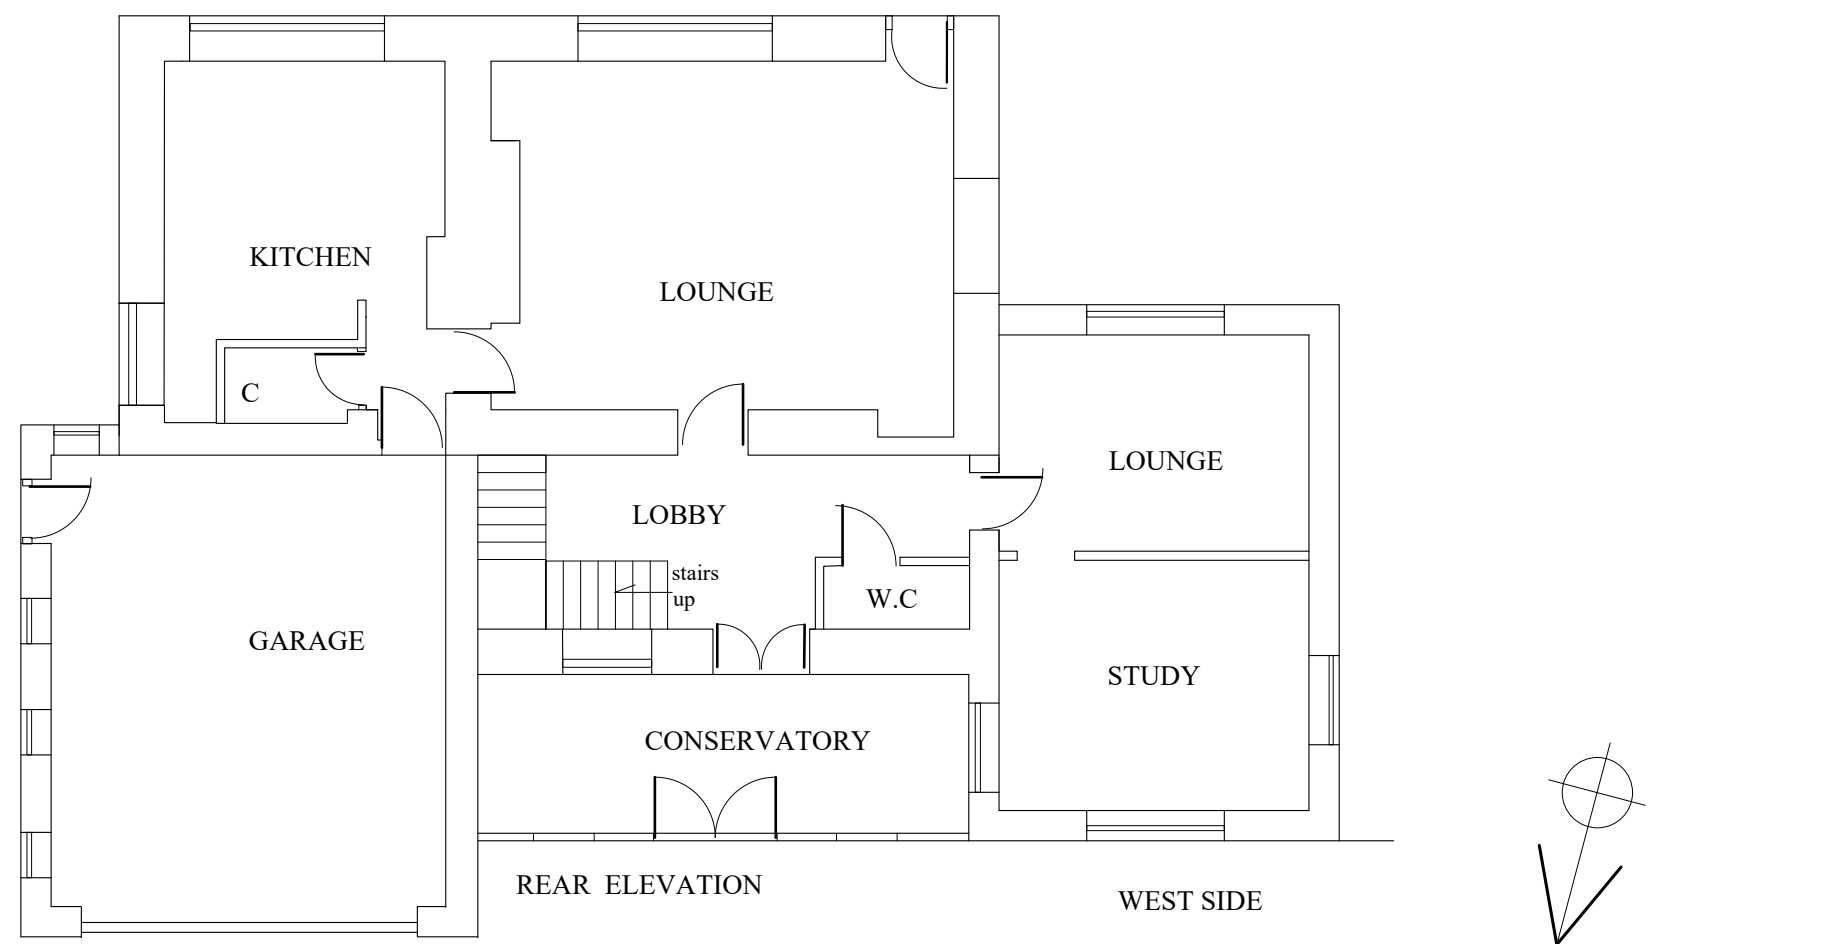


REAR ELEVATION
1 st. FLOOR

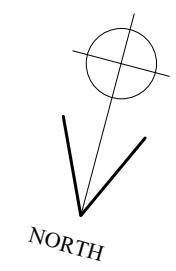

GROUND FLOOR

 

COLTECH 2		
Carr Hill Cottage, Acomb, NE46 4RS		
PROPOSED EAST AND WEST SIDE DOUBLE EXTENSIONS and GARAGE CONVERSION		
EXISTING FLOOR PLANS		
DATE 4.4.20	SCALE 1:100	REV
DRG. NO. 668.1		
This design drawing must not be published, copied, reproduced or exploited in any way without the express permission of Coltech .		