



REAR NORTH ELEVATION

EXISTING MATERIALS:

EXTERNAL WALLS: RANDOM SANDSTONE.

WINDOWS: MIXTURE OF WHITE uPVC AND WOOD FRAME DOUBLE GLAZED UNITS.

DOORS: WHITE uPVC UNITS.

ROOF: TRADITIONAL SLATE ROOF WITH STONE WATER TABLES AND FELTED FLAT ROOF AREAS.

GUTTERS: BLACK uPVC 1/2 ROUND GUTTERS AND ROUND DOWN PIPES.


FACIA AND BARGE BOARDS: WHITE uPVC

REAR DORMER: SIDE WALLS, WIDE TIMBER HORIZONTAL CLAD.

GARAGE DOOR: UP AND OVER PALE GREEN STEEL PANEL DOOR.



GABLE WEST ELEVATION

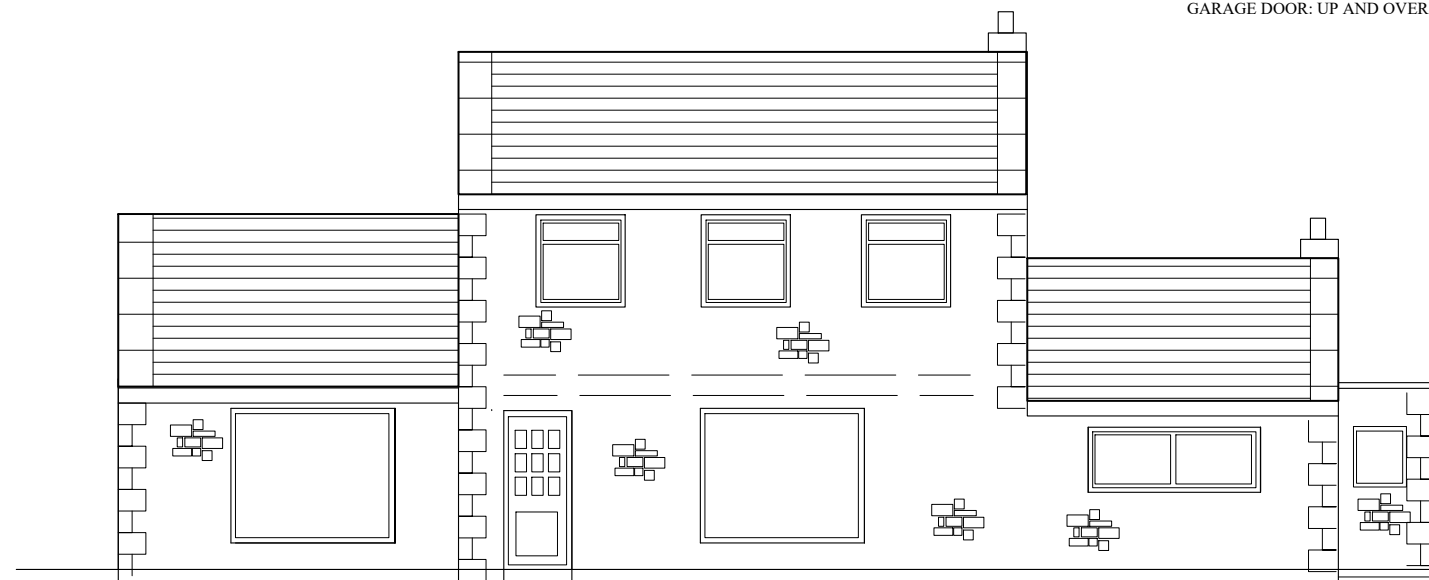


FRONT. SOUTH ELEVATION




GABLE EAST ELEVATION

TO BE READ IN CONJUNCTION WITH DRAWINGS 668.1 TO 6

DIMENSIONS ON THIS DRAWING ARE COMPUTER GENERATED TO AID DRAWING. ALL DIMENSIONS ARE TO BE CHECKED ON SITE BY CONTRACTOR.

 

COLTECH 2 		
Carr Hill Cottage, Acomb, NE46 4RS		
PROPOSED EAST AND WEST SIDE DOUBLE EXTENSIONS and GARAGE CONVERSION		
EXISTING ELEVATIONS		
DATE 4.3.21	SCALE 1:100	REV
DRG. NO. 668.2		
This design drawing must not be published, copied, reproduced or exploited in any way without the express permission of Coltech.		