



PROPOSED

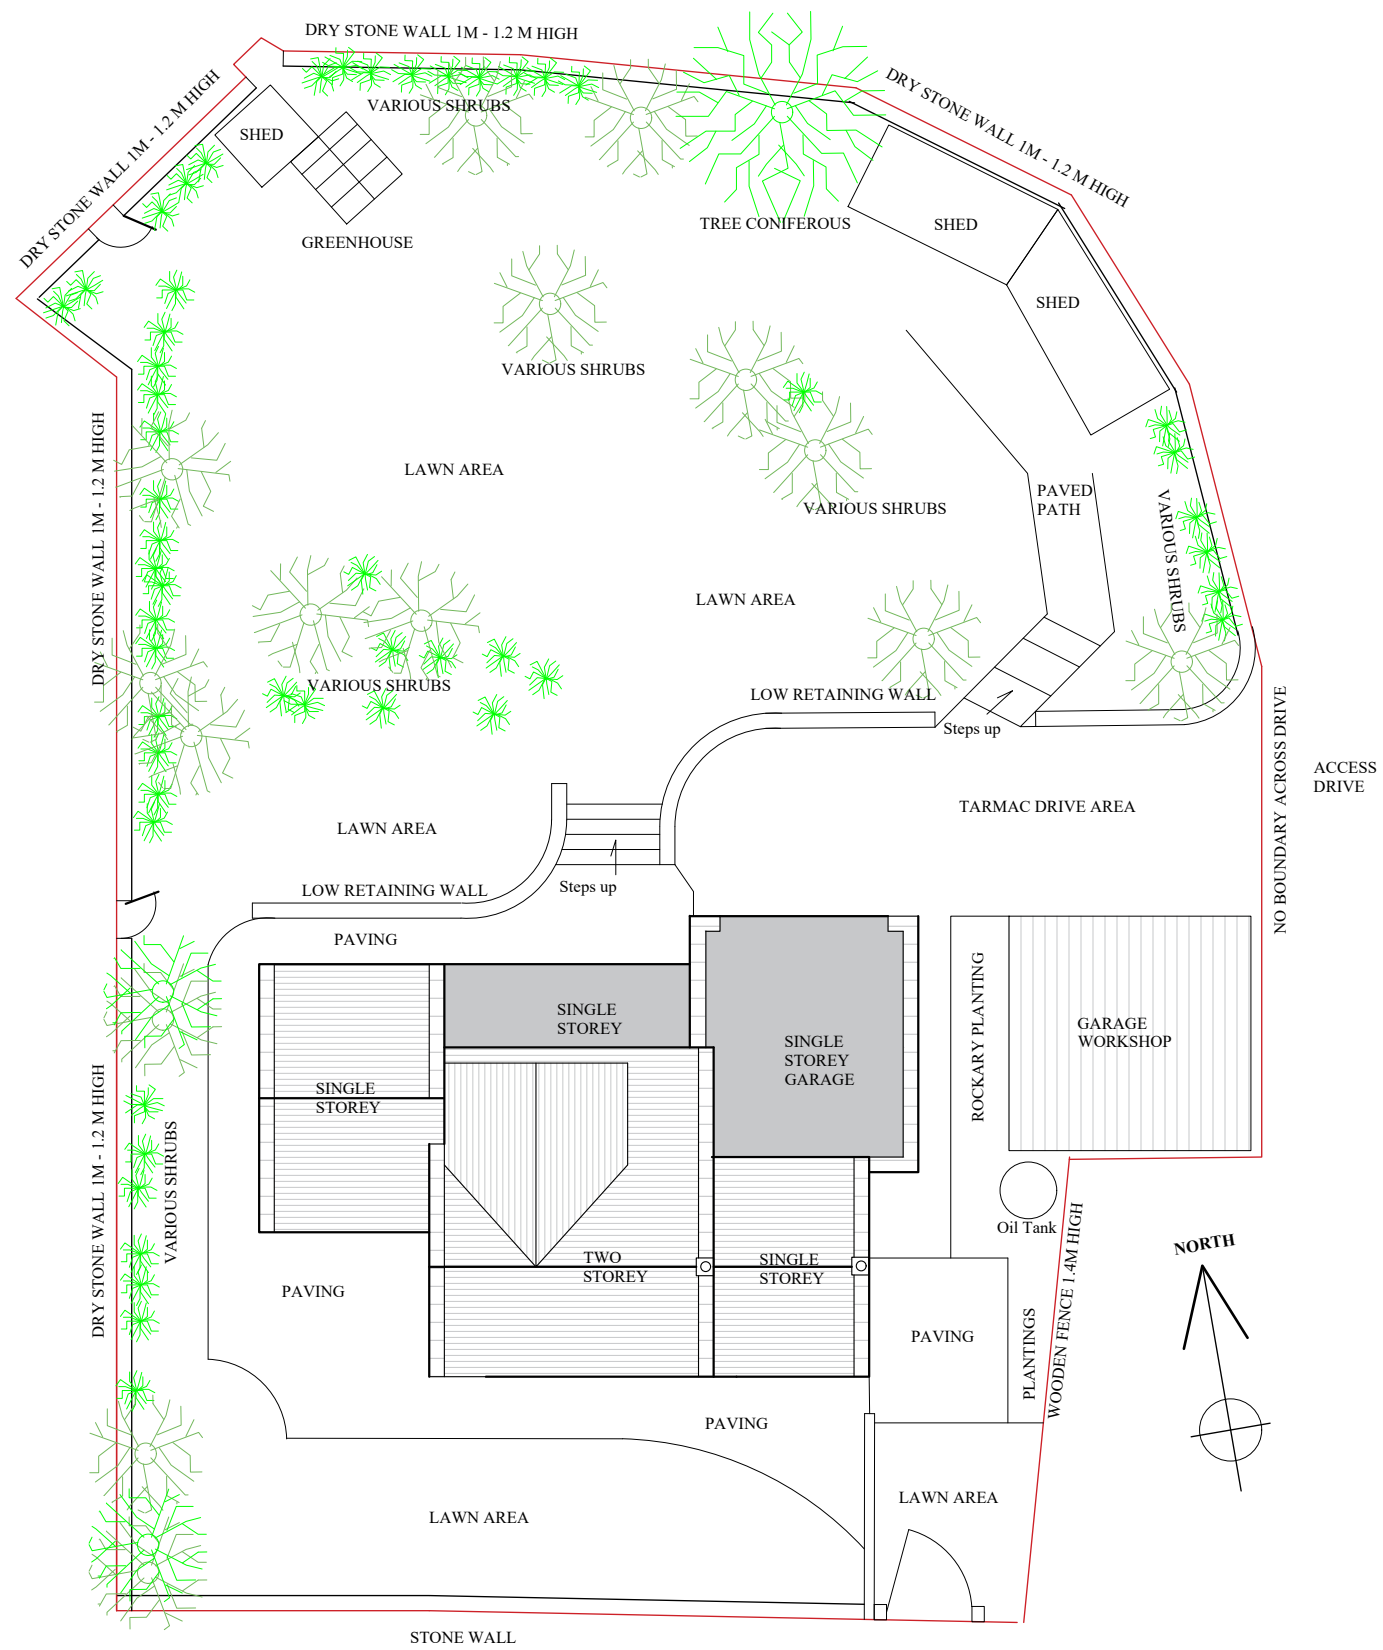

EXISTING

TO BE READ IN CONJUNCTION WITH DRAWINGS 668.1 TO 6

DIMENSIONS ON THIS DRAWING ARE COMPUTER GENERATED TO AID DRAWING. ALL DIMENSIONS ARE TO BE CHECKED ON SITE BY CONTRACTOR.

 

COLTECH 2		
Carr Hill Cottage, Acomb, NE46 4RS		
Rev.	Date.	Details
	DATE 20.5.21	SCALE 1:200
DRG. NO. 668.6.		
This design drawing must not be published, copied, reproduced or exploited in any way without the express permission of Coltech .		

PROPOSED EAST AND WEST SIDE DOUBLE EXTENSIONS and GARAGE CONVERSION.

EXISTING AND PROPOSED BLOCK AND ROOF PLAN.