


WEST ELEVATION



MOSCOW ROAD ELEVATION

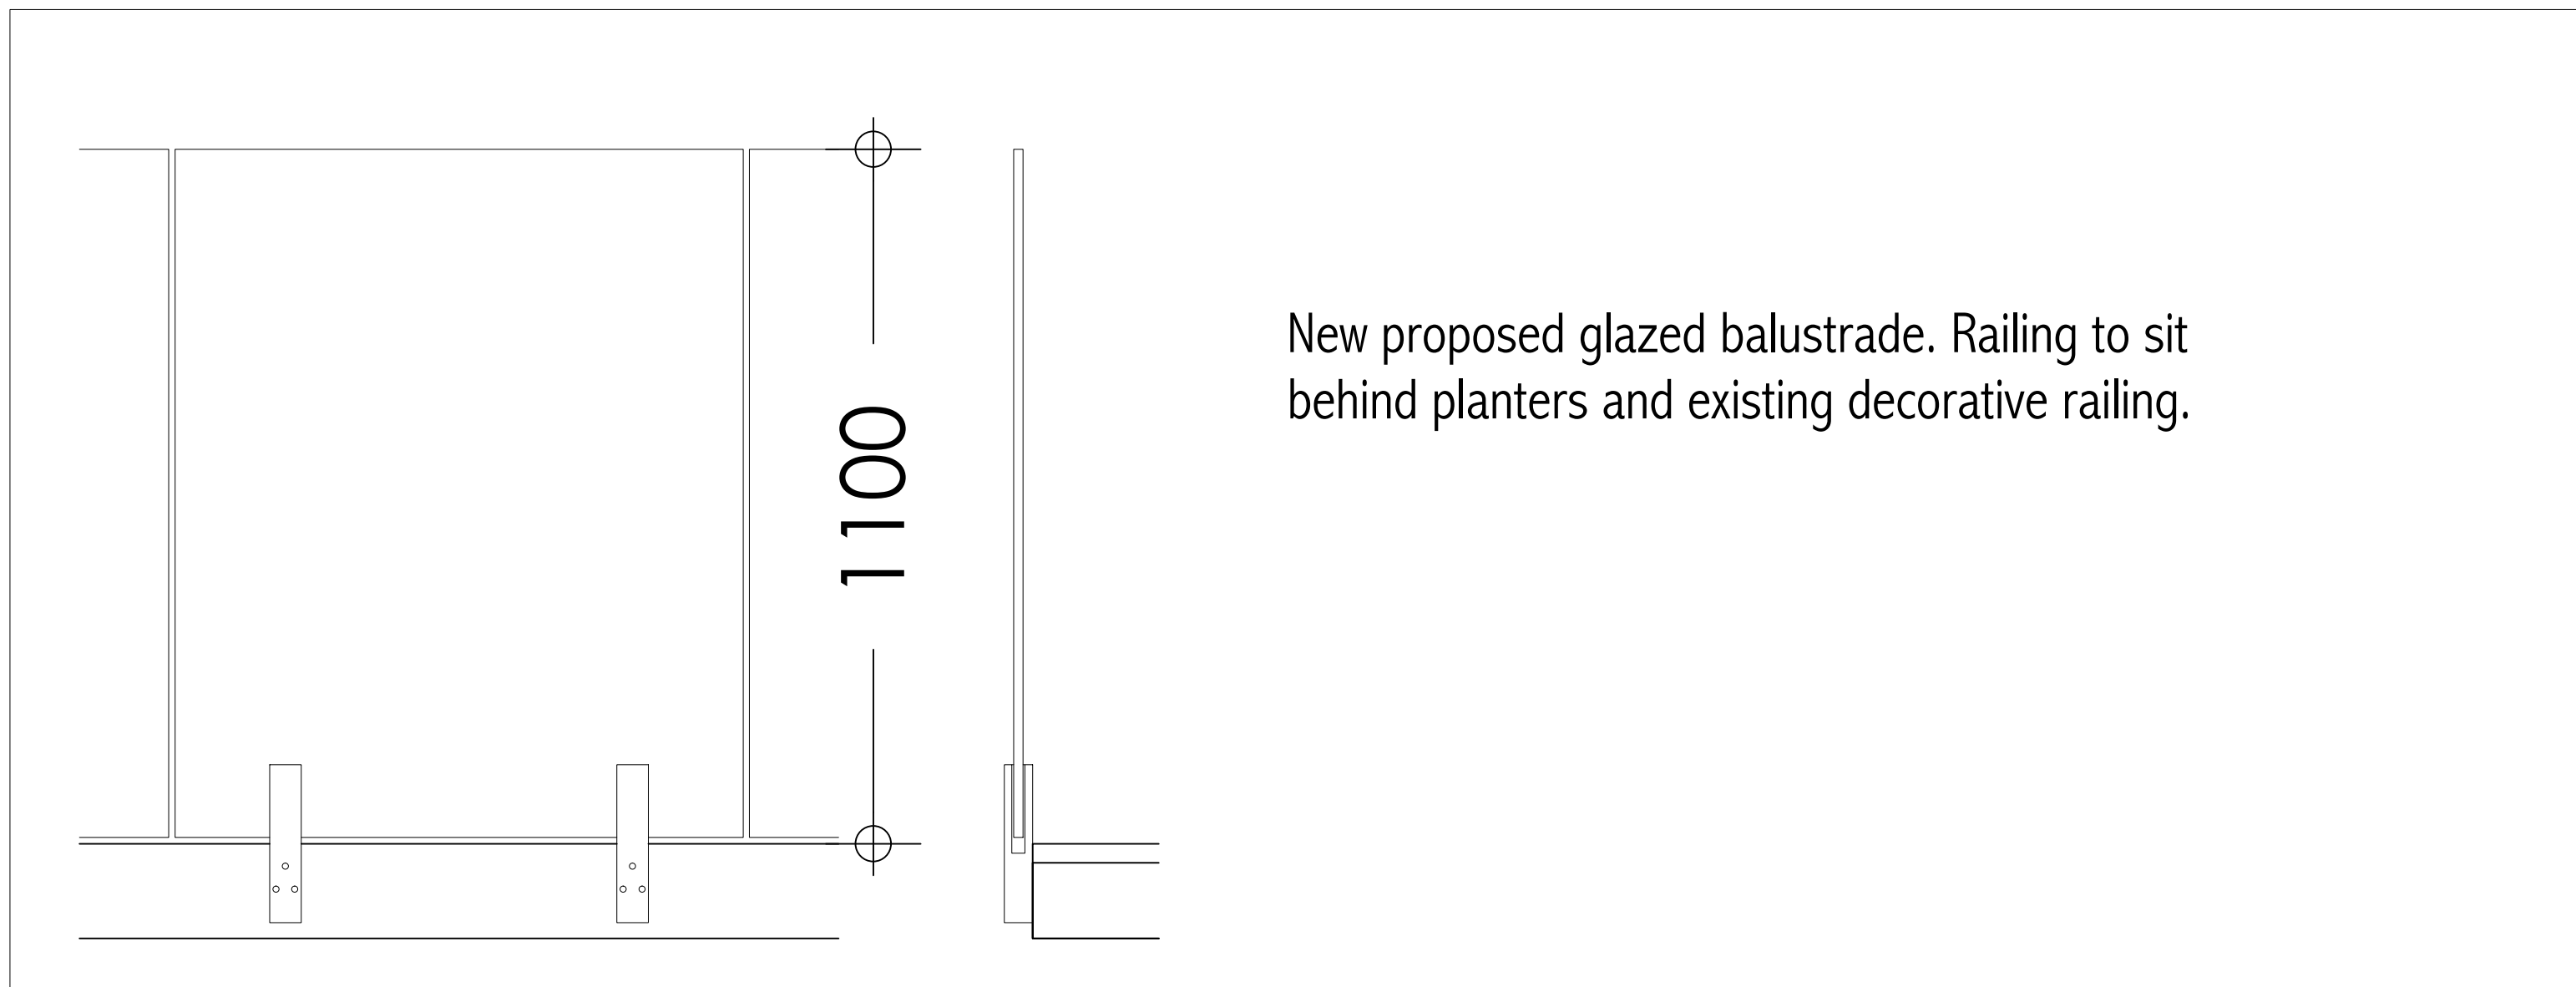

New proposed glazed balustrade. Railing to sit behind planters and existing decorative railing.

DETAIL OF PROPOSED BALUSTRADE
SCALE 1:10



PROPOSED GLAZED BALUSTRADE/DECKING SYSTEM

1. Do not scale from this drawing - use figured dimensions only.
2. This drawing and design are copyright - do not reproduce or pass to third parties without the written consent of the architect.
3. The contractor shall verify all dimensions and levels and other relevant information before ordering materials or components or carrying out work and shall advise the architect of any discrepancies.

Balustrade Material amended	SO	060815	B
Amended following comments	SO	160415	A
REVISION	BY	DATE	NO

SCALE	DATE	DRAWN	
1:50@A1	21 Jan 2015	py	
DRAWING STATUS			
PRELIMINARY	<input type="checkbox"/>	TENDER	<input type="checkbox"/>
PLANNING	<input checked="" type="checkbox"/>	BILLS OF QUANTITIES	<input type="checkbox"/>
BUILDING REGULATIONS	<input type="checkbox"/>	CONSTRUCTION	<input type="checkbox"/>
COMMENT/APPROVAL	<input type="checkbox"/>	AS BUILT	<input type="checkbox"/>

CAMM ARCHITECTS

Suite 215 Market Square
Bishops Stortford
HERTS CM23 3UT
t +44 (0) 1279 460051
f +44 (0) 1279 460048
e office@cammarchitects.com

NORTH

PROJECT
22 PRINCE EDWARD MANSIONS, MOSCOW ROAD, NOTTING HILL, LONDON, W2 4EL

TITLE
PROPOSED ROOF TERRACE
PROPOSED ELEVATIONS

DRAWING NO
1732-P-225

REV
B

