



Roof Plan

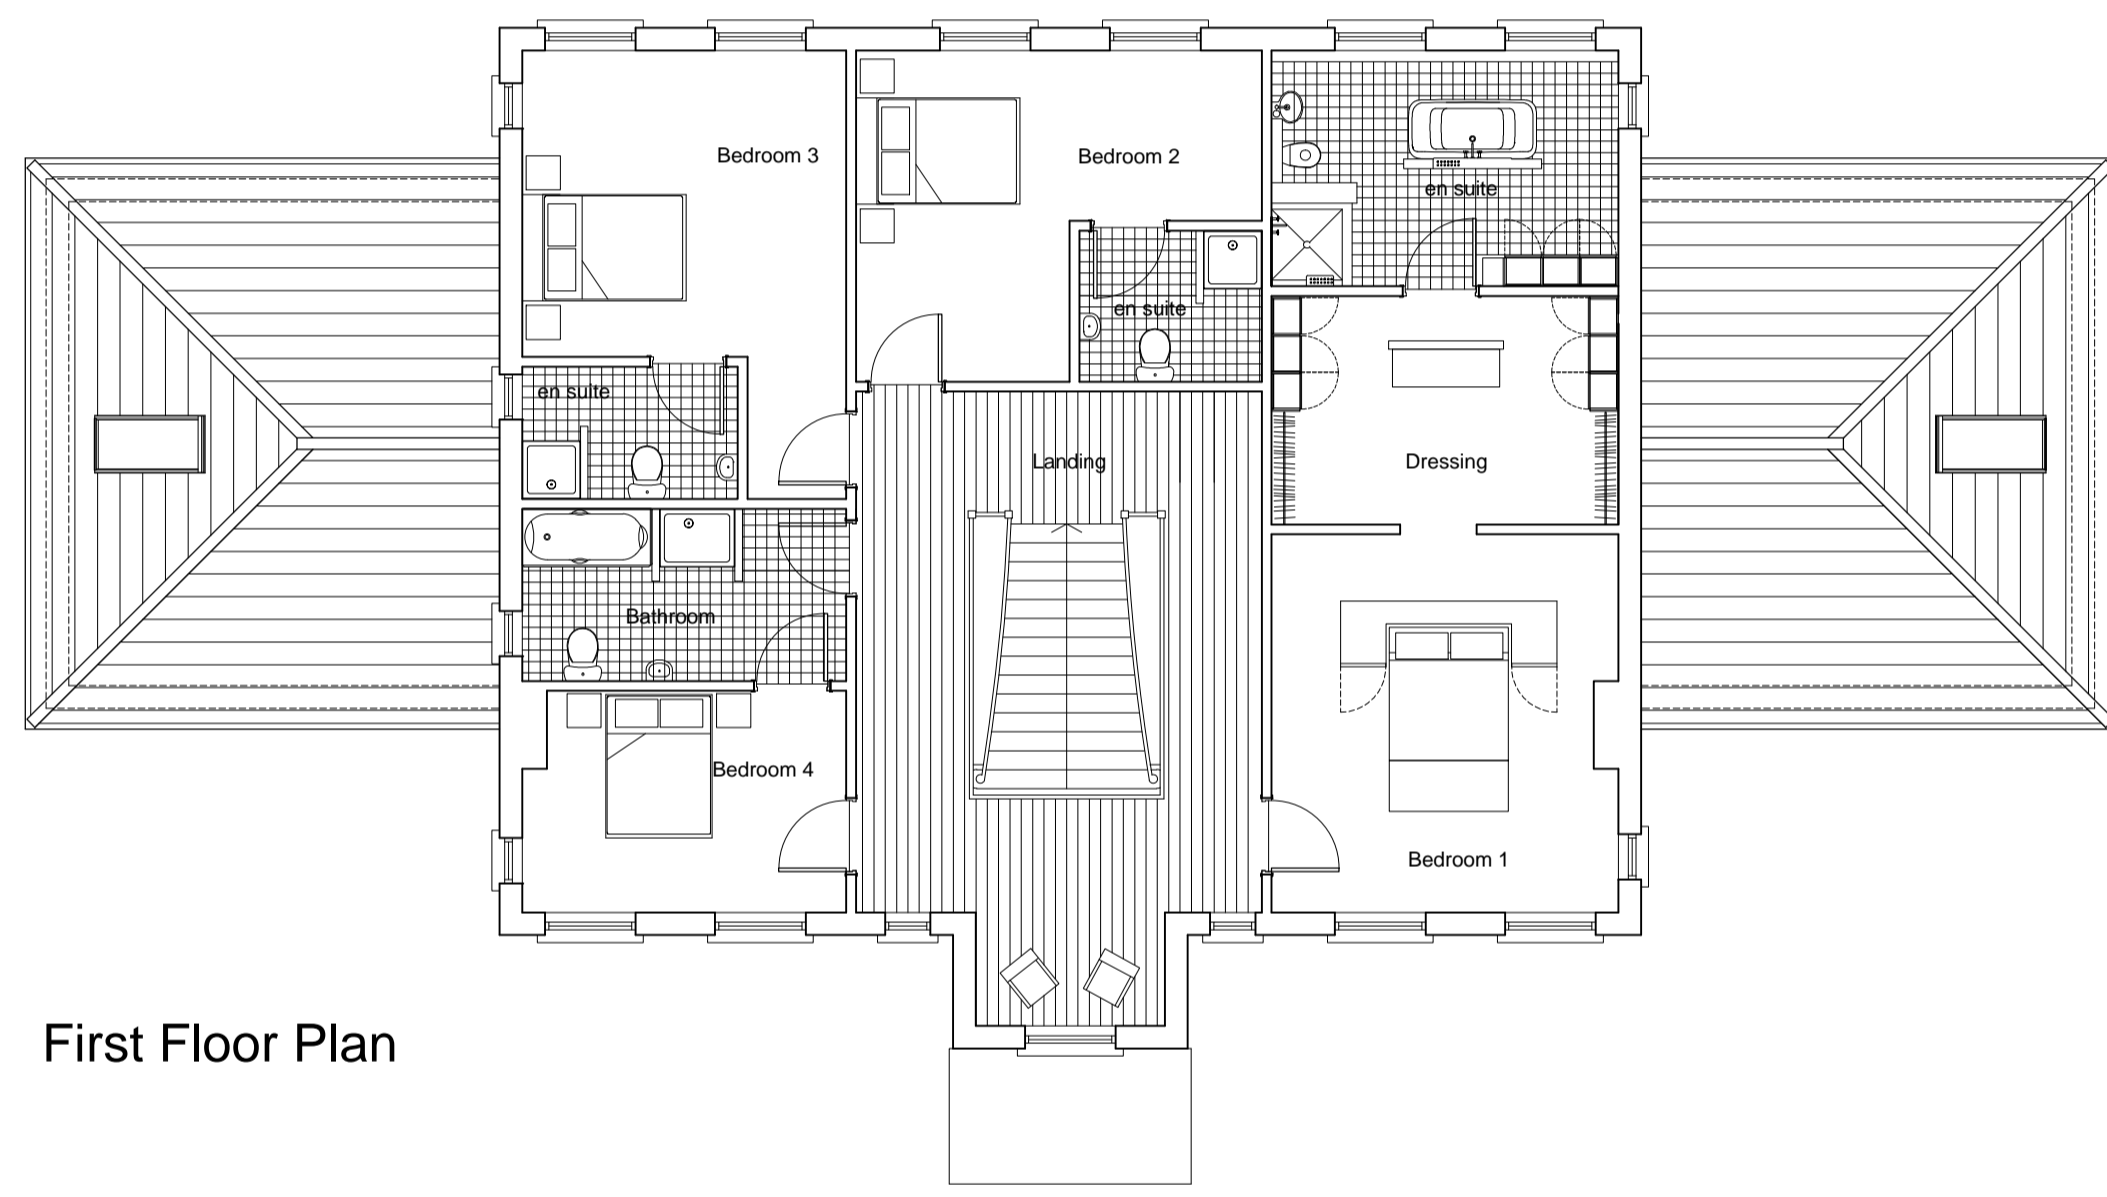


First Floor Plan

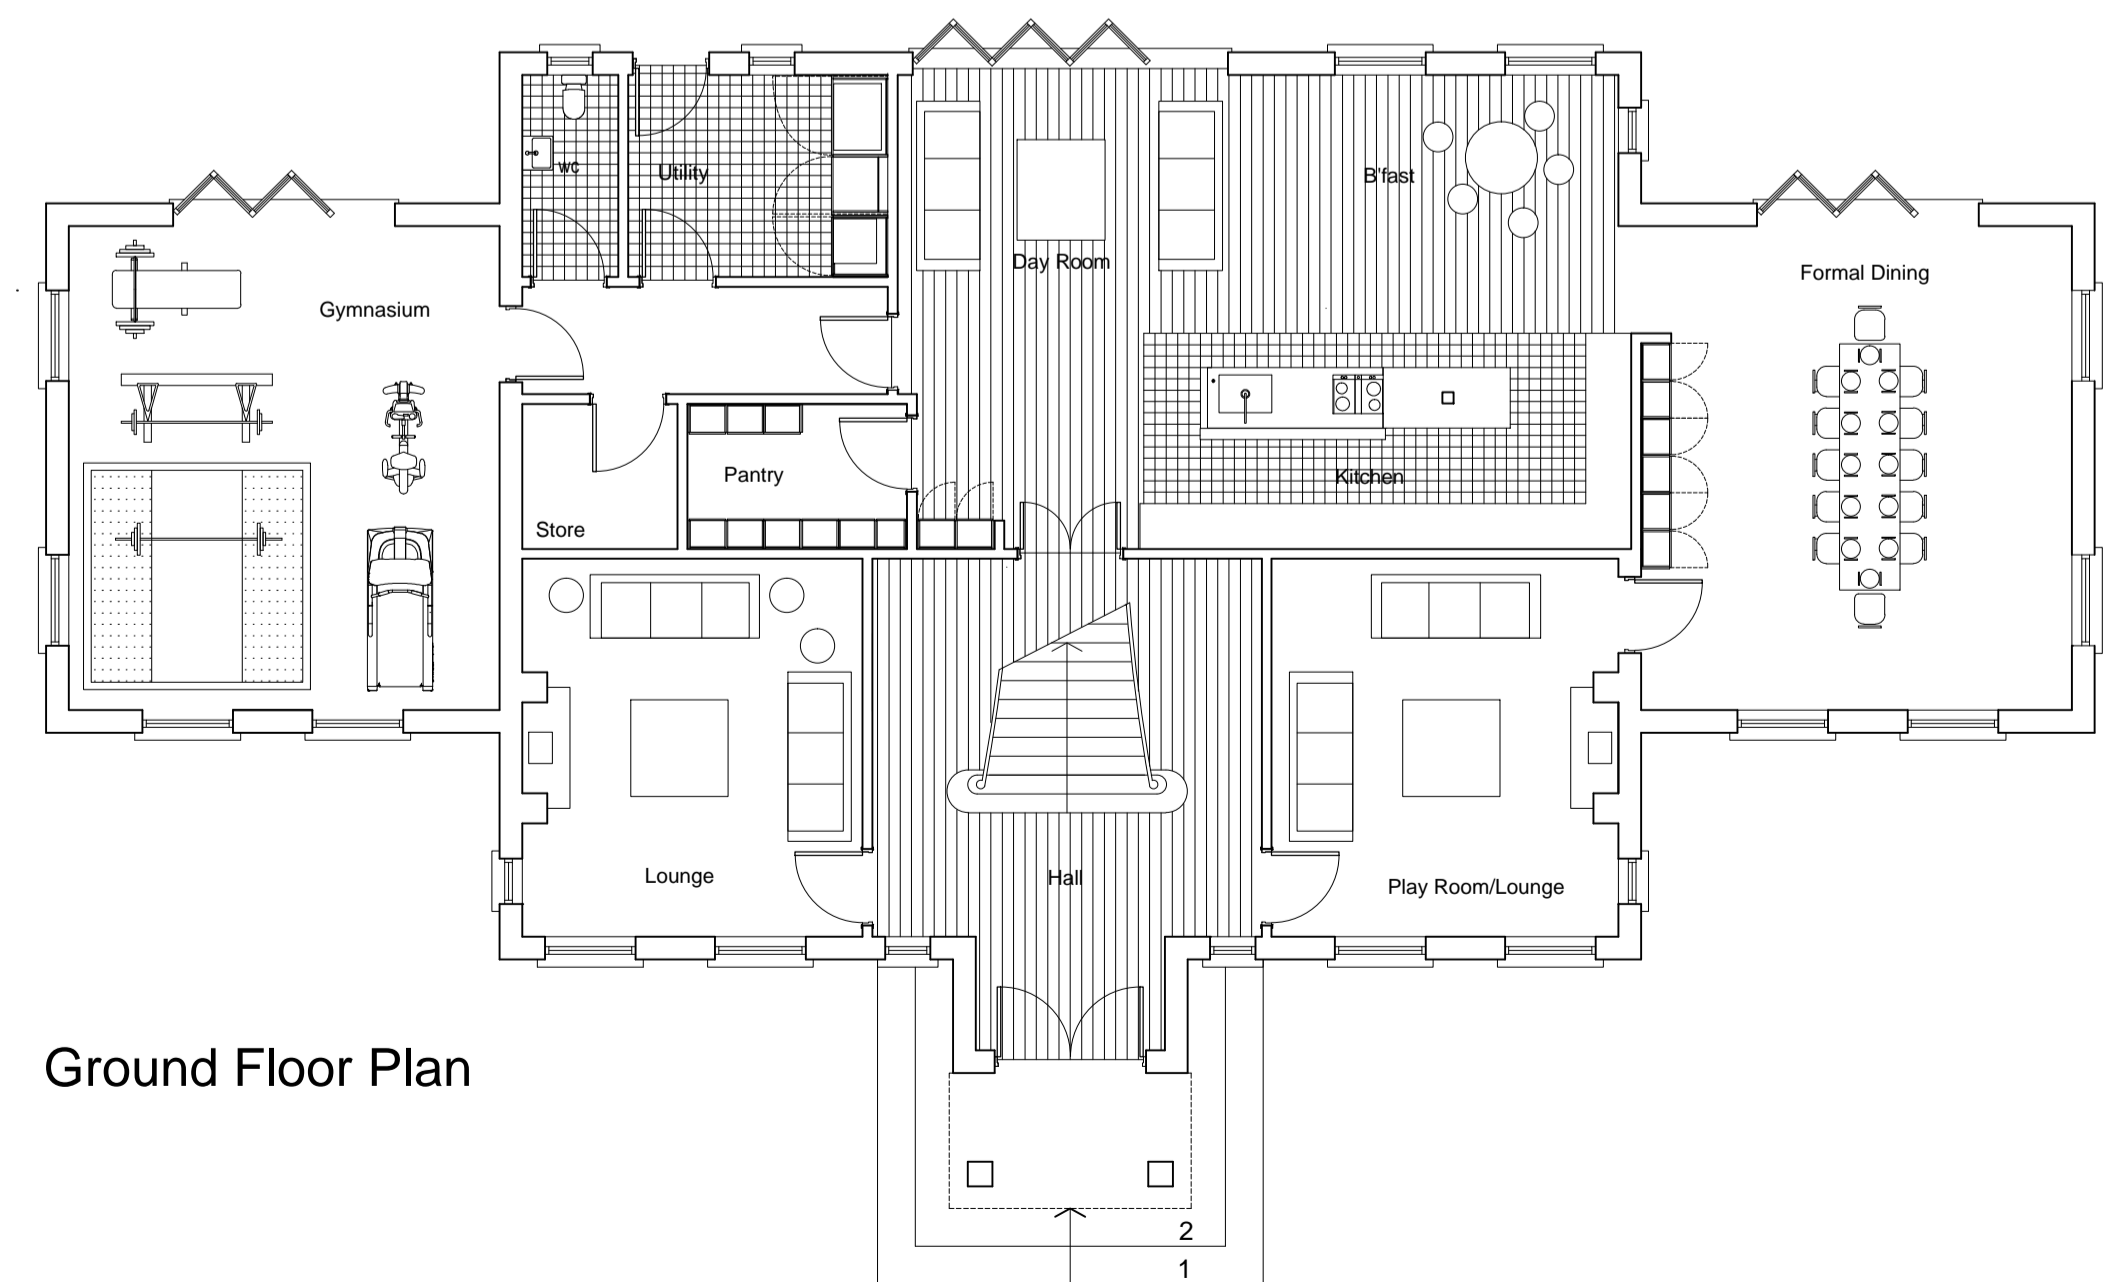


Ground Floor Plan




West Elevation - (Front)

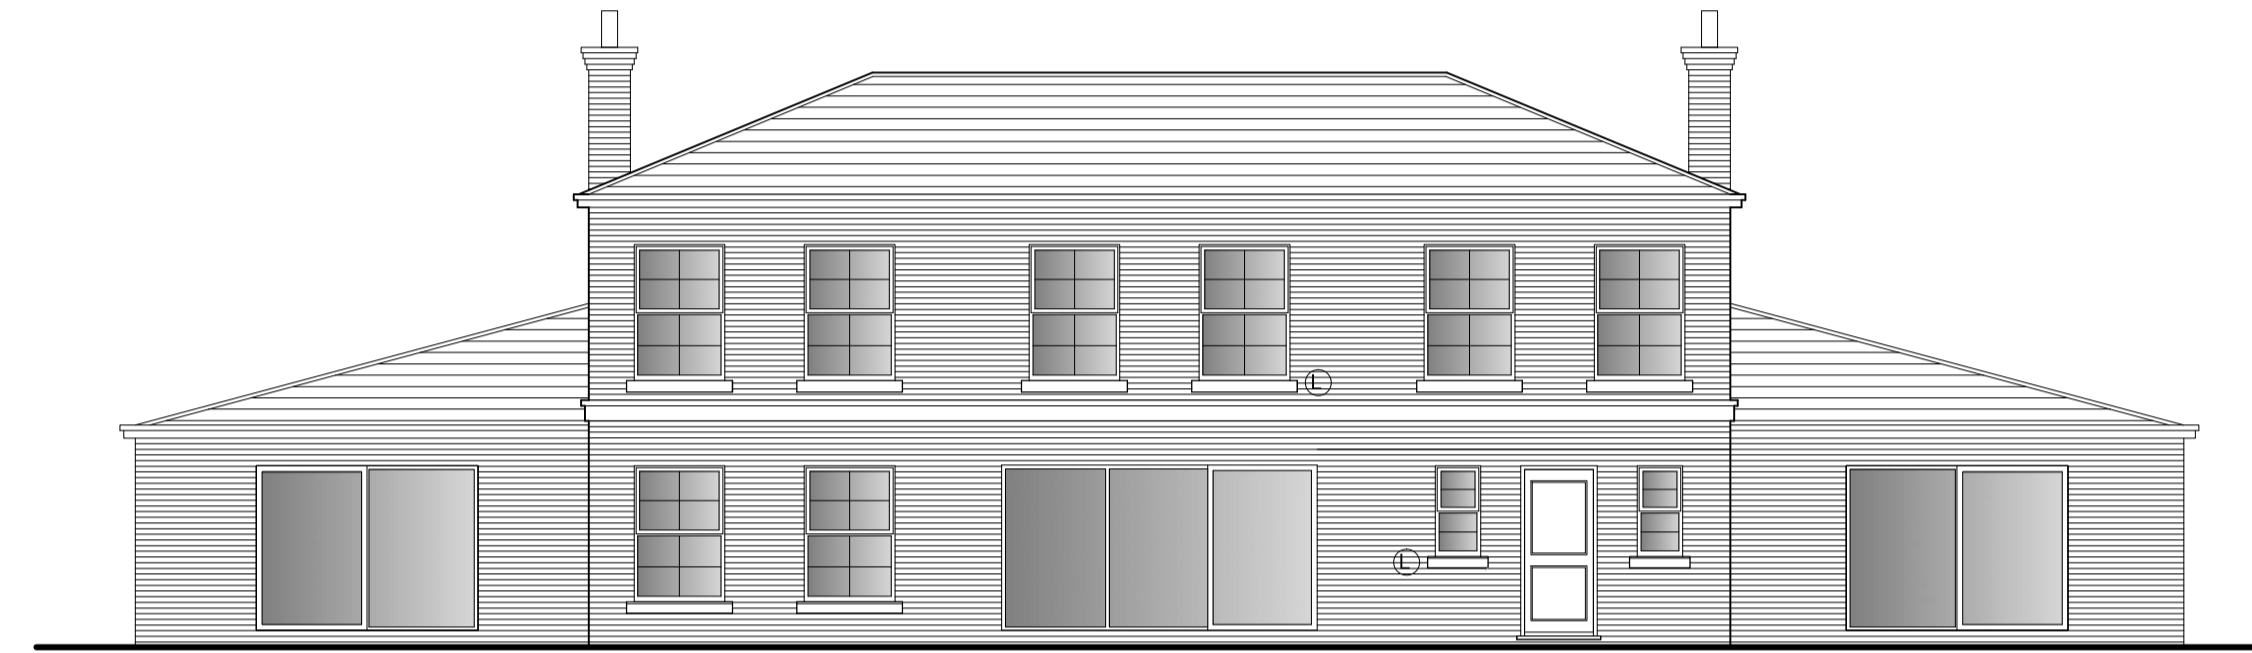

East Elevation (Rear)

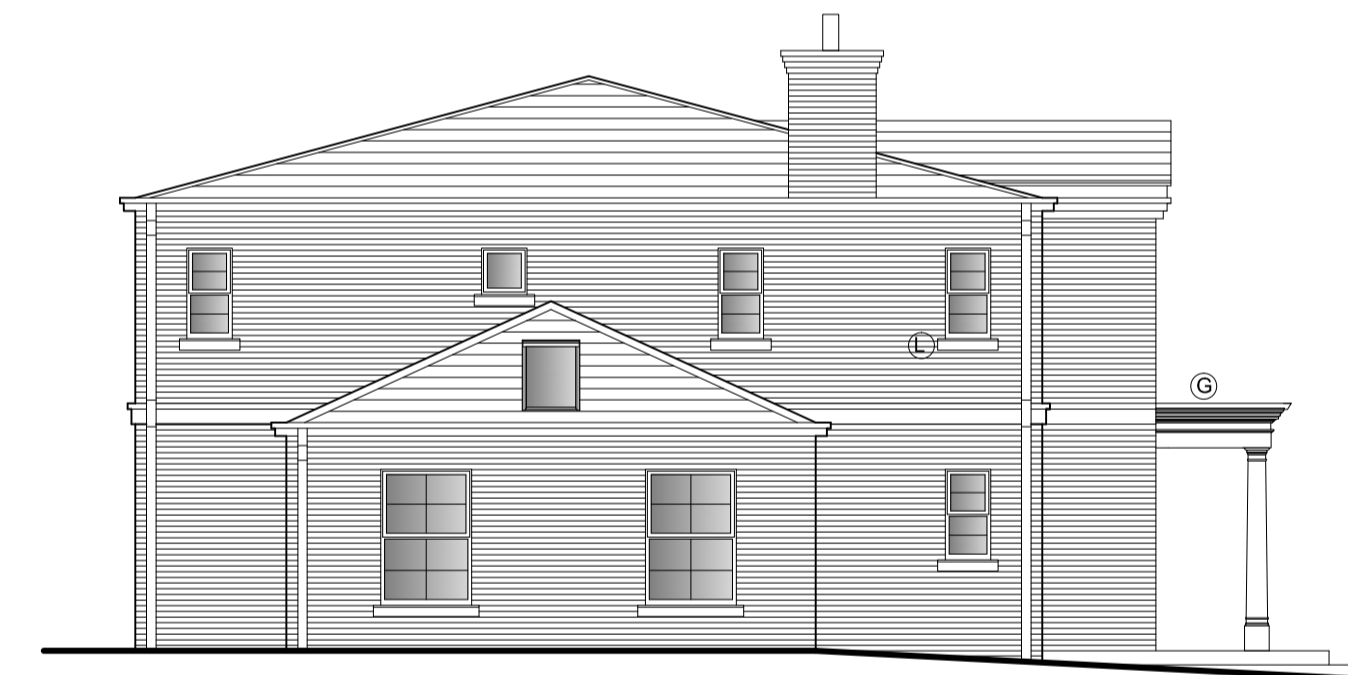

North Elevation - (Side)

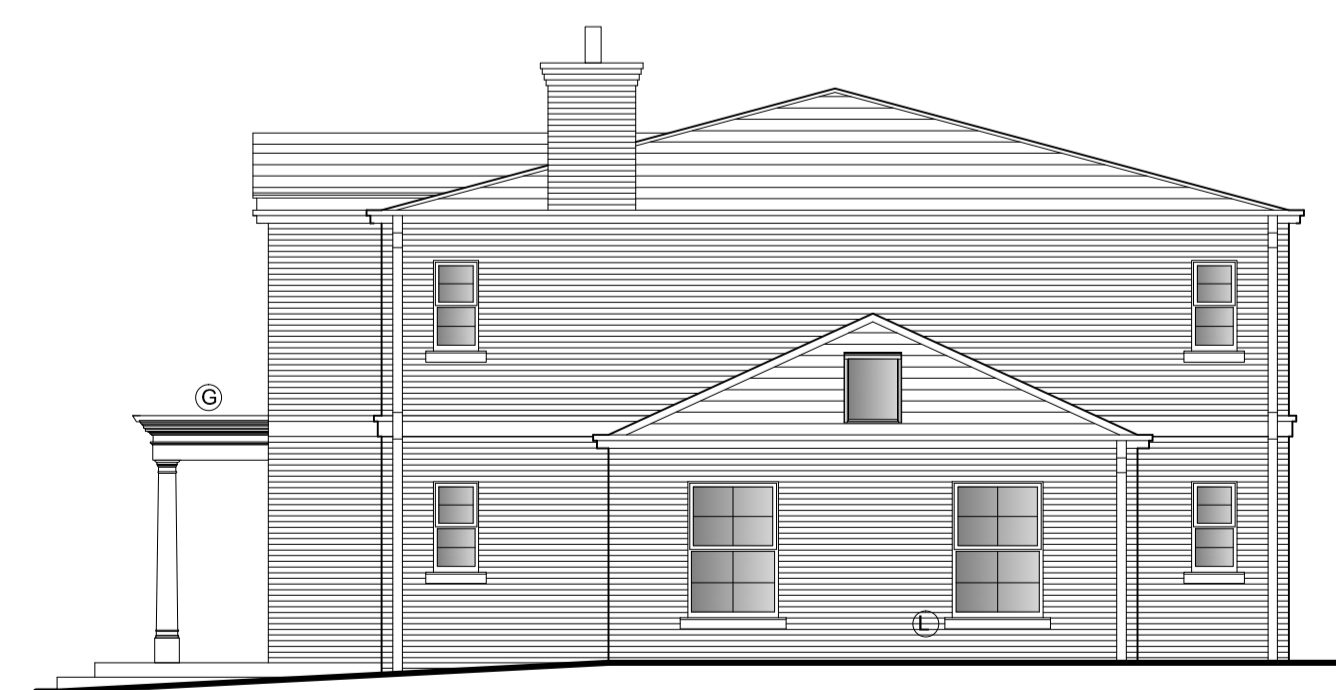

South Elevation - (Side)

Finishes Key

- A - Natural Slate Roof Covering
- B - Feature eaves detail in timber and painted or reconstituted stone.
- C - Stone window surrounds including keystone.
- D - Powder coated aluminium windows.
- E - A Stone cill
- F - Stone feature string band
- G - Stone entrance portico
- H - Stone entrance steps
- J - Approved facing brick work
- K - Stone corbel detail
- L - Stone cill

Rev	Date	Description

Revisions

CLIENT:

ADDRESS:

**misura**  
ARCHITECTURALDESIGN

Acorn House, Lindum Business Park  
Station Road, North Hykeham  
Lincoln LN6 3QX

t: 01522 694 578  
m: 07709 492 120  
e: info@misuraarchitectural.com

PROJECT: Residential Development,  
'Wolds View', Spilsby Road, Skendleby

JOB NO: 2020/0034

DWG TITLE: **Plans and Elevations**

DWG NO: REVISION  
**PL-PLEV-100**

DRAWN BY: DaM CHECKED BY:

SCALE: 1:100 @ A1 DATE: April MMXXI

DRAWING STATUS: **Full Planning**

Scale in Metres

