
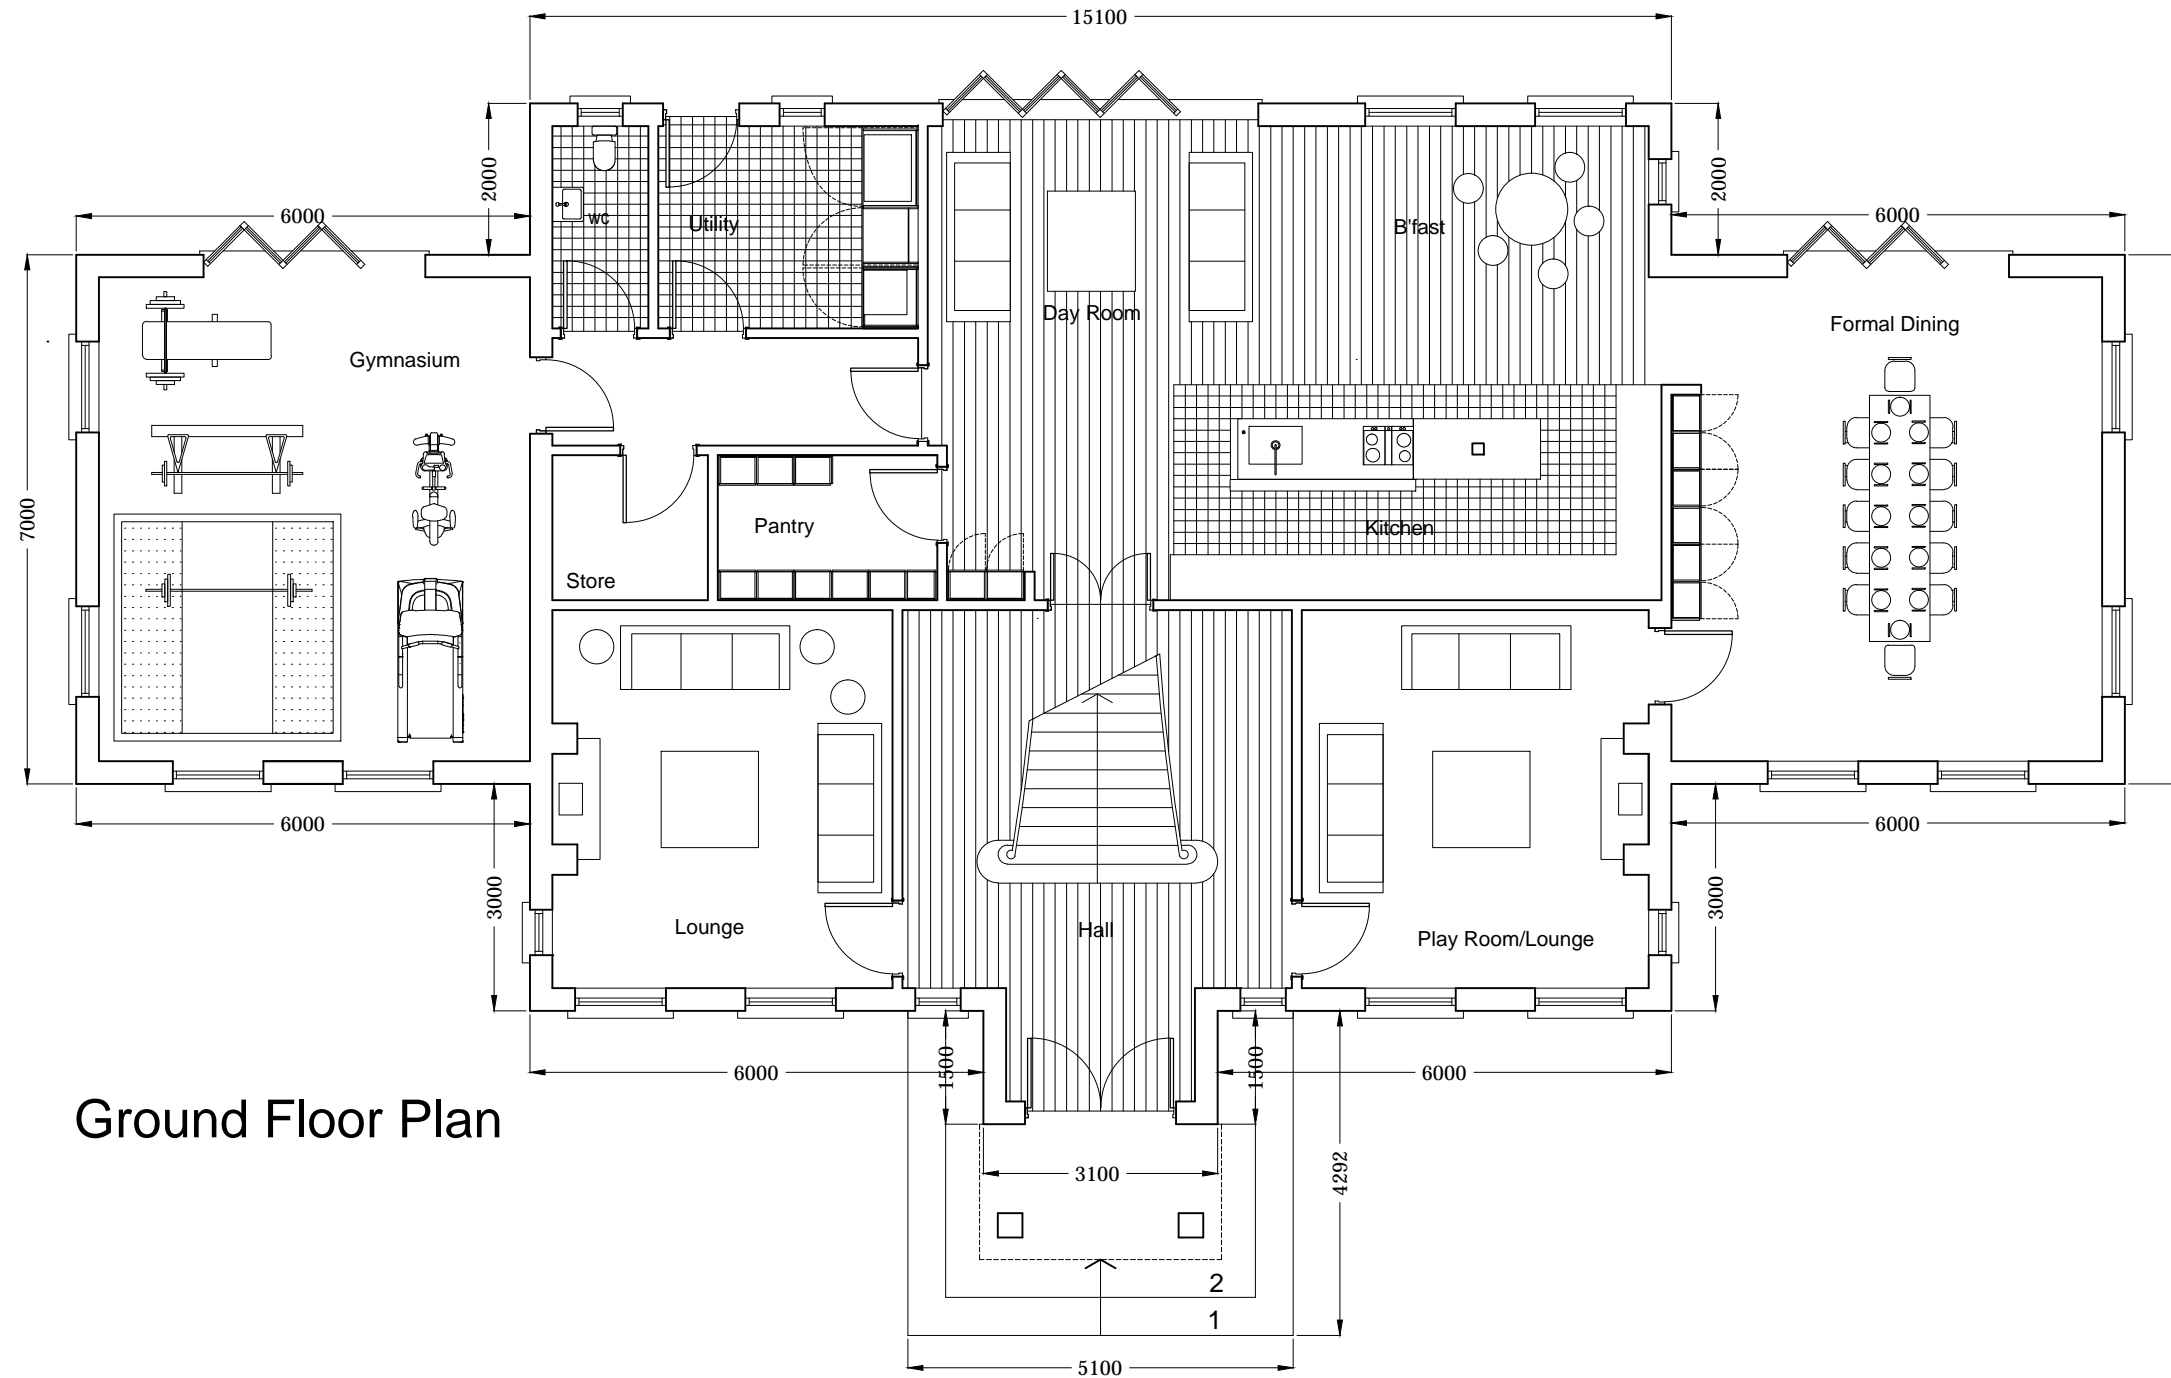
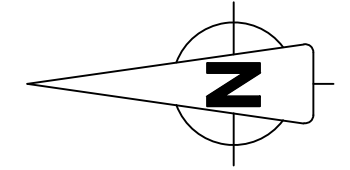


# Scale in Metres

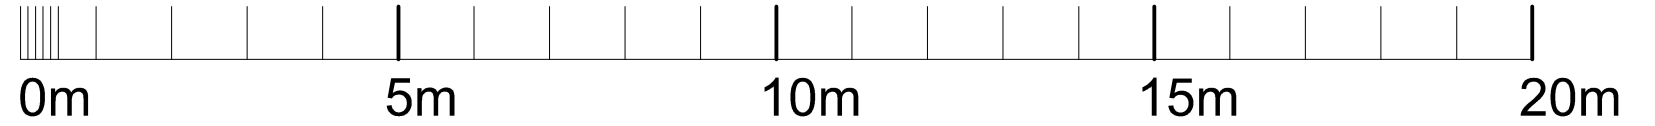

Ground Floor Plan

| Rev       | Date | Description |
|-----------|------|-------------|
| Revisions |      |             |
| CLIENT:   |      |             |
| ADDRESS:  |      |             |

**misura**  
ARCHITECTURALDESIGN

Acorn House, Lindum Business Park  
Station Road, North Hykeham  
Lincoln LN6 3QX

t: 01522 694 578  
m: 07709 492 120  
e: info@misuraarchitectural.com

PROJECT: Residential Development,  
'Wolds View', Skendleby.

JOB NO: 2020/0034

DWG TITLE: **Plan With Dimensions**

DWG NO: REVISION  
**PL-PLDIM-100**

DRAWN BY: **DaM** CHECKED BY:

SCALE: 1:100 @ A3 DATE: January 2021

DRAWING STATUS: **Full Planning**