

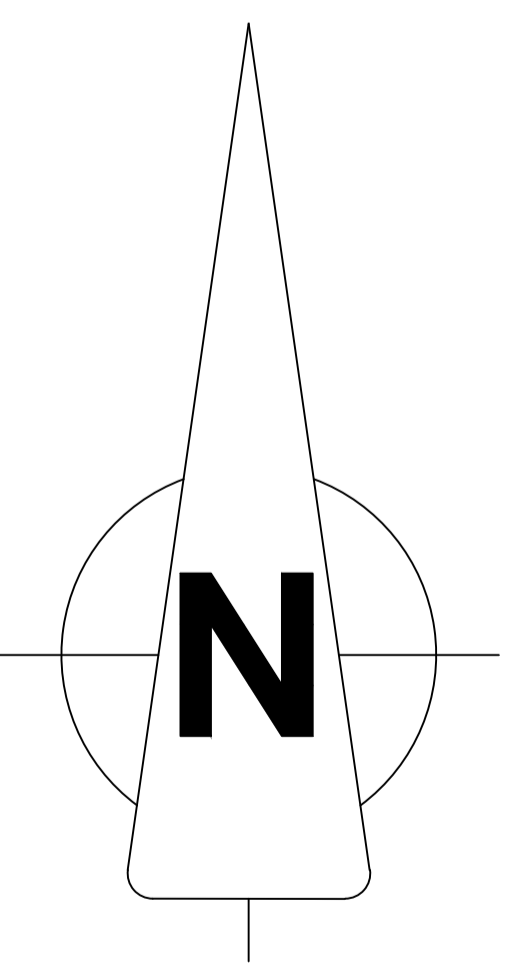


Existing Access

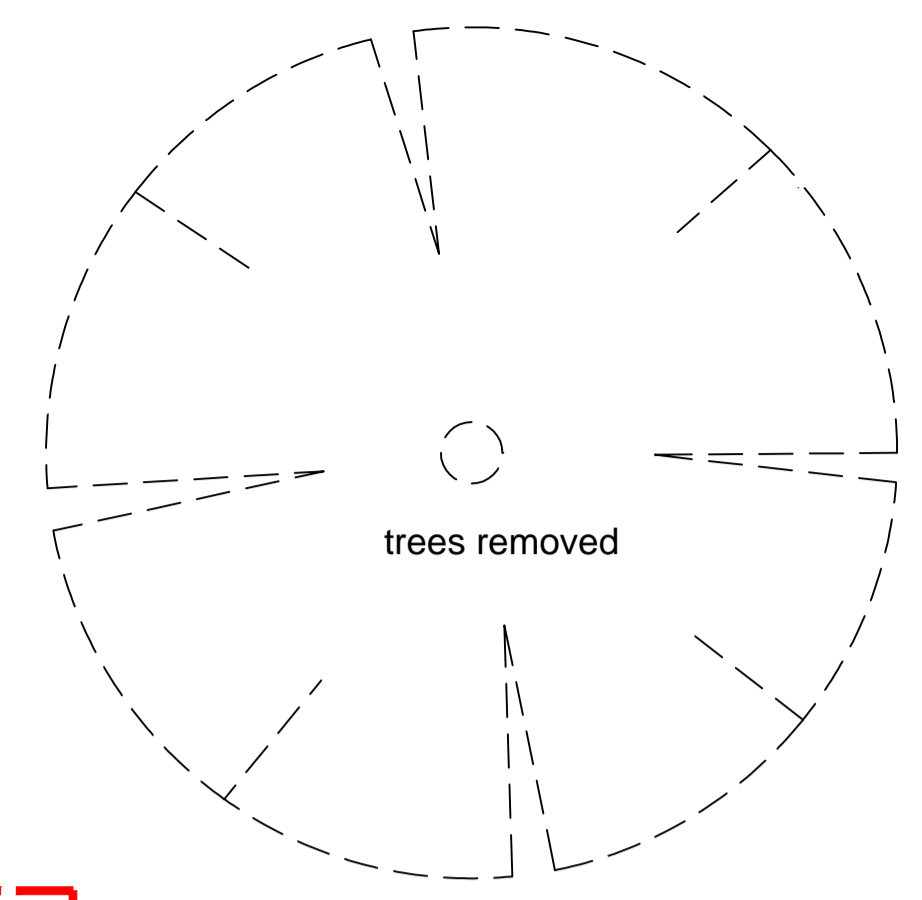

Scale in Metres

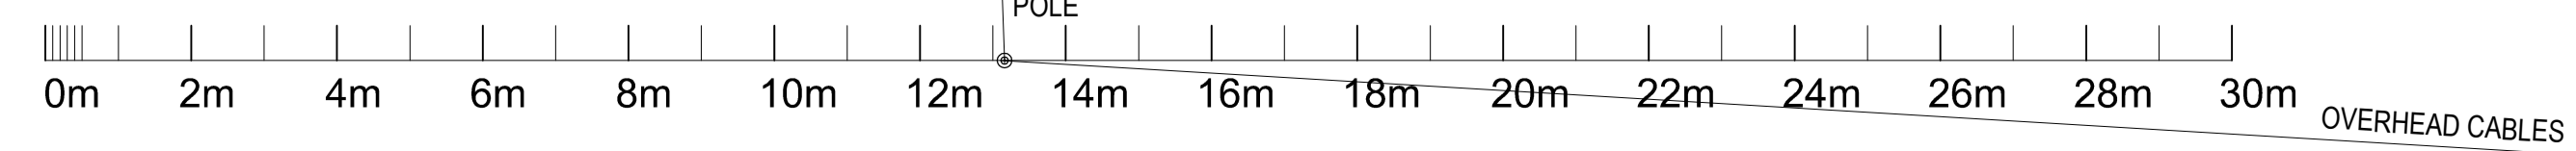

Detailed landscaping design/layout to be conditioned as part of any approval

Rev	Date	Description

Revisions
 CLIENT:
 ADDRESS:

misura
 ARCHITECTURALDESIGN

Acorn House, Lindum Business Park
 Station Road, North Hykeham
 Lincoln LN6 3QX
 t: 01522 694 578
 m: 07709 492 120
 e: info@misuraarchitectural.com

PROJECT: Residential Development, 'Wolds View', Spilsby Road, Skendleby
 JOB NO: 2020/0034

DWG TITLE: **Proposed Site Plan**
 DWG NO: PL-SP-100 REVISION

DRAWN BY: DaM CHECKED BY:
 SCALE: 1:100 @ A1 DATE: April MMXXI

DRAWING STATUS: **Full Planning**