



EXISTING GROUND FLOOR

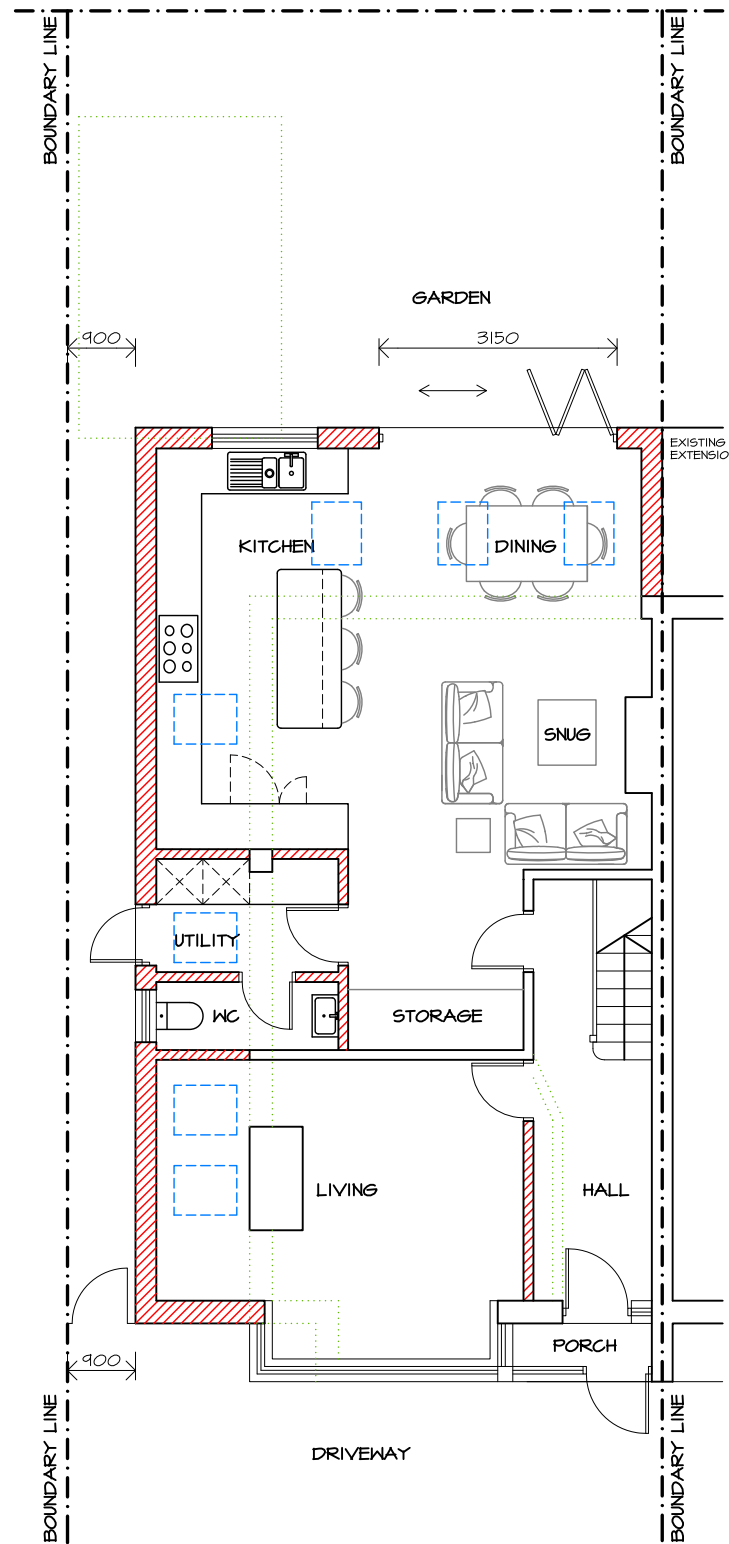



PROPOSED GROUND FLOOR

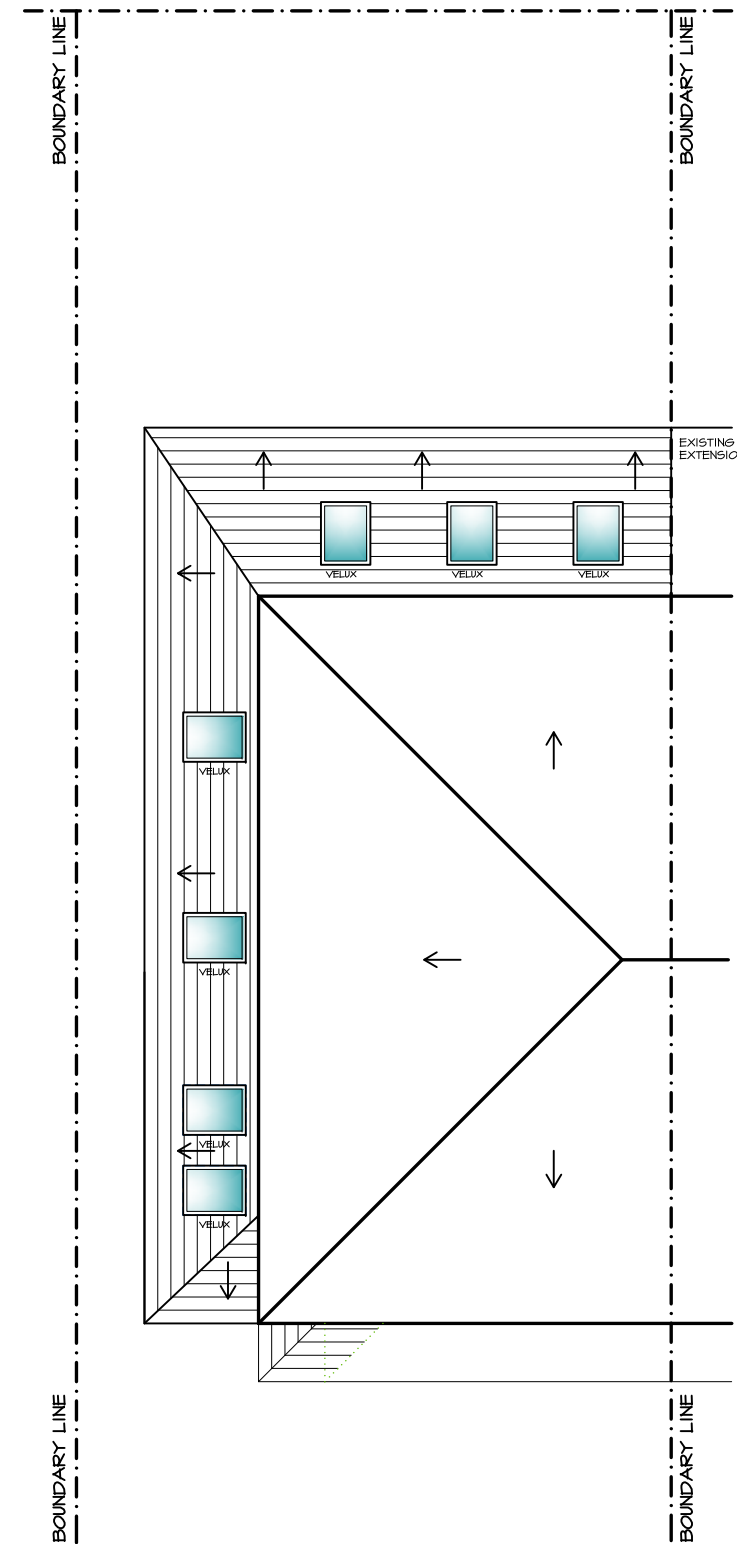

PROPOSED ROOF PLAN

- EXISTING WALLS
- NEW WALLS
- EXISTING WALLS TO BE REMOVED

WALL LEGEND

  


PHOTOS



PLANNING APPLICATION


Project: \_\_\_\_\_  
 4 Horsley Close  
 Epsom Surrey KT17 xxx  
 Title: \_\_\_\_\_  
 Existing & Proposed Plans  
 Scale: 1:100 @ A3  
 Date: June 2021  
 Drawing No: \_\_\_\_\_  
 4HC-100

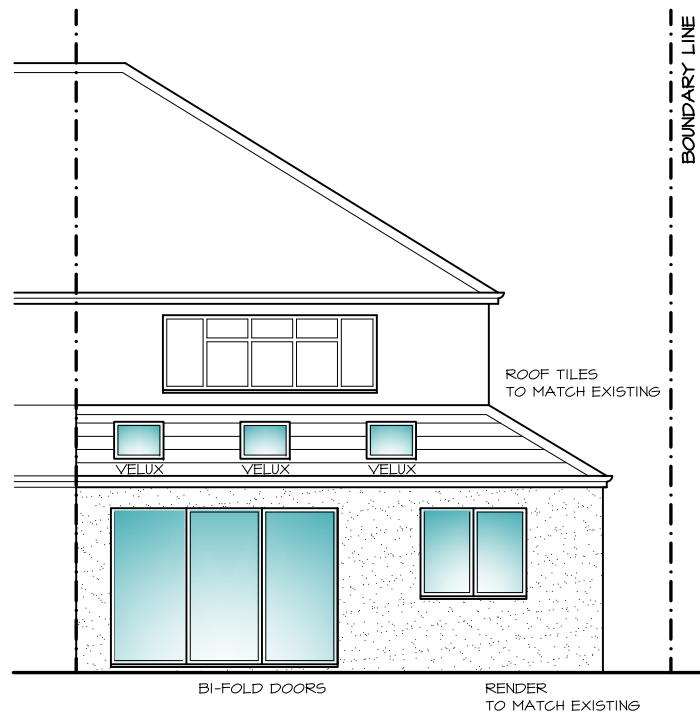


PROPOSD REAR ELEVATION



PROPOSD SIDE ELEVATION

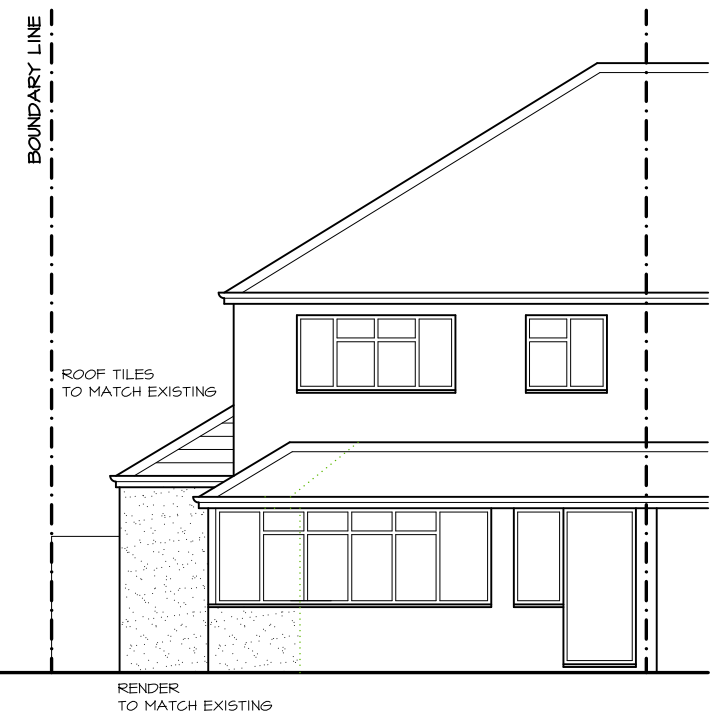


PROPOSD FRONT ELEVATION

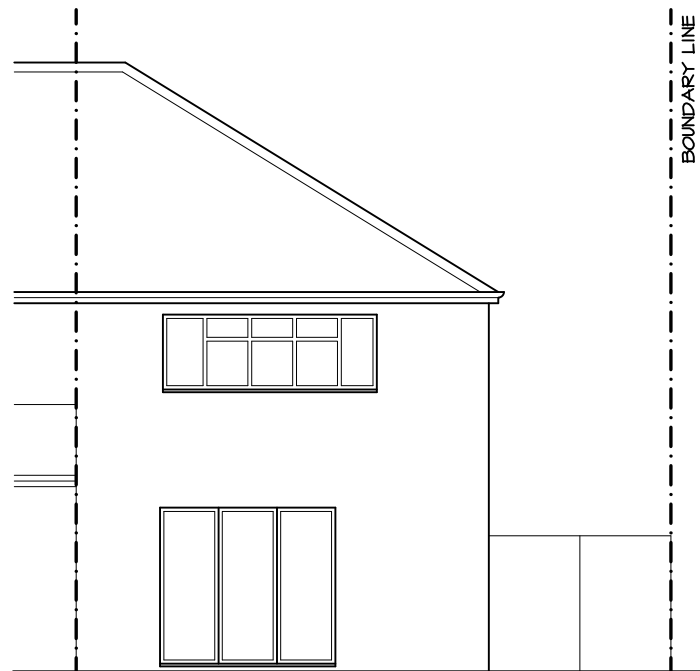


EXISTING REAR ELEVATION



EXISTING SIDE ELEVATION

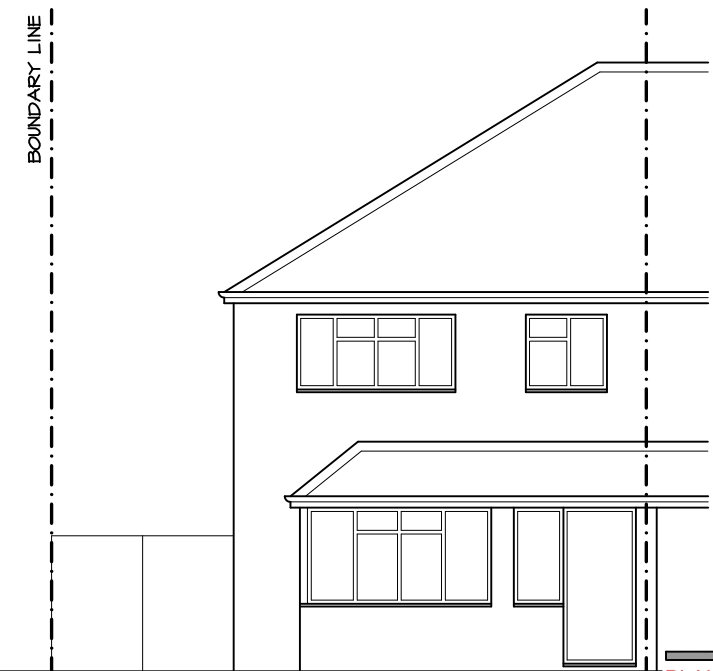

EXISTING FRONT ELEVATION

 

SCALE BAR

PLANNING APPLICATION

Project: 4 Horsley Close  
Epsom Surrey KT17 xxx

Title:

Existing & Proposed Elevations

Scale: 1:100 @ A3

Date: June 2021

Drawing No:

49HR-101