



West Elevation (street) -Proposed Scale 1:50 @ A1




Plan - Proposed Scale 1:50 @ A1

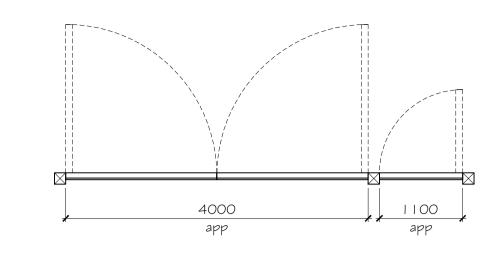

Proposed Gate - Example of design & finish

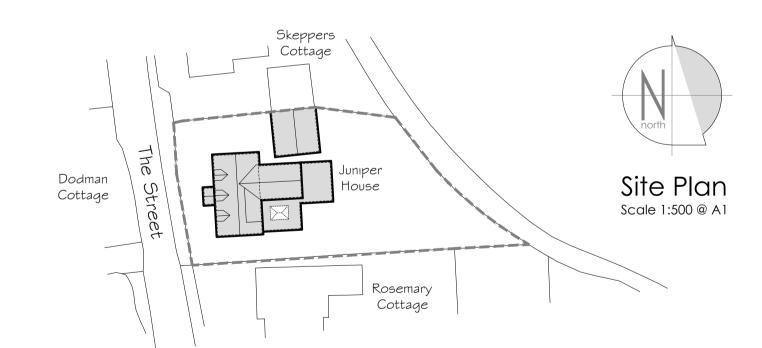

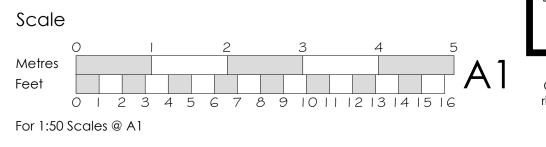

Notes:

 Do not scale from this drawing. Where dimensions are shown these are to be verified against site dimensions prior to any setting out, ordering of materials or fabrication.

materials or fabrication.

2. All dimensions in millimetres unless otherwise

3. This document should not be relied on or used in circumstances other than those for which it was originally prepared and for which WOODS DESIGN was commissioned. WOODS DESIGN accepts no responsibility for this document to any other party other than the person by whom it was commissioned.

Proposed Construction:

Walls
Facing brickwork in stretcher bond in cement mortar to match existing- red
Roof
Bituminous felt, single ply or fibreglass flat roof covering
Doors/windows
PVC'u' - white
PVC'u' or aluminium - white or

Fascias Silver/grey
Fascias Painted timber - white
Flood gates Treated Accoya timber gates with

black powder coated steel post \$
bars

Rainwater Goods PVC'u' - black

Surface water to soakaway (assumed)

\$ foul water to mains

NOT FOR CONSTRUCTION

This drawing is preliminary and not approved for construction. Do not order materials, manufacture components or set out any part of the building from the information contained on this drawing.

O Issued for LPA approval 02.06.21
P2 General amendment 25.05.21
P1 Preliminary for discussion 12.05.21

Rev Details Date

Client:

Mr & Mrs C Wells Juniper House, The Street WOODTON Norfolk, NR35 2LZ

Project:

Rear extension \$ roof replacement to: Juniper House, The Street WOODTON

Norfolk, NR35 2LZ

Drawing Title:

Plans & Section as Proposed & Details of Proposed Gates

APPROVAL

ма

ale: As Shown

Tender

Construction



Saxon House, The Street, Hempnall, Norwich, Norfolk, NR15 2AD

> T/F: 01508 498805 E: mail@woods-design.co.uk W: www.woods-design.co.uk

rawing No: Rev: 0

WOODS DESIGN @ Copyright
Copyright of this drawing belongs to WOODS DESIGN and all rights are reserved by the owner. No part of this drawing may be copied, re-issued or loaned, including electronically, without the prior permission of WOODS DESIGN.