




Existing

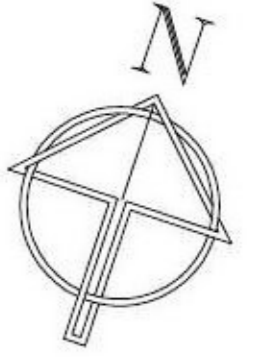

Ground Floor

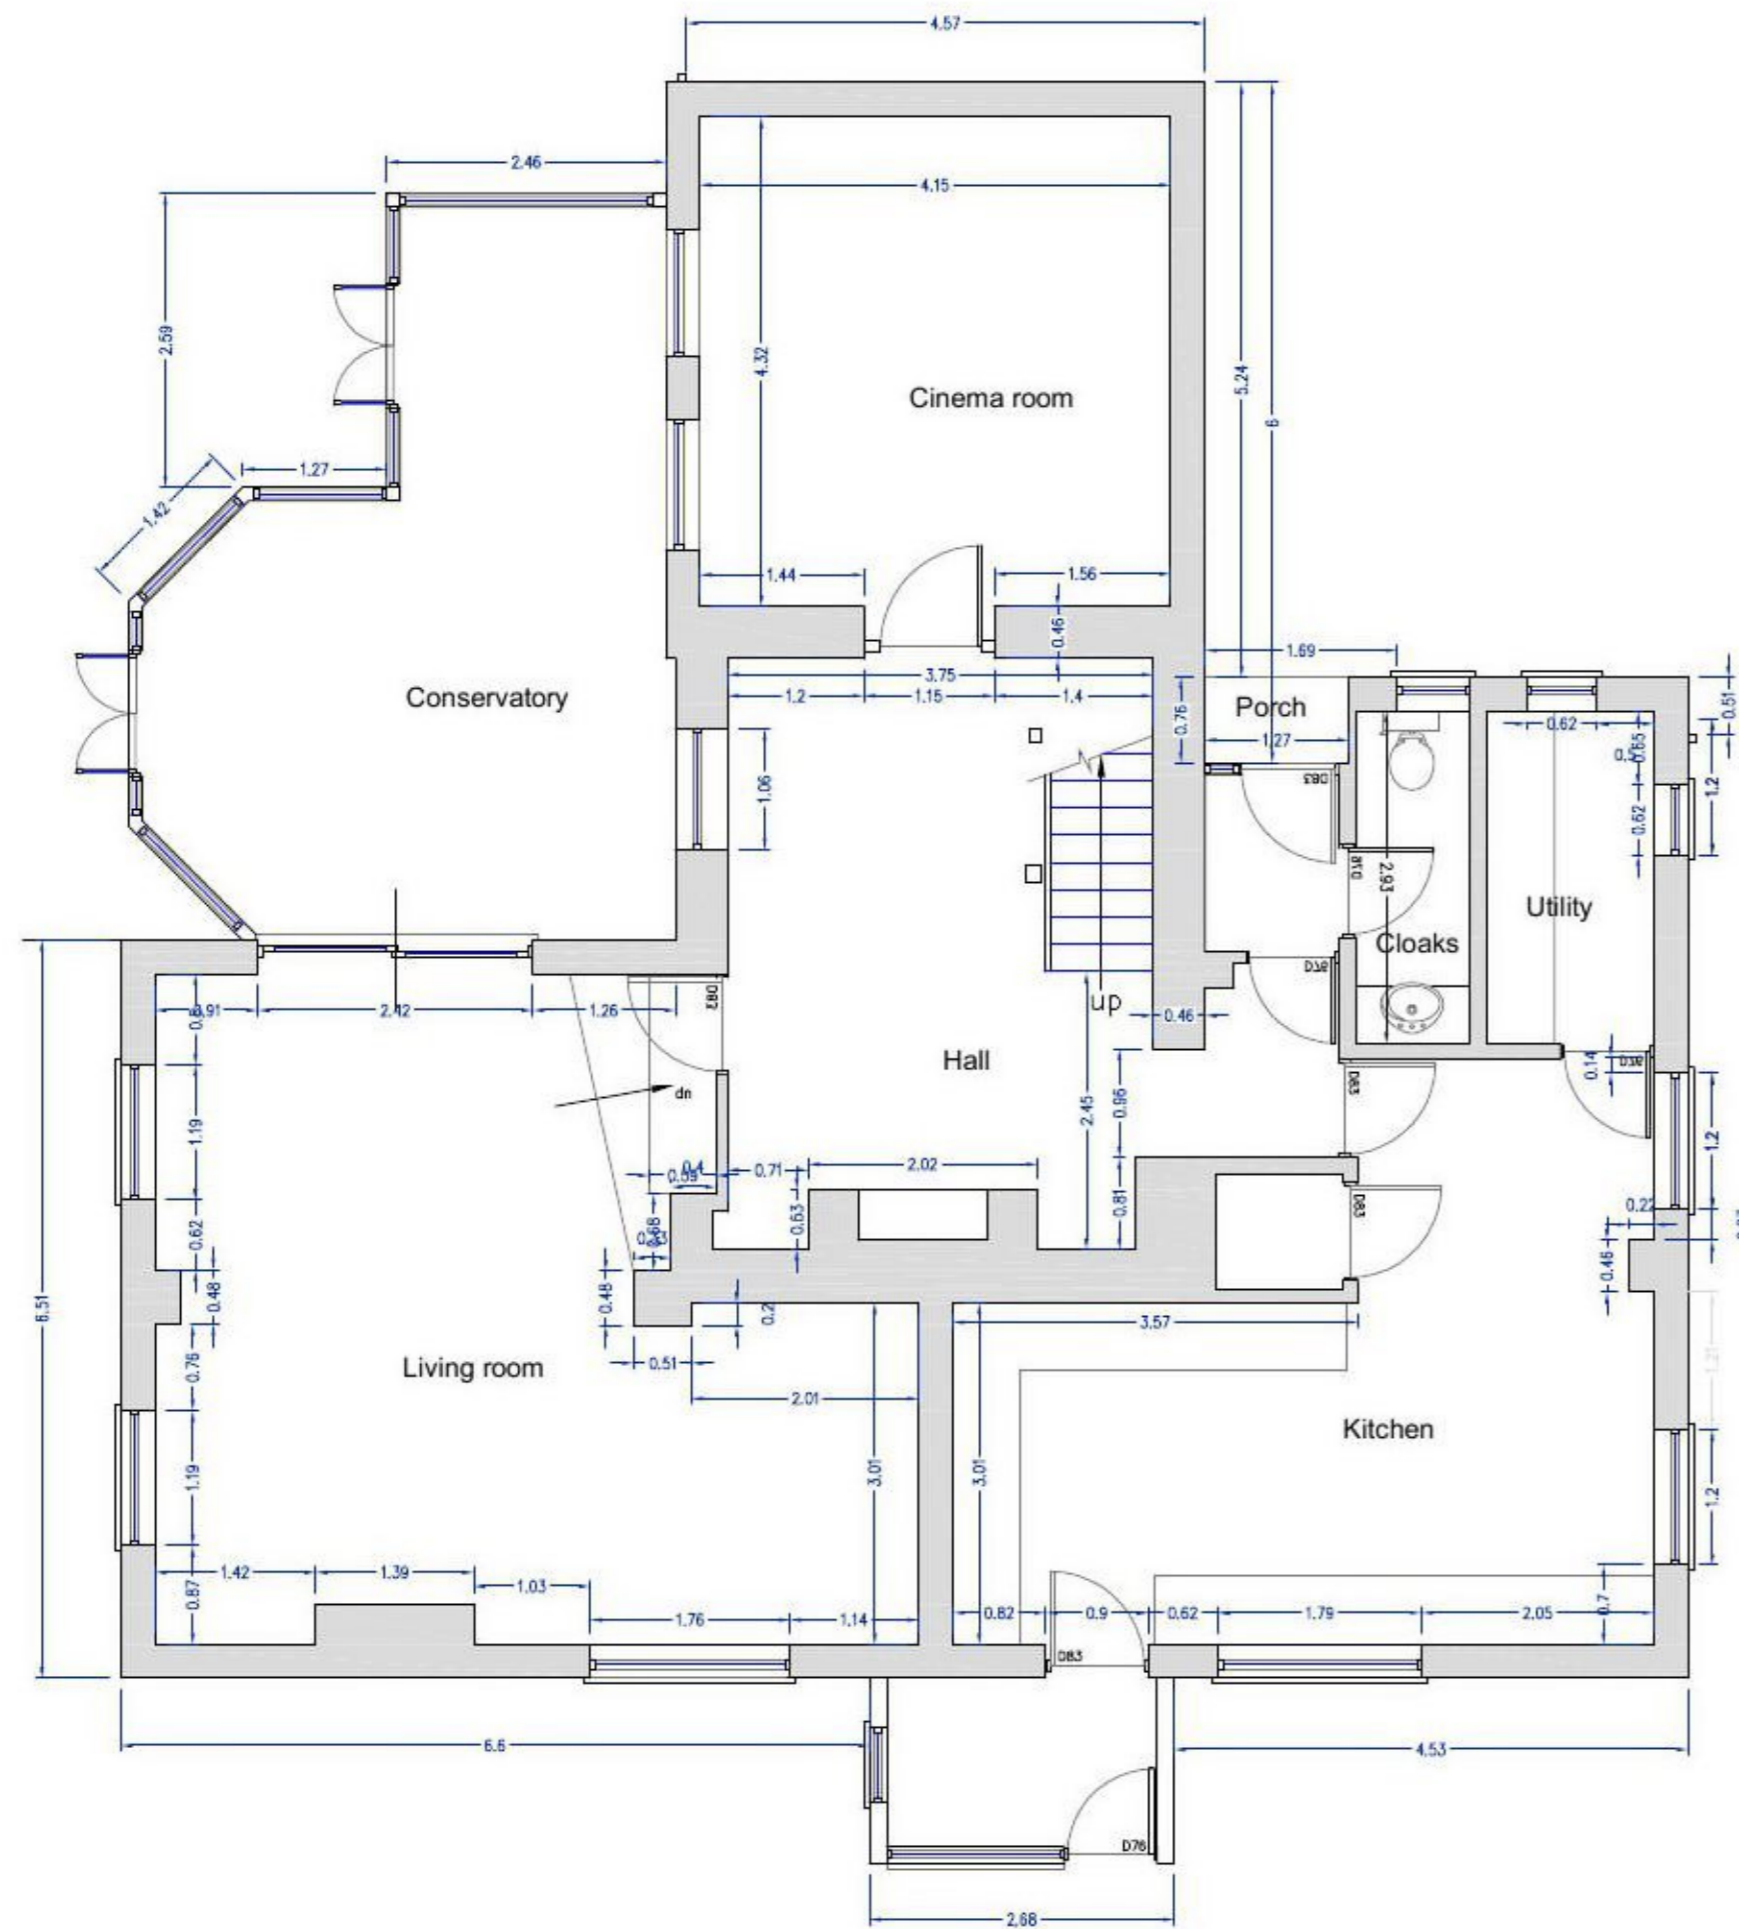

First Floor

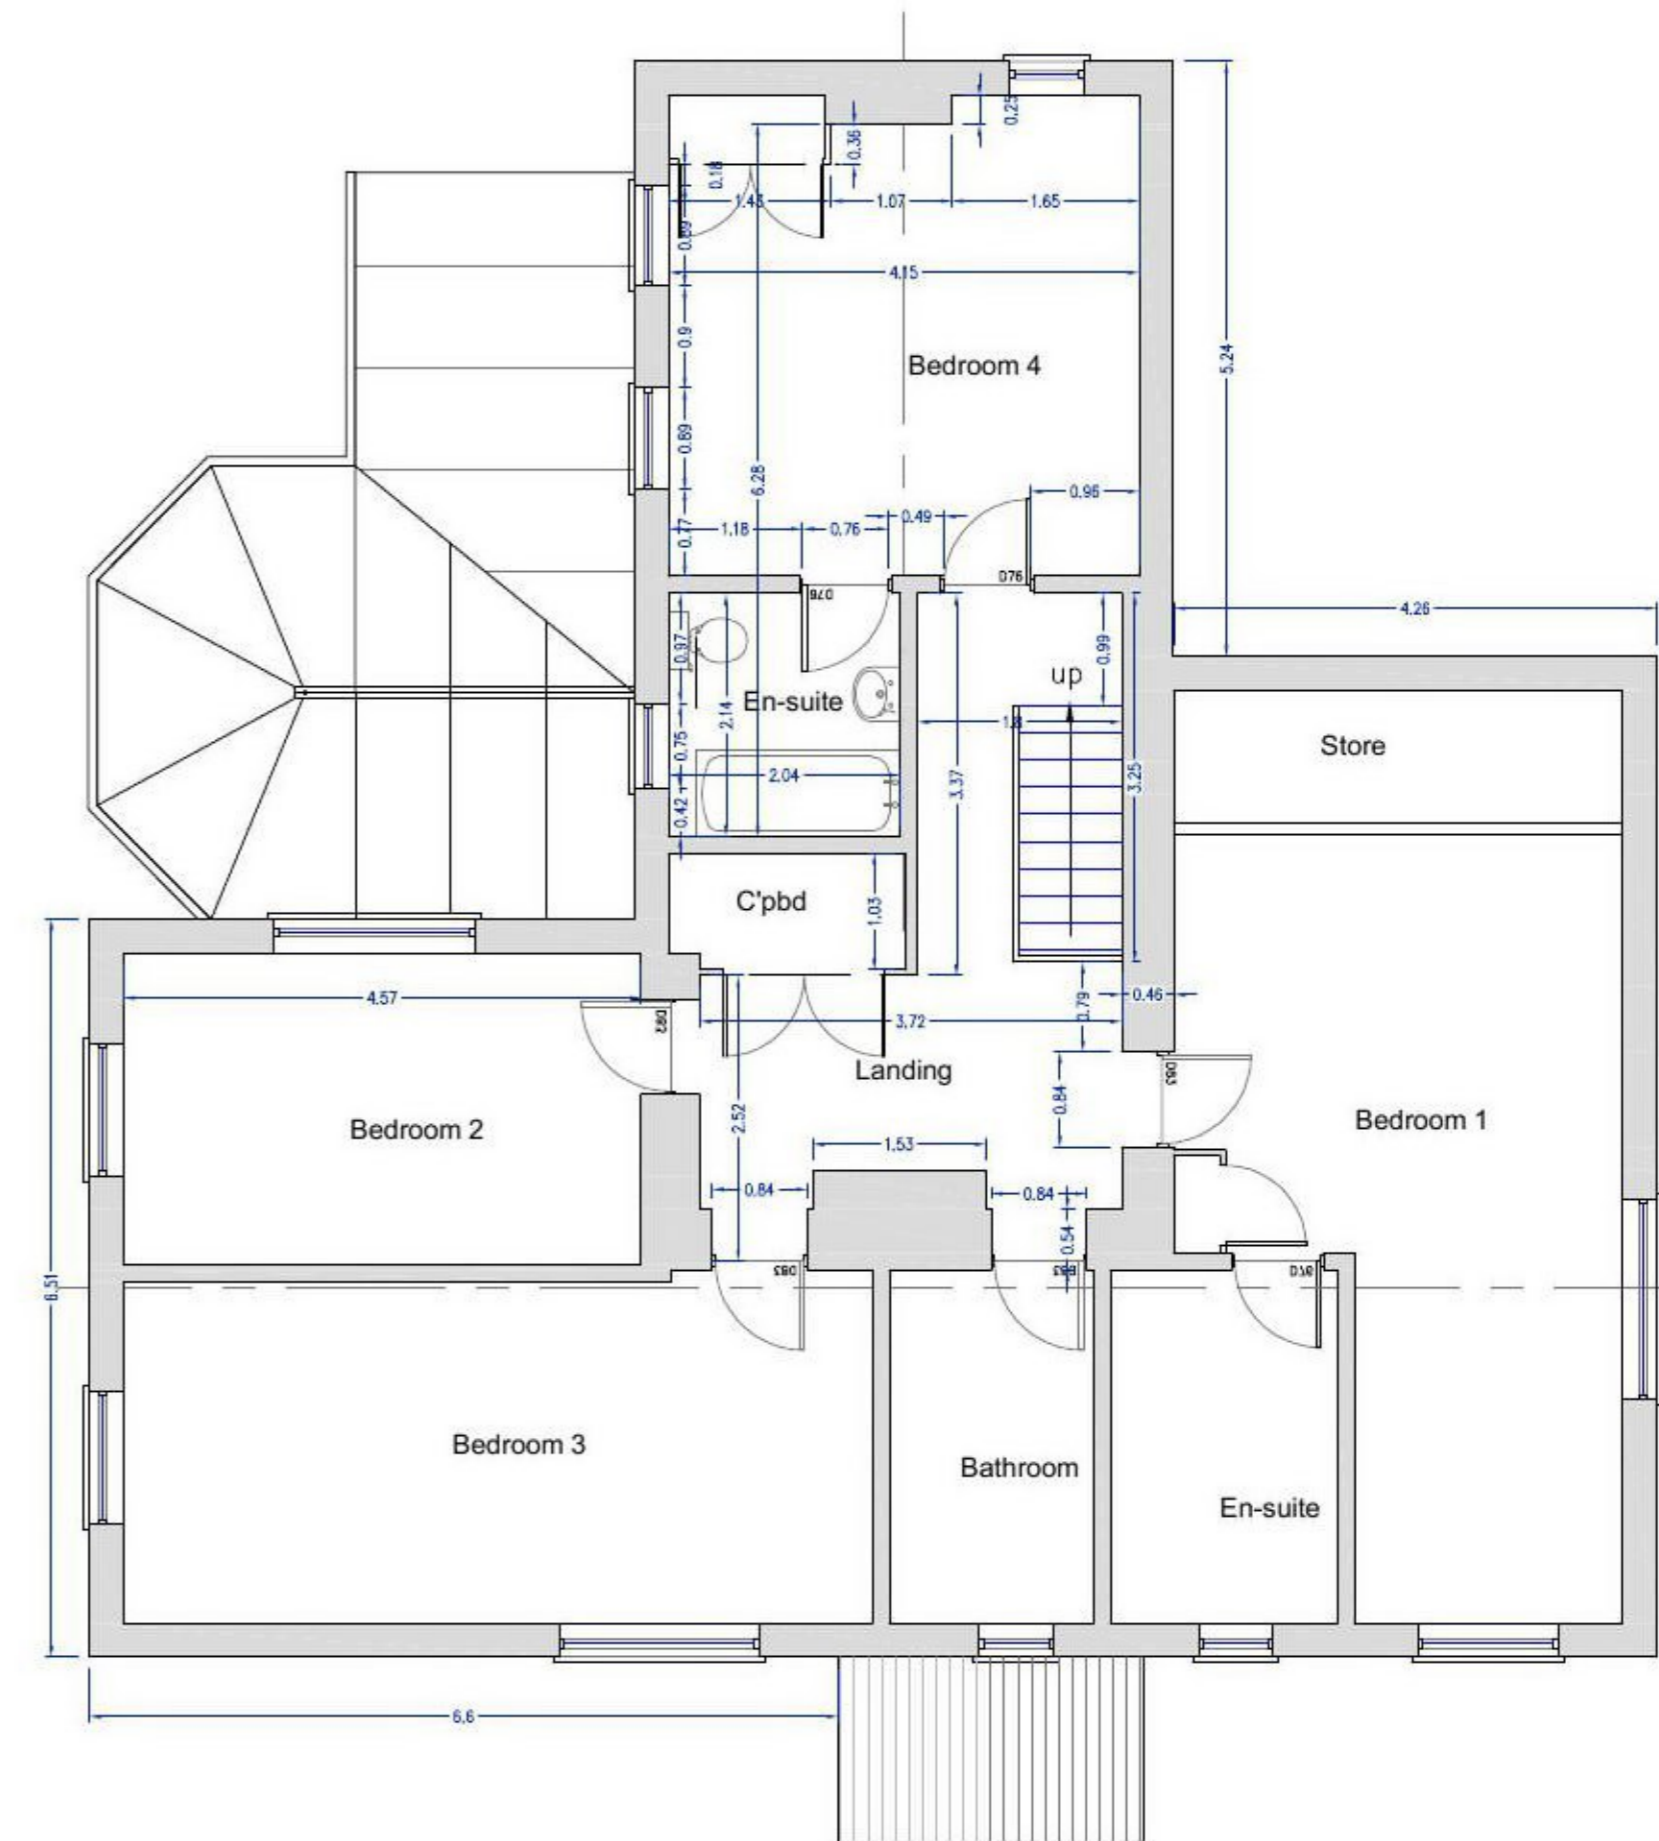

- NOTES:
1. Do not scale this drawing.
 2. Contractor to check all dimensions on site and report any errors before commencing construction.
 3. This drawing to be read in conjunction with all other relevant drawings and specifications.

Title: Floor Plans - Existing			
Drg. No.: TK 1-12	Filename: TK-1	Scale: 1:50@A3	
Issued for: Planning	Date: 06.04.21	Client: 	
Drawn by: 		T: 01242 524206 M: 07811 739727 E: charlesboard@hotmail.co.uk	