




This drawing is the copyright of Arcus. Contractors must check all dimensions on site. Do not scale the drawings. Only figured dimensions are to be worked to.

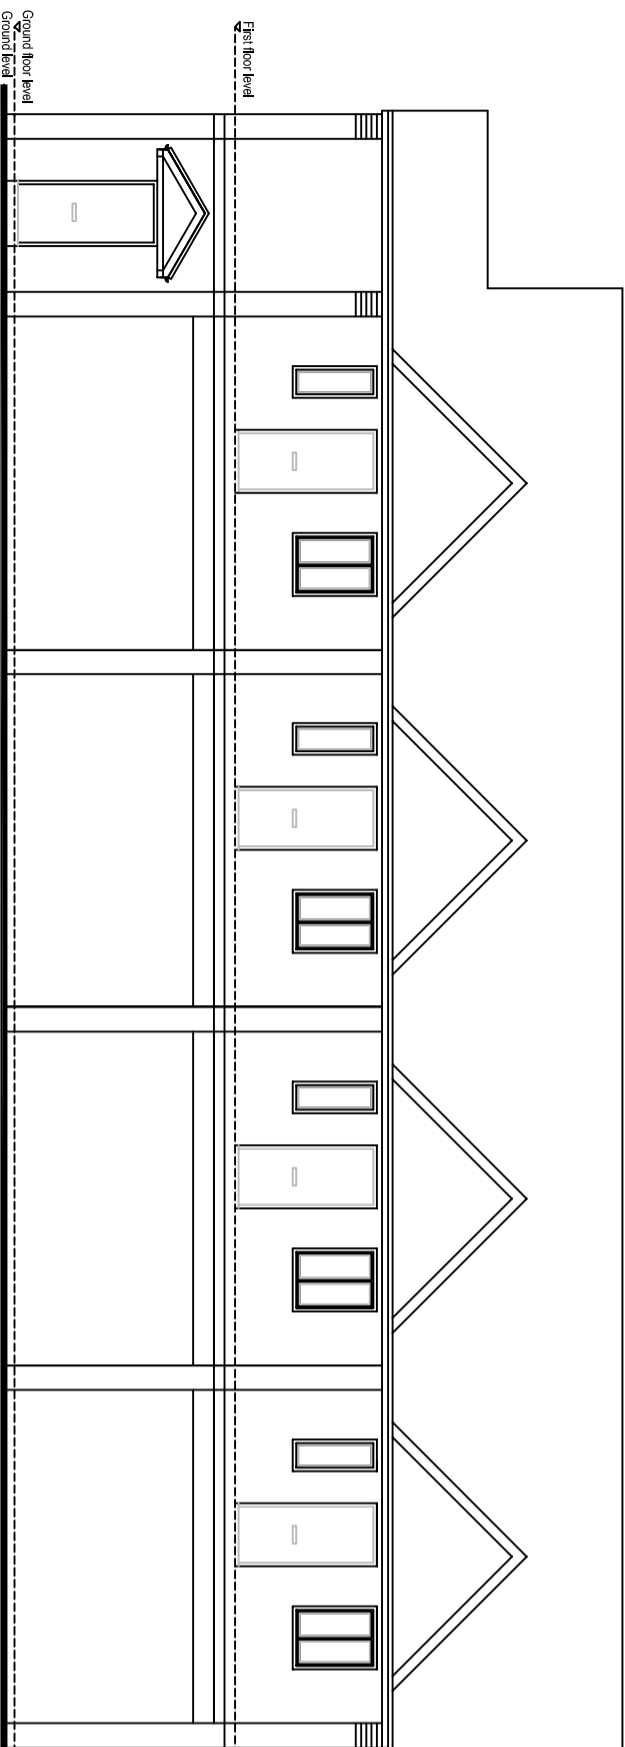


Front Elevation

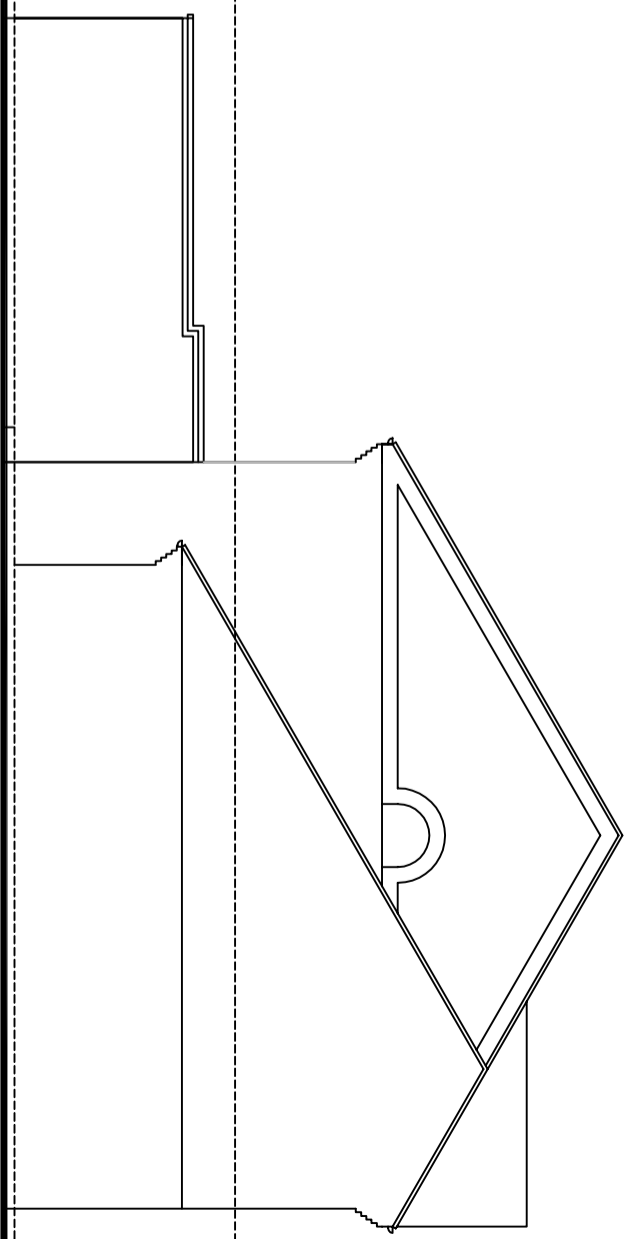

LHS Gable Elevation

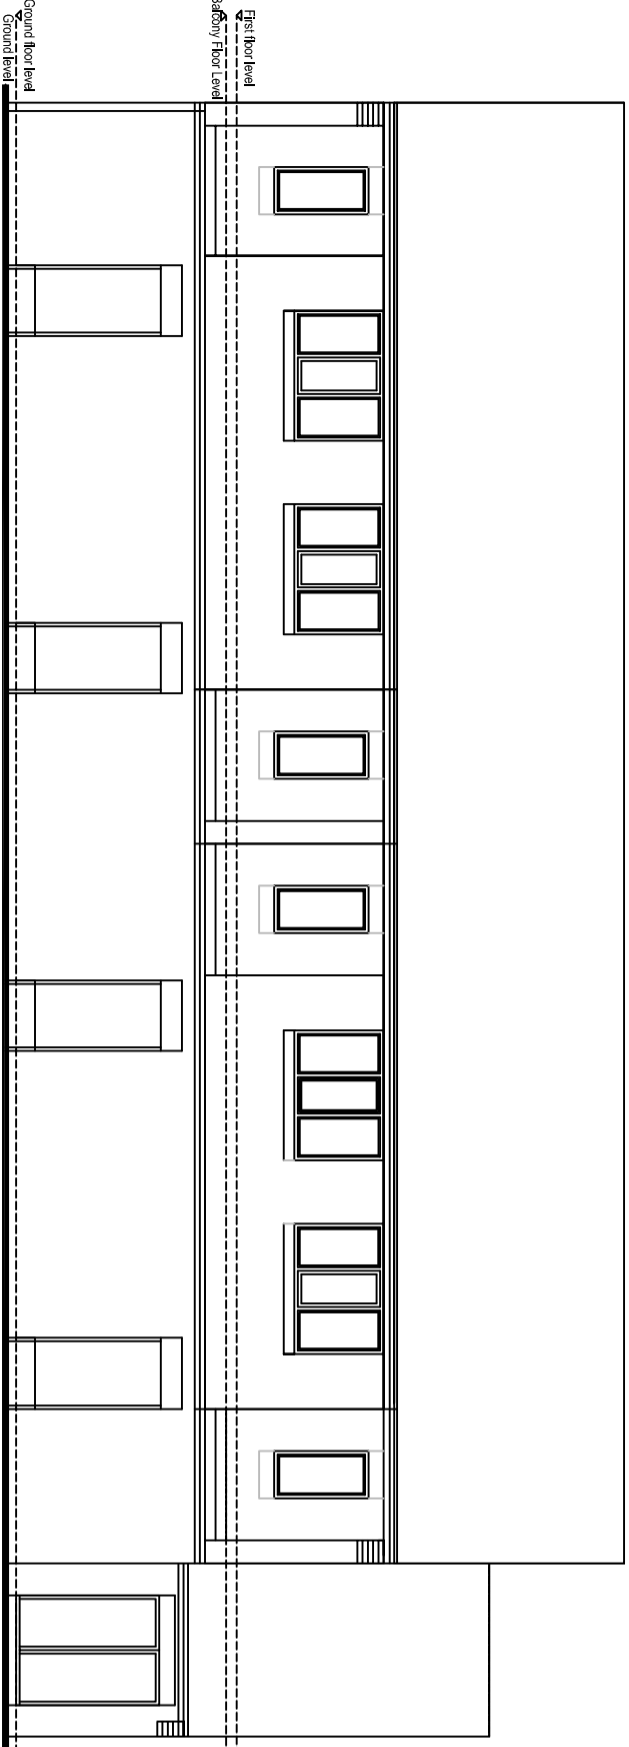

Rear Elevation

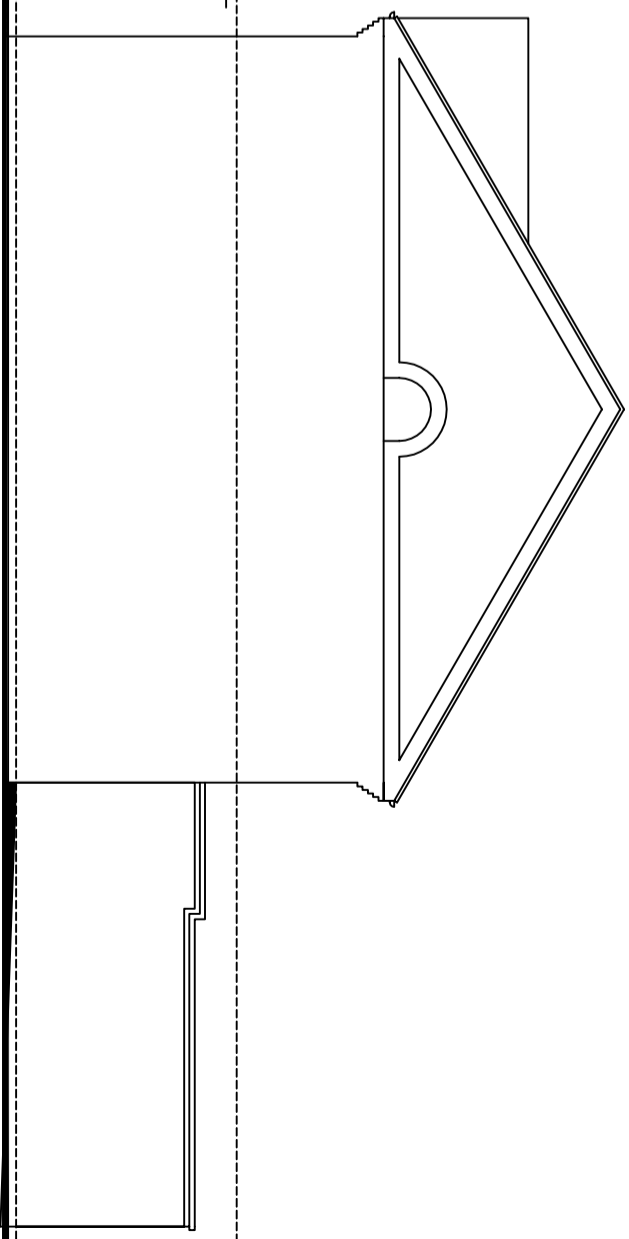

RHS Gable Elevation

Rev	Date	Description	Client	Job No.	Date	Arcus Consulting LLP			
x	xx/xx/xx	x	MOSSCARE ST. VINCENTS HOUSING GROUP	P3347	DECEMBER 2020	Walsfield	0192 466 0000	Manchester	0161 305 3222
			Project	Drawing Number	Stage	Liverpool	0151 708 1080	Newcastle	0191 272 5781
			AIR SOURCE HEAT PUMPS - PLANNING APPLICATIONS	Revision	PLANNING	www.arcus.uk.com			
			VARIOUS PROPERTIES	Scale		info@arcus.uk.com			
			The	1:100 @ A3					
			43 QUENBY STREET, MANCHESTER	Drawn					London
			EXISTING ELEVATIONS	LN					0208 8742 2512
				Approved					Rugby
				MB					01788 297 127

