

IAN PALMER ARCHITECTS SHALL HAVE NO RESPONSIBILITY FOR ANY USE MADE OF THIS DOCUMENT OTHER THAN FOR THAT WHICH IT WAS PREPARED AND ISSUED.

ALL DIMENSIONS SHOULD BE CHECKED ON SITE.

DO NOT SCALE FROM THIS DRAWING

ANY DRAWING ERRORS OR DIVERGENCIES SHOULD BE BROUGHT TO THE ATTENTION OF IAN PALMER ARCHITECTS AT THE ADDRESS SHOWN BELOW.

BEFORE WORK COMMENCES DRAWINGS SHALL BE READ IN CONJUNCTION WITH ALL RELEVANT INFORMATION INCLUDING:

- THE CDM DESIGN ISSUES REGISTER
- IAN PALMER ARCHITECTS RISK SERIES OF DRAWINGS
- THE PROJECT CDM RISK REGISTER

NOTES

- Site Boundary
- Site Ownership

Boundaries
1 : 1250

P01 First issue ICP ICP 04.06.21

REVISION / DESCRIPTION	DRAWN	CHECKED	DATE
CLIENT			

REVISION / DESCRIPTION	DRAWN	CHECKED	DATE
CLIENT			

IAN PALMER ARCHITECTS

Haweswater
Moss Lane
Silverdale
Carnforth
Lancashire
LA5 0SS

01524 702352
Info@ianpalmerarchitects.com
www.ianpalmerarchitects.com

IAN PALMER ARCHITECTS

Haweswater
Moss Lane
Silverdale
Carnforth
Lancashire
LA5 0SS

01524 702352
Info@ianpalmerarchitects.com
www.ianpalmerarchitects.com

PROJECT TITLE
Royal Northern College of Music

P000001

DRAWING TITLE
**Roof Remedials
Location Plan**

SCALE @ A3


1 : 1250

DATE FIRST ISSUED

04.06.21

DRAWING No.
PR1- IPA- Z1-18_1-GA-A-200

REVISION
P01

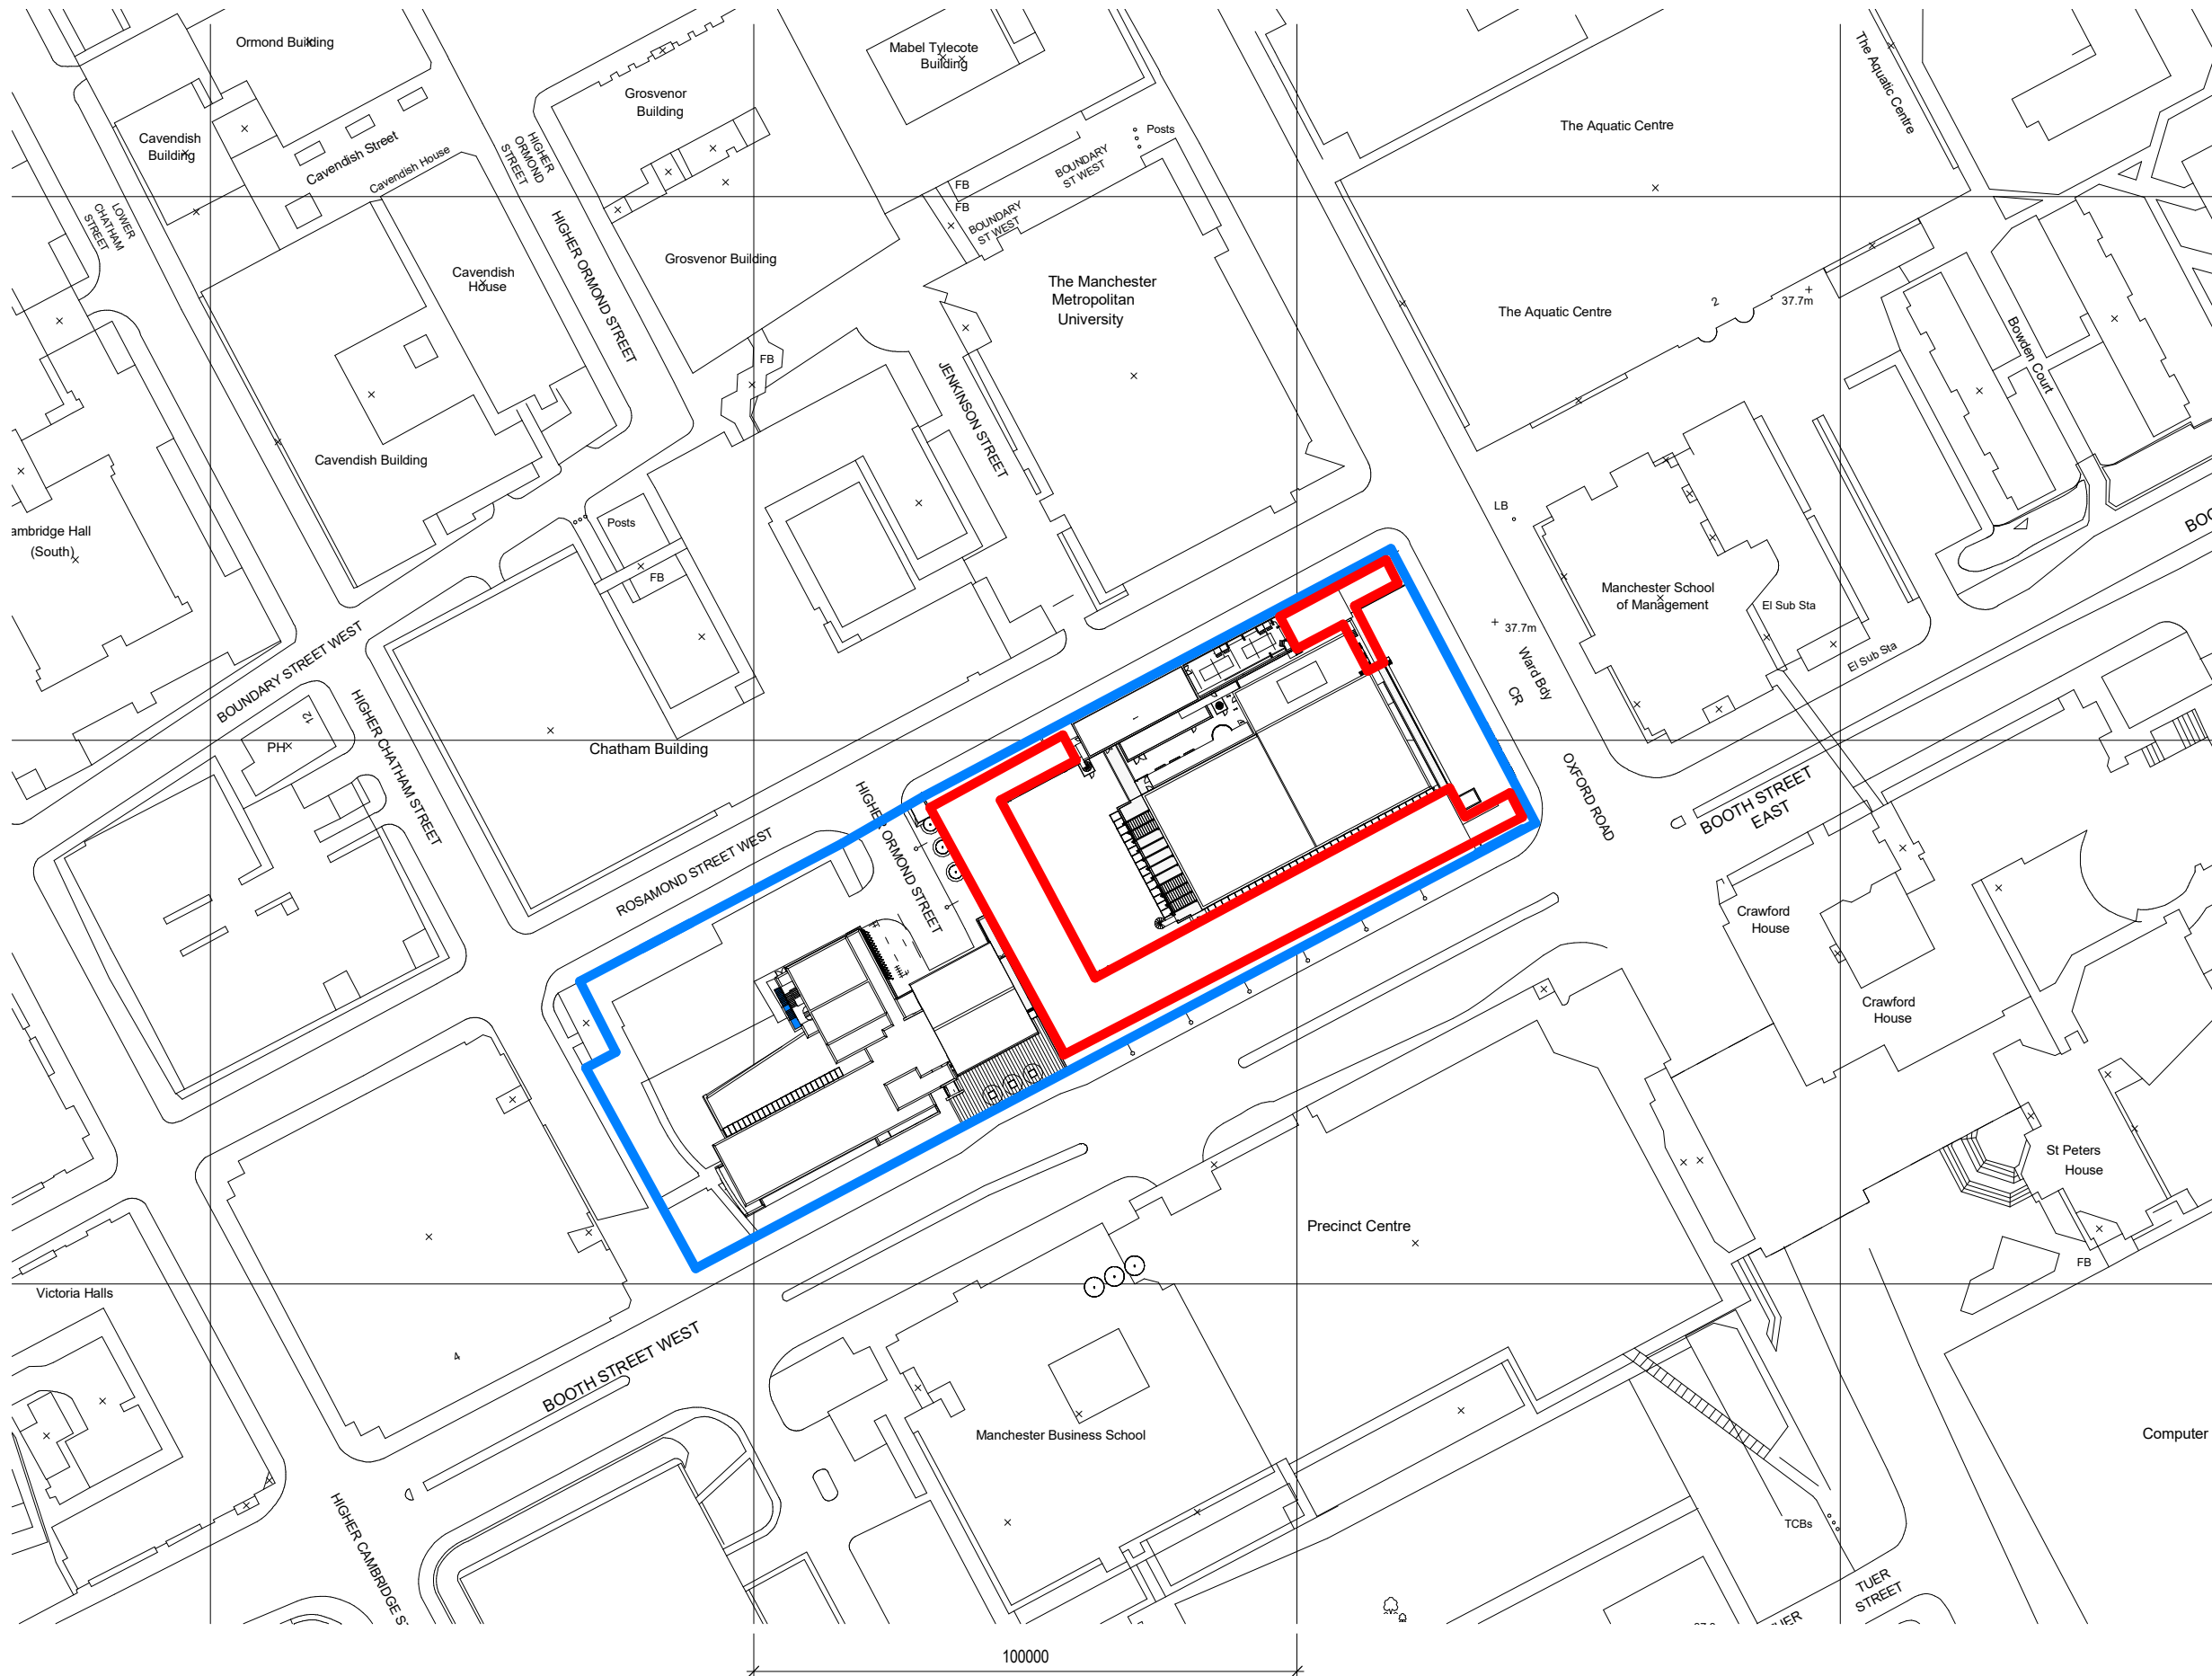

1 Level 6 Fly Tower (65')_Phase 18_2 Site Plan
1 : 1250