



1:100
North Elevation
 (Primary)

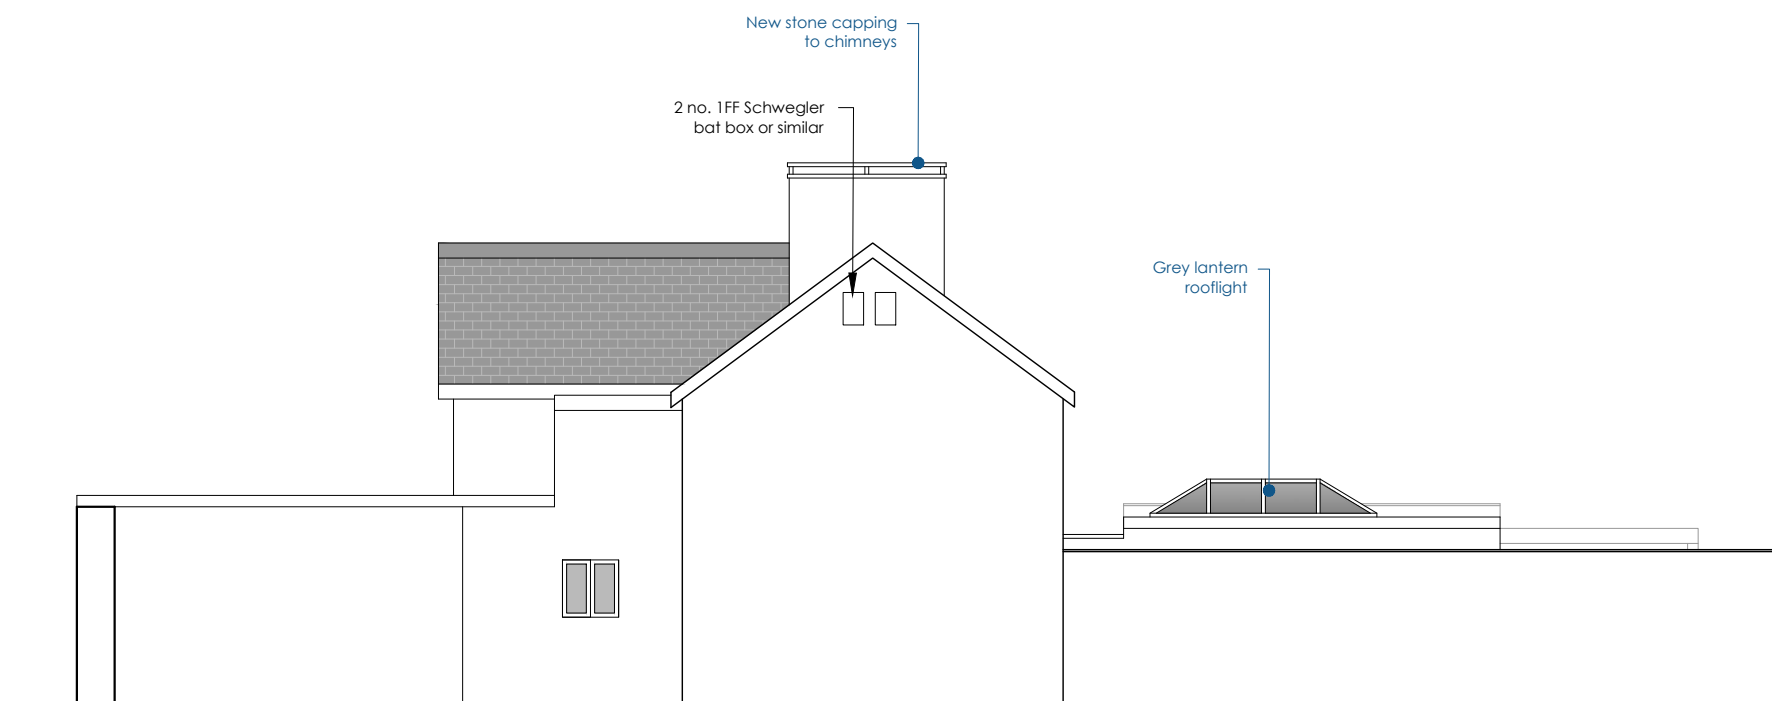

1:100
South Elevation

Scale bar 1:100

 


Paper size: A3

Drawn by:
 ARA

Date:
 09/06/21

© CO2 Architects, 2021

Proposed
FIR TREE COTTAGE Glasbury
 HR3 5LJ

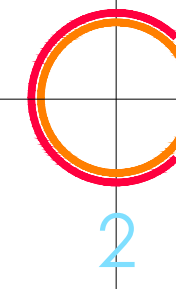

FIR 12