


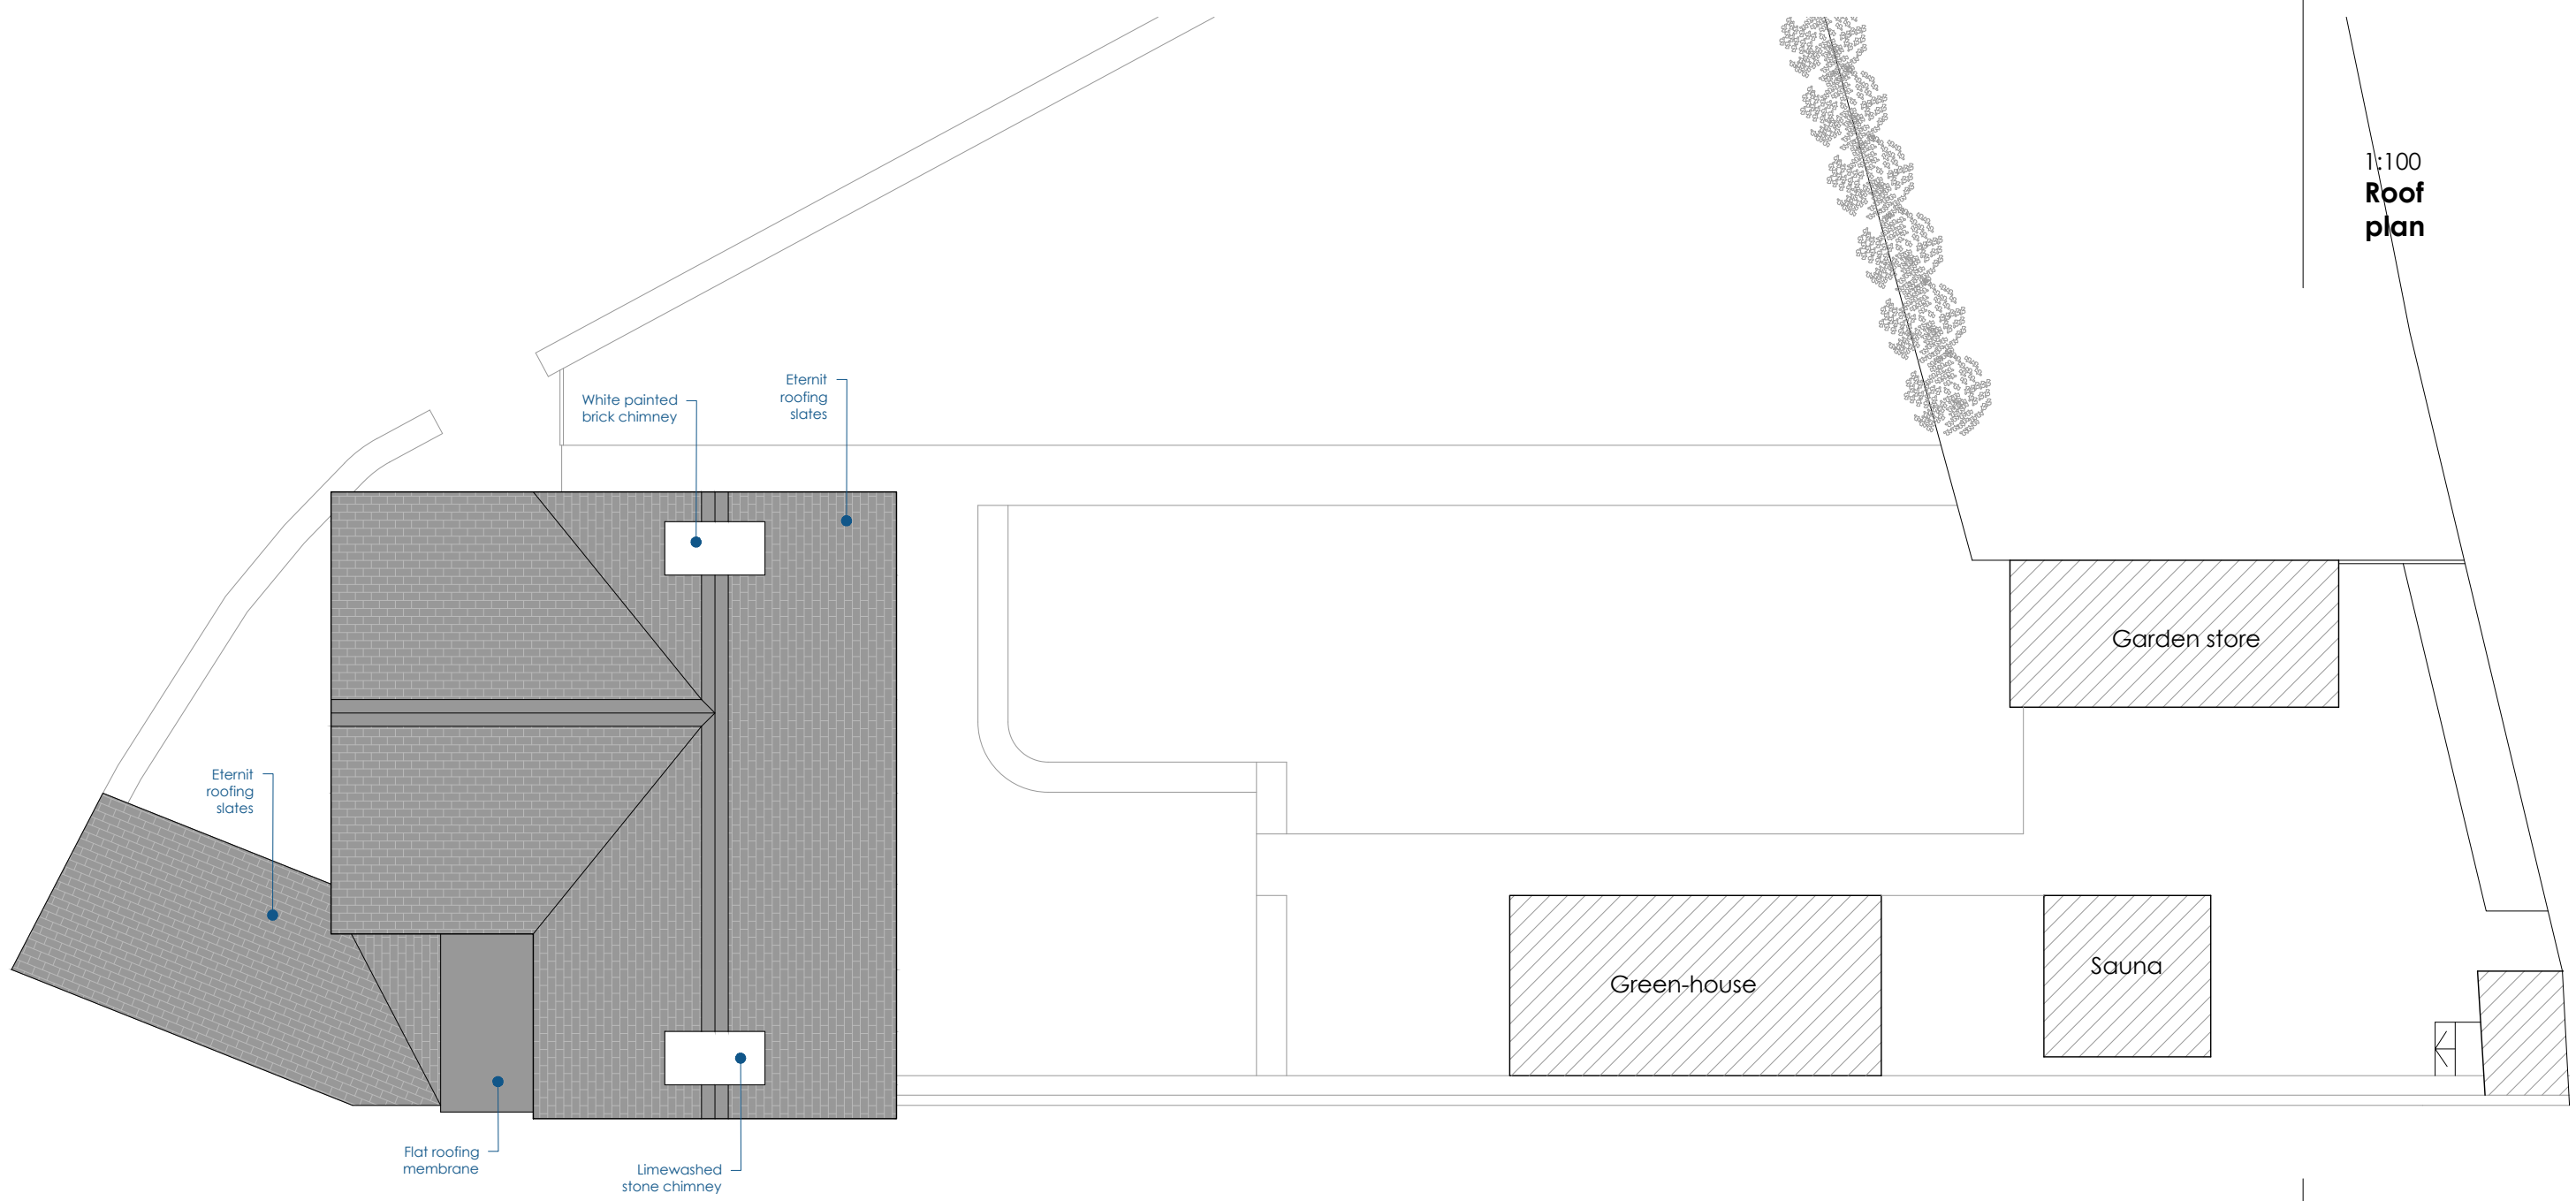

1:100
Roof plan



White painted brick chimney

Eternit roofing slates

Eternit roofing slates

Flat roofing membrane

Limewashed stone chimney

Garden store

Green-house

Sauna

Scale bar 1:100




Paper size: A3

Drawn by:
ARA

Date:
09/06/21

© CO2 Architects. 2021

Existing
FIR TREE COTTAGE Glasbury
HR3 5LJ

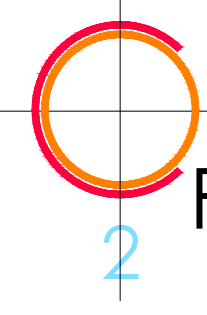

FIR 06