



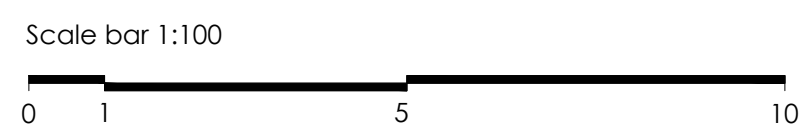

1:100
Ground
floor plan

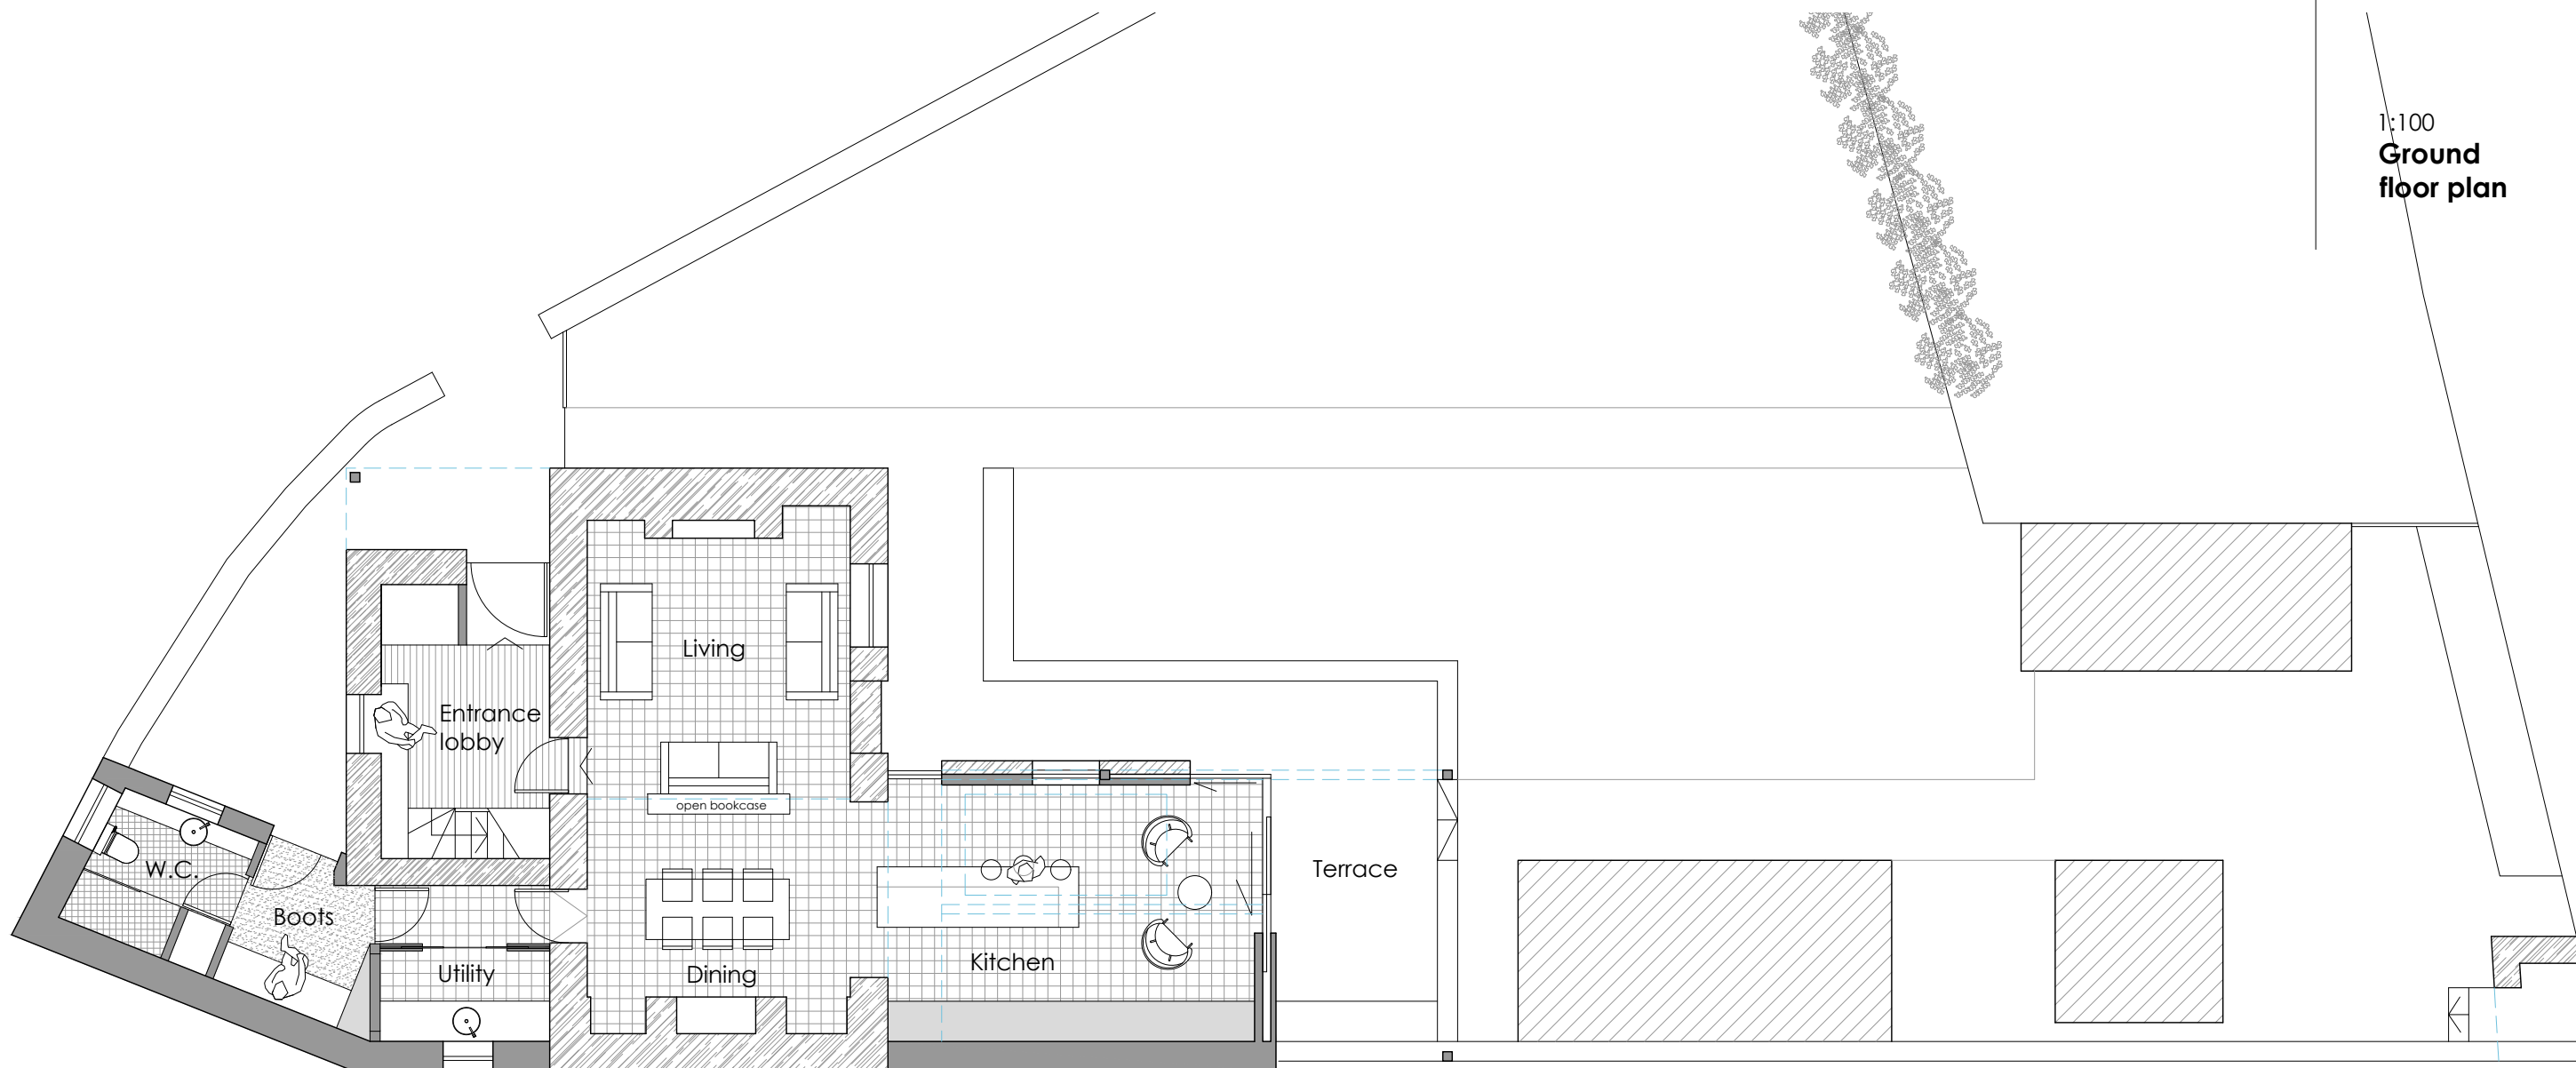


Paper size: A3

Drawn by:
ARA

Date:
09/06/21

© CO2 Architects, 2021

Proposed
FIR TREE COTTAGE Glasbury
HR3 5LJ

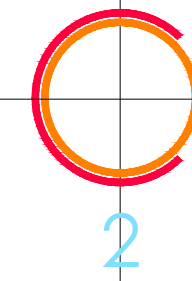

FIR 09