




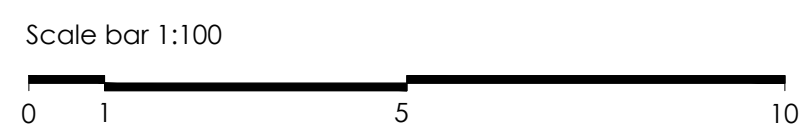

1:100
**Ground
floor plan**

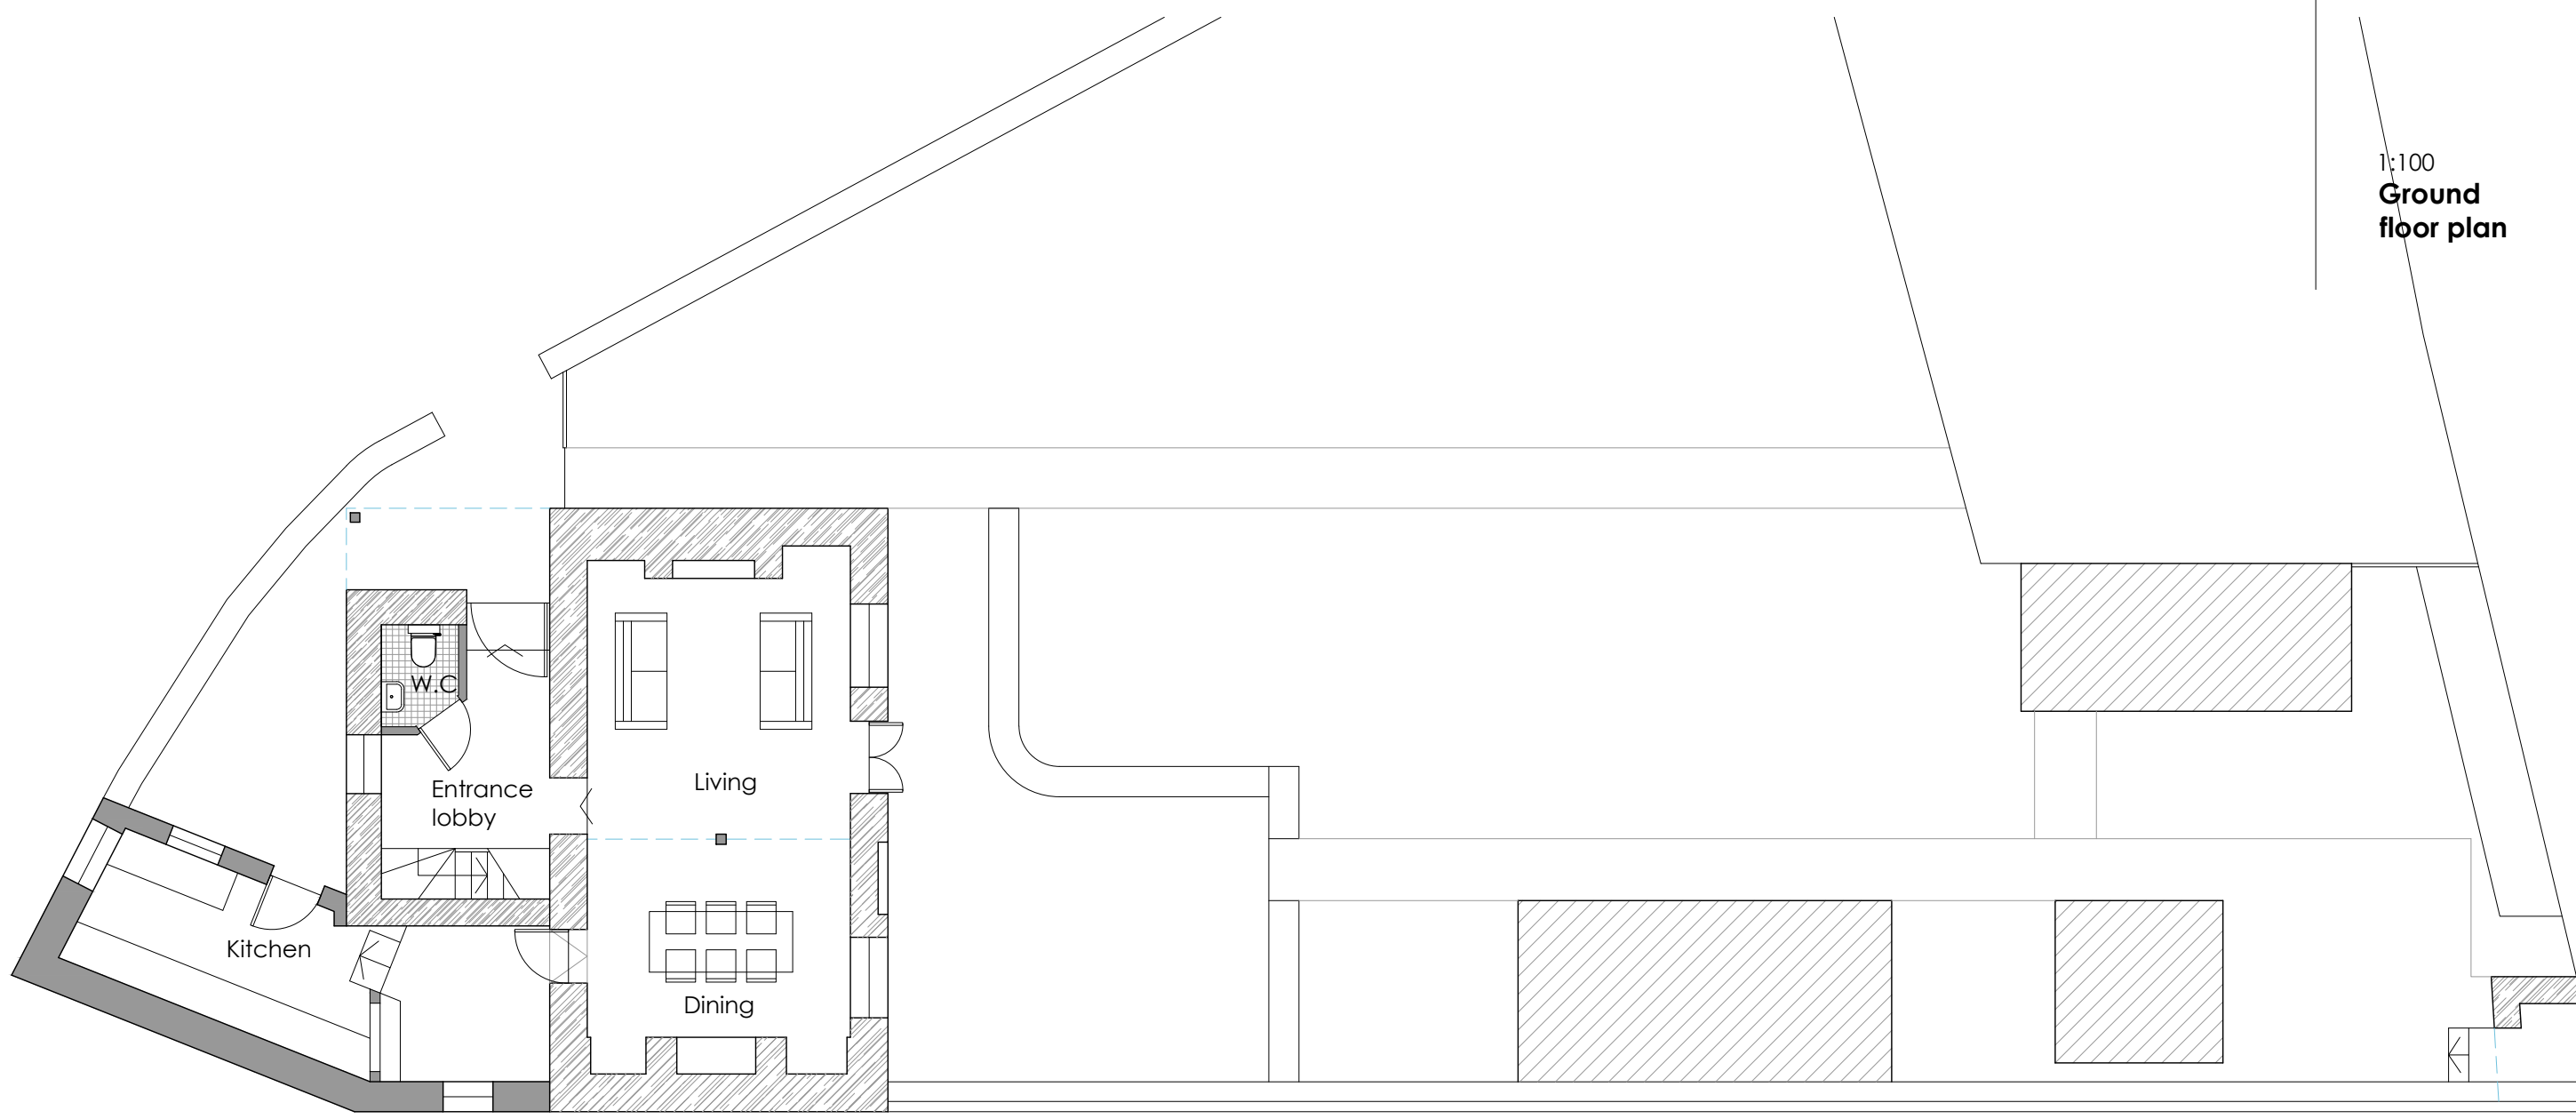

Paper size: A3
Drawn by:
ARA
Date:
09/06/21

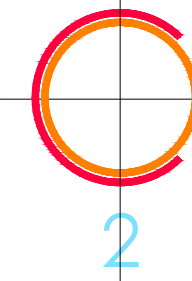

© CO2 Architects, 2021

FIR 04

Existing
FIR TREE COTTAGE Glasbury
HR3 5LJ