




1 Ground Floor 1:100

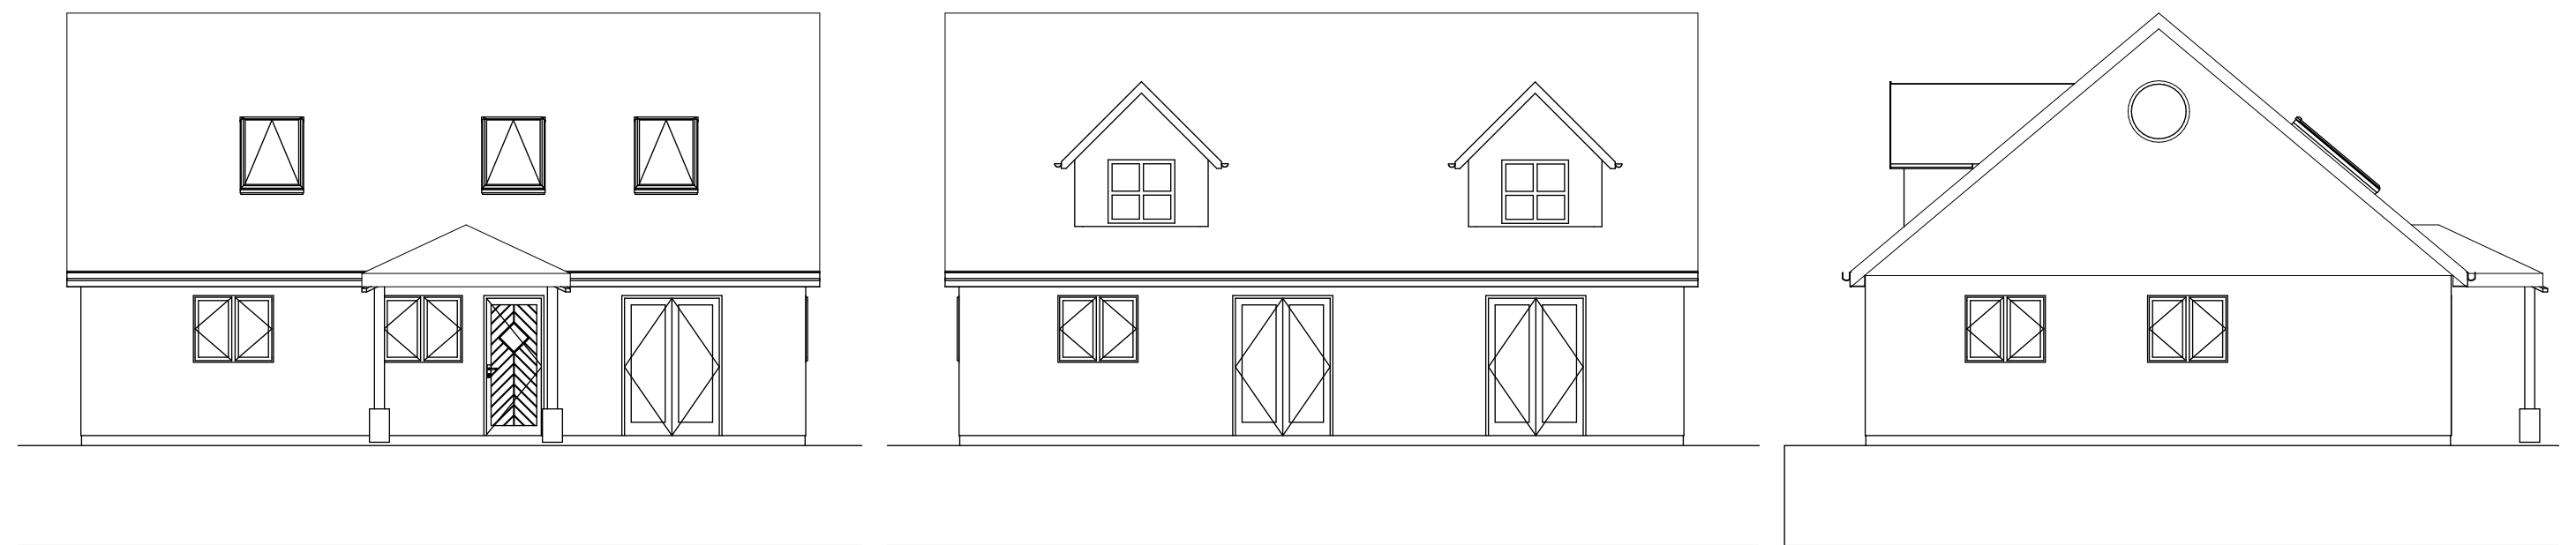


3 North Elevation 1:100 5 South Elevation 1:100 4 East Elevation 1:100

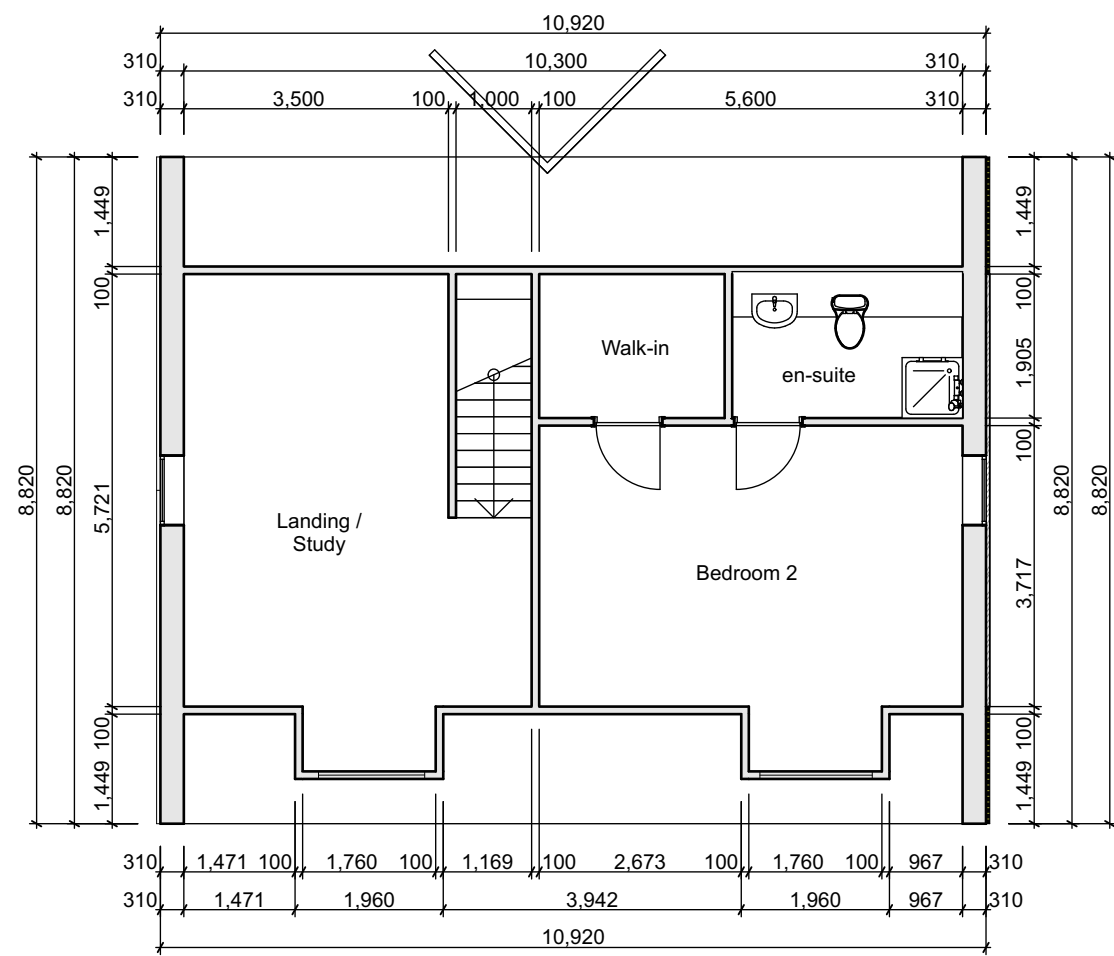

2 First Floor 1:100

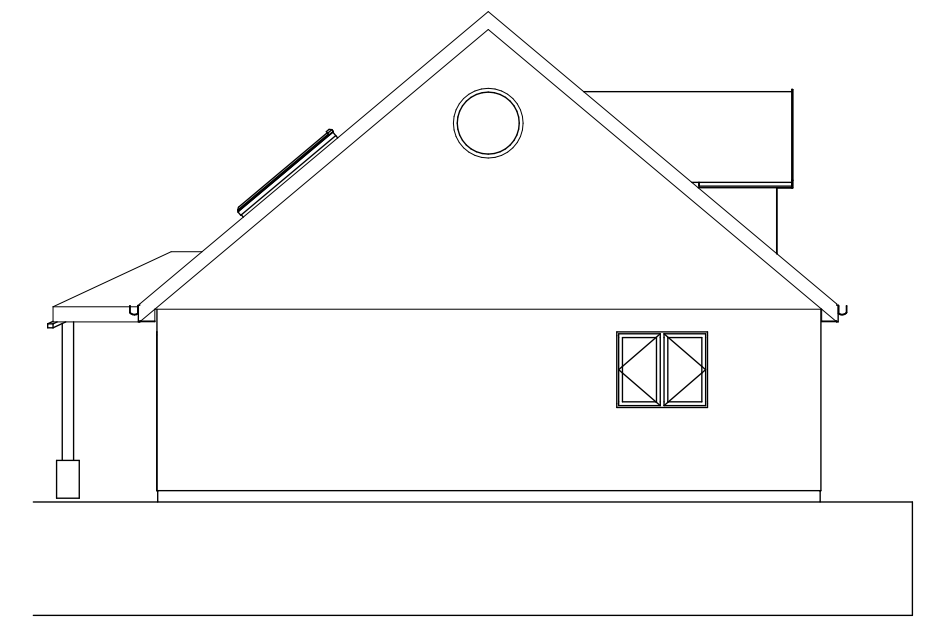

6 West Elevation 1:100

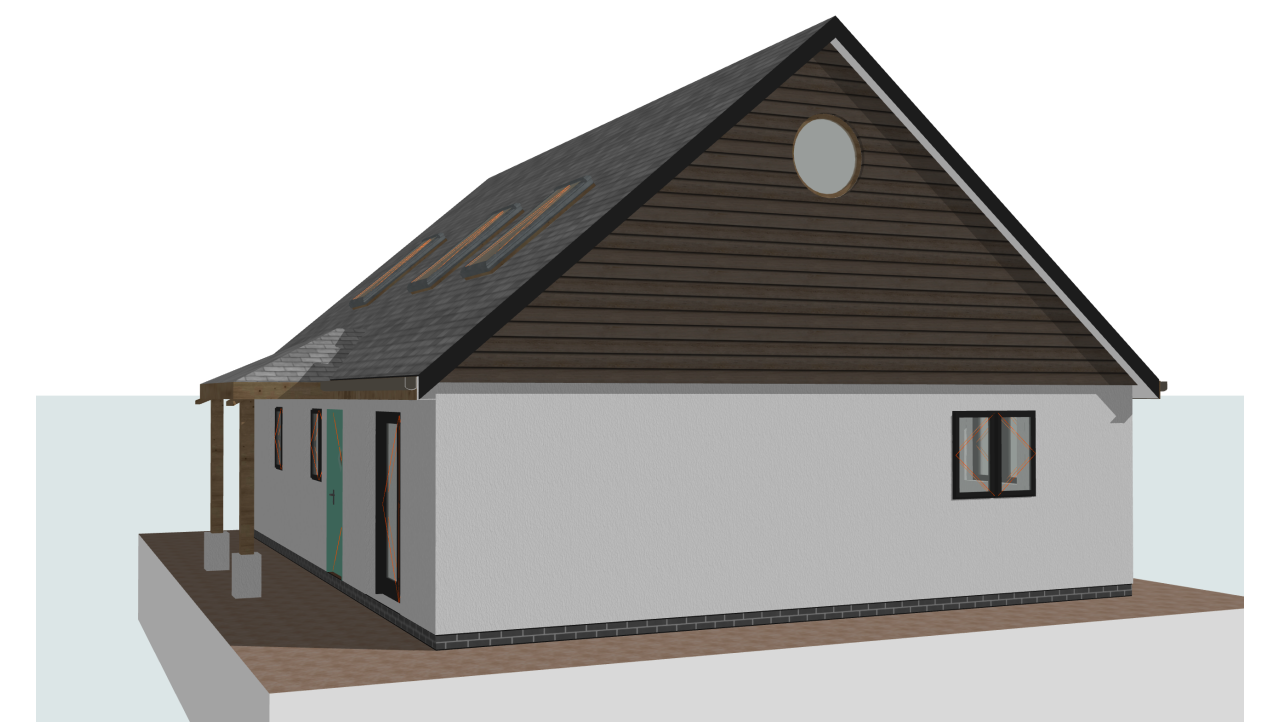

Purpose of Issue	status	Scales @ A2 1:100	Project No. <PRJ_NO>	Originator TBS Cornwall Planning	Project Section 53	Client Alice Zeat-Kane	Layout Title Proposed Plans	Drawing Number							
								project	originator	volume	level	type	role	number	rev
								<PRJ->	<ORG->				<A>	A.04.1	
								REF							