


Proposed First Floor Plan 1:50




Proposed Ground Floor Plan 1:50

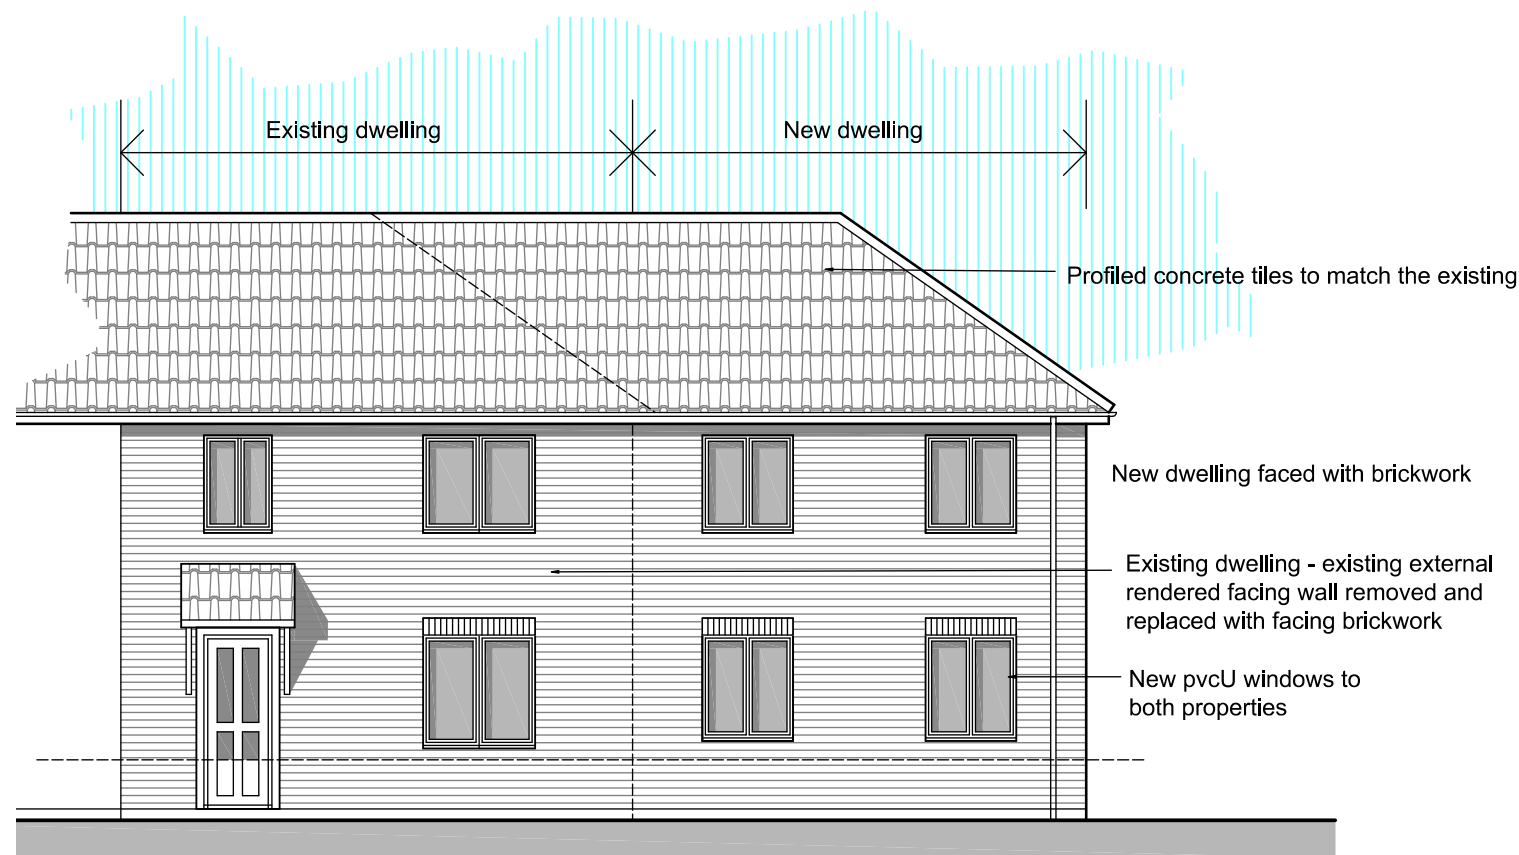


Proposed South East Elevation 1:100




Proposed North West Elevation 1:100

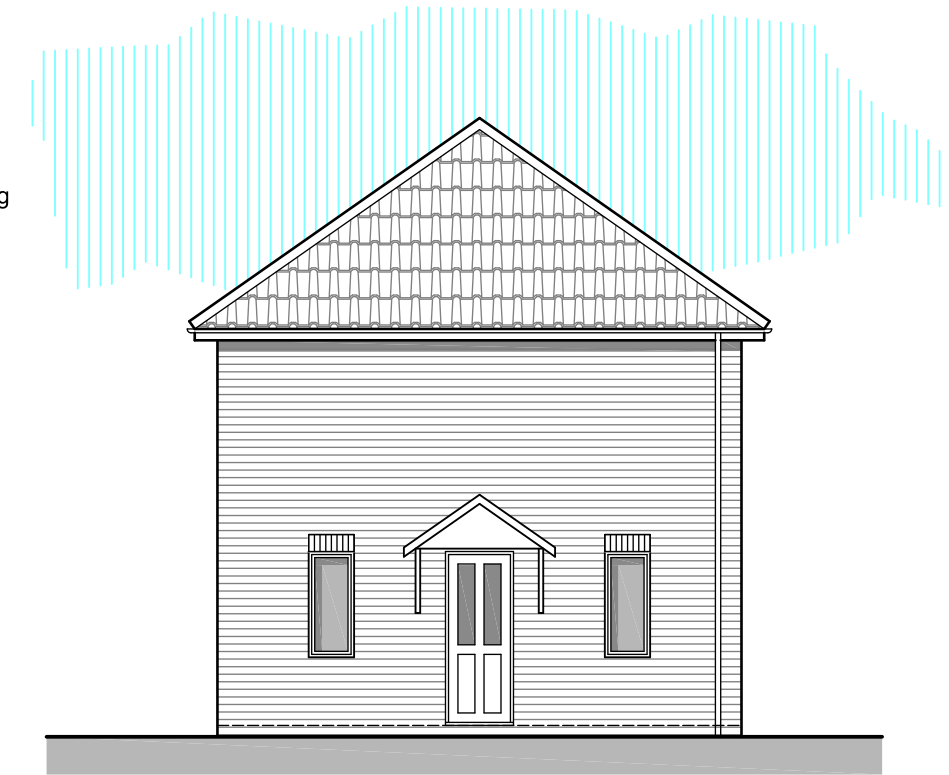

Proposed North East Elevation 1:100

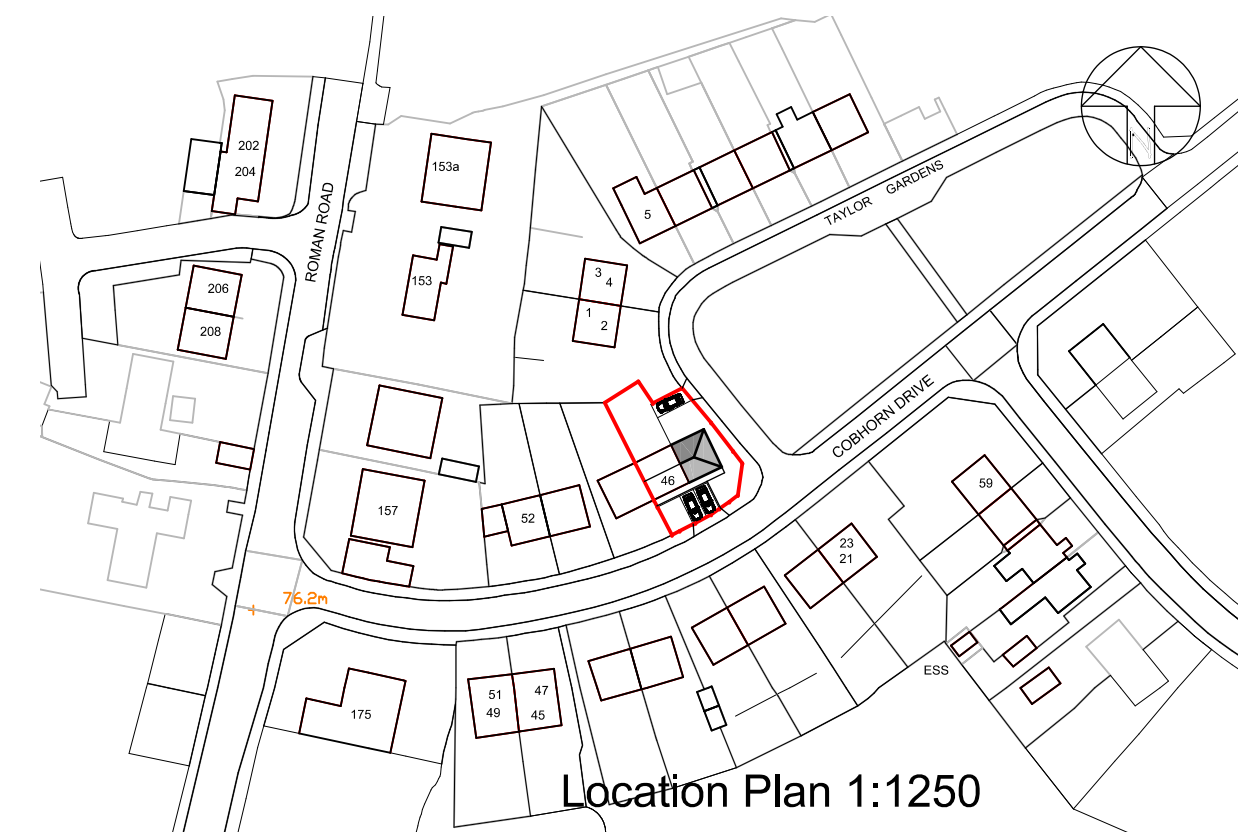

Location Plan 1:1250

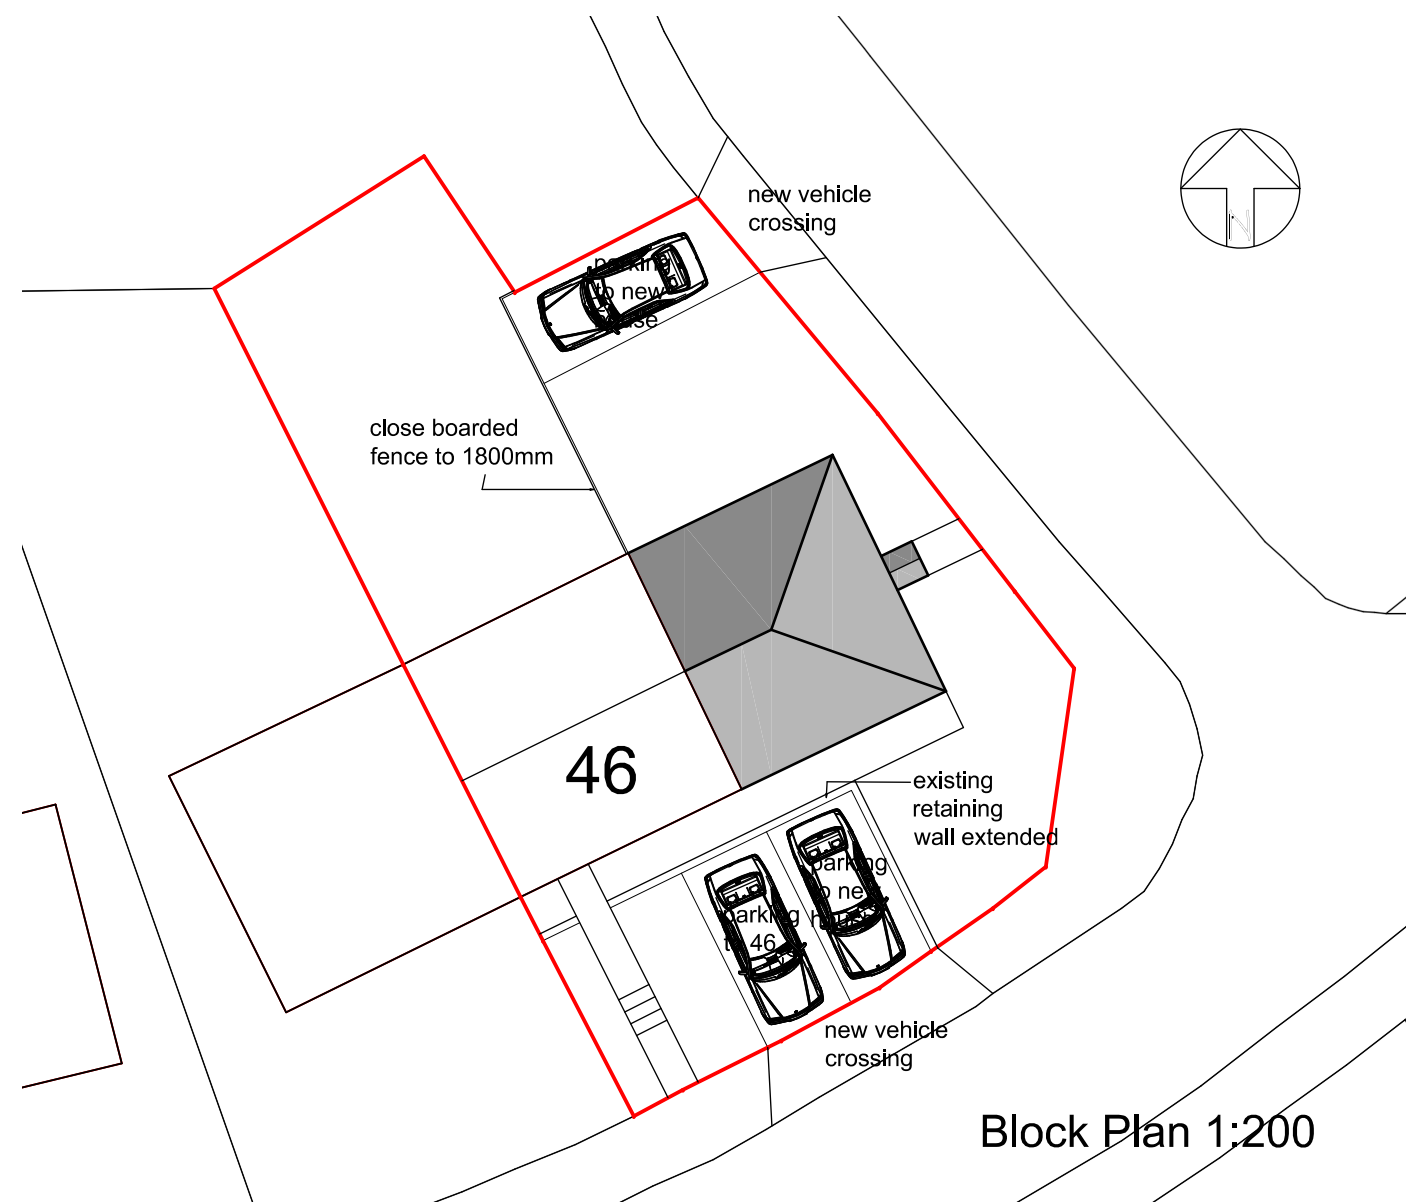

Block Plan 1:200



Photographs as Existing



Ian Collier Architects

83 Shoreditch Road, Taunton, TA1 3DF
Tel. 01823 325402
email : iancollieriba@aol.com

Client Mr L. Bryant
Project Proposed New Dwelling on land at 46 Cobhorn Drive
Title Proposal Drawing
Scale 1:50, 1:100, 1:200, 1:1250
Date March 2016

J153/01

Drawing Number