



*Part Second Floor Plan*

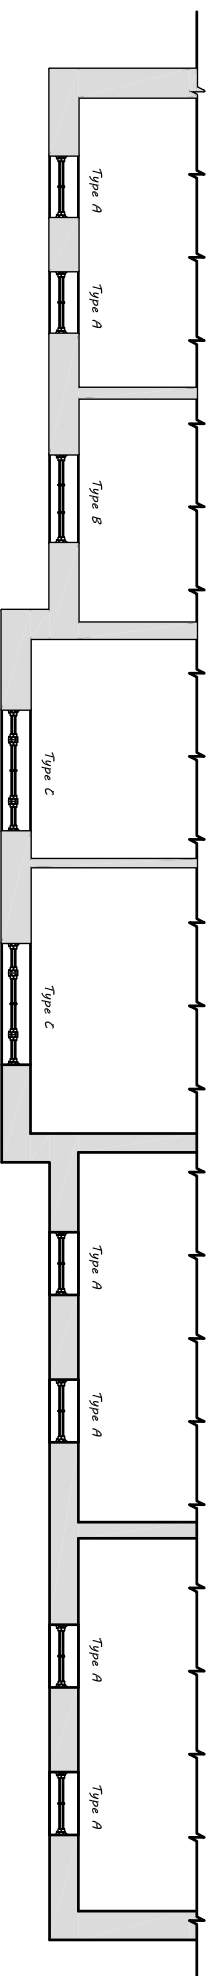

*Part First Floor Plan*

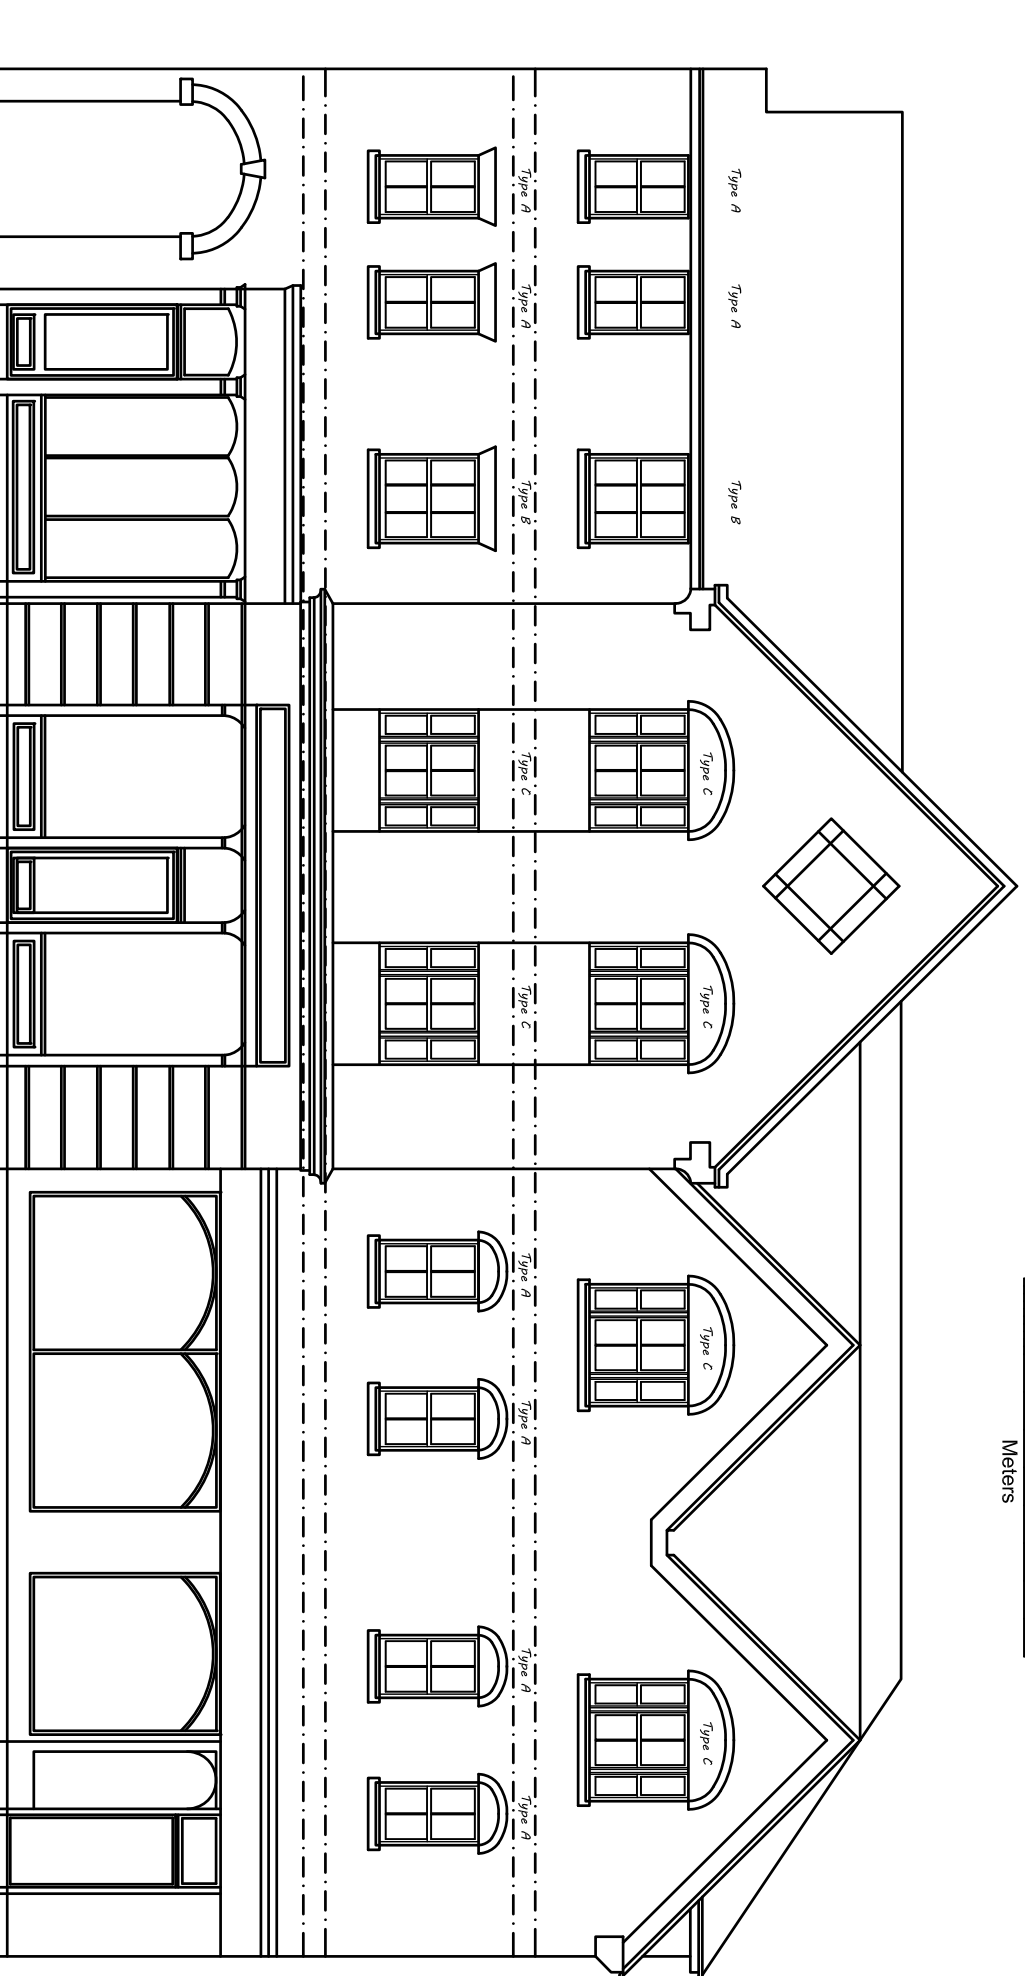

*Front Elevation*

| ISSUE | DESCRIPTION | DATE | INITIAL |
|-------|-------------|------|---------|
|       |             |      |         |
|       |             |      |         |
PROJECT  
**PROPOSED REPLACEMENT WINDOWS**  
**SAXON HOUSE,**  
**ALTON**

CLIENT  
**ABRI HOUSING ASSOCIATION**

TITLE  
**PLANS AND ELEVATIONS AS EXISTING**



SUITE 1, FESTIVAL HALL | PROJECT NO | DRAWING NO | REVISION  
 HEATH ROAD, PETERSFIELD | 5193 | 09 | .  
 HAMPSHIRE GU31 4DZ

TEL. 01730 266722 | DRAWN | DATE | SCALE  
 FAX 01730 265805 | EV / GG | Apr 21 | 1/100  
 EMAIL: post@boultermossman.co.uk | AT A3

PLEASE DO NOT SCALE FROM DRAWING  
 (EXCEPT FOR PLANNING APPROVAL).  
 ALL DIMENSIONS TO BE CHECKED ON SITE