


Part Second Floor Plan

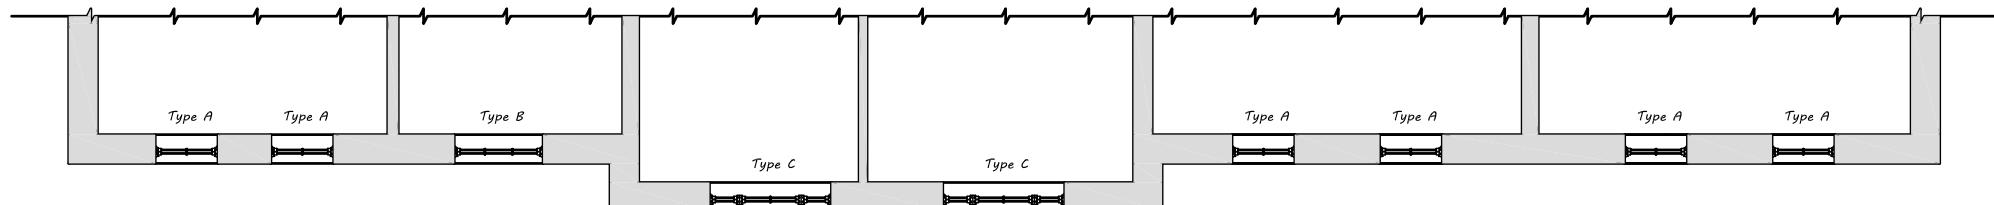

Part First Floor Plan

0 1 2 3 4 5
Meters



Front Elevation

ISSUE	DESCRIPTION	DATE	INITIAL
PROJECT			
PROPOSED REPLACEMENT WINDOWS			
SAXON HOUSE,			
ALTON			
CLIENT			
ABRI HOUSING ASSOCIATION			
TITLE			
PLANS AND ELEVATIONS AS EXISTING			
 BOULTER MOSSMAN <small>PROPERTY & CONSTRUCTION CONSULTANTS</small>			
SUITE 1, FESTIVAL HALL HEATH ROAD, PETERSFIELD HAMPSHIRE GU31 4DZ	PROJECT NO. 5193	DRAWING NO. 09	REVISION .
TEL 01730 266722 FAX 01730 265805 EMAIL post@boultermossman.co.uk	DRAWN EV / GG	DATE Apr 21	SCALE 1/100 AT A3
PLEASE DO NOT SCALE FROM DRAWING (EXCEPT FOR PLANNING APPROVAL). ALL DIMENSIONS TO BE CHECKED ON SITE			