



- DRAINAGE STORM NEW
- DRAINAGE STORM EXISTING
- DRAINAGE STORM EXISTING REMOVED
- DRAINAGE FOUL NEW
- DRAINAGE FOUL EXISTING
- DRAINAGE FOUL EXISTING REMOVED
- DRAINAGE COMBINED NEW
- DRAINAGE COMBINED EXISTING
- DRAINAGE COMBINED EXISTING REMOVED



1 Existing Front Elevation
1 : 100

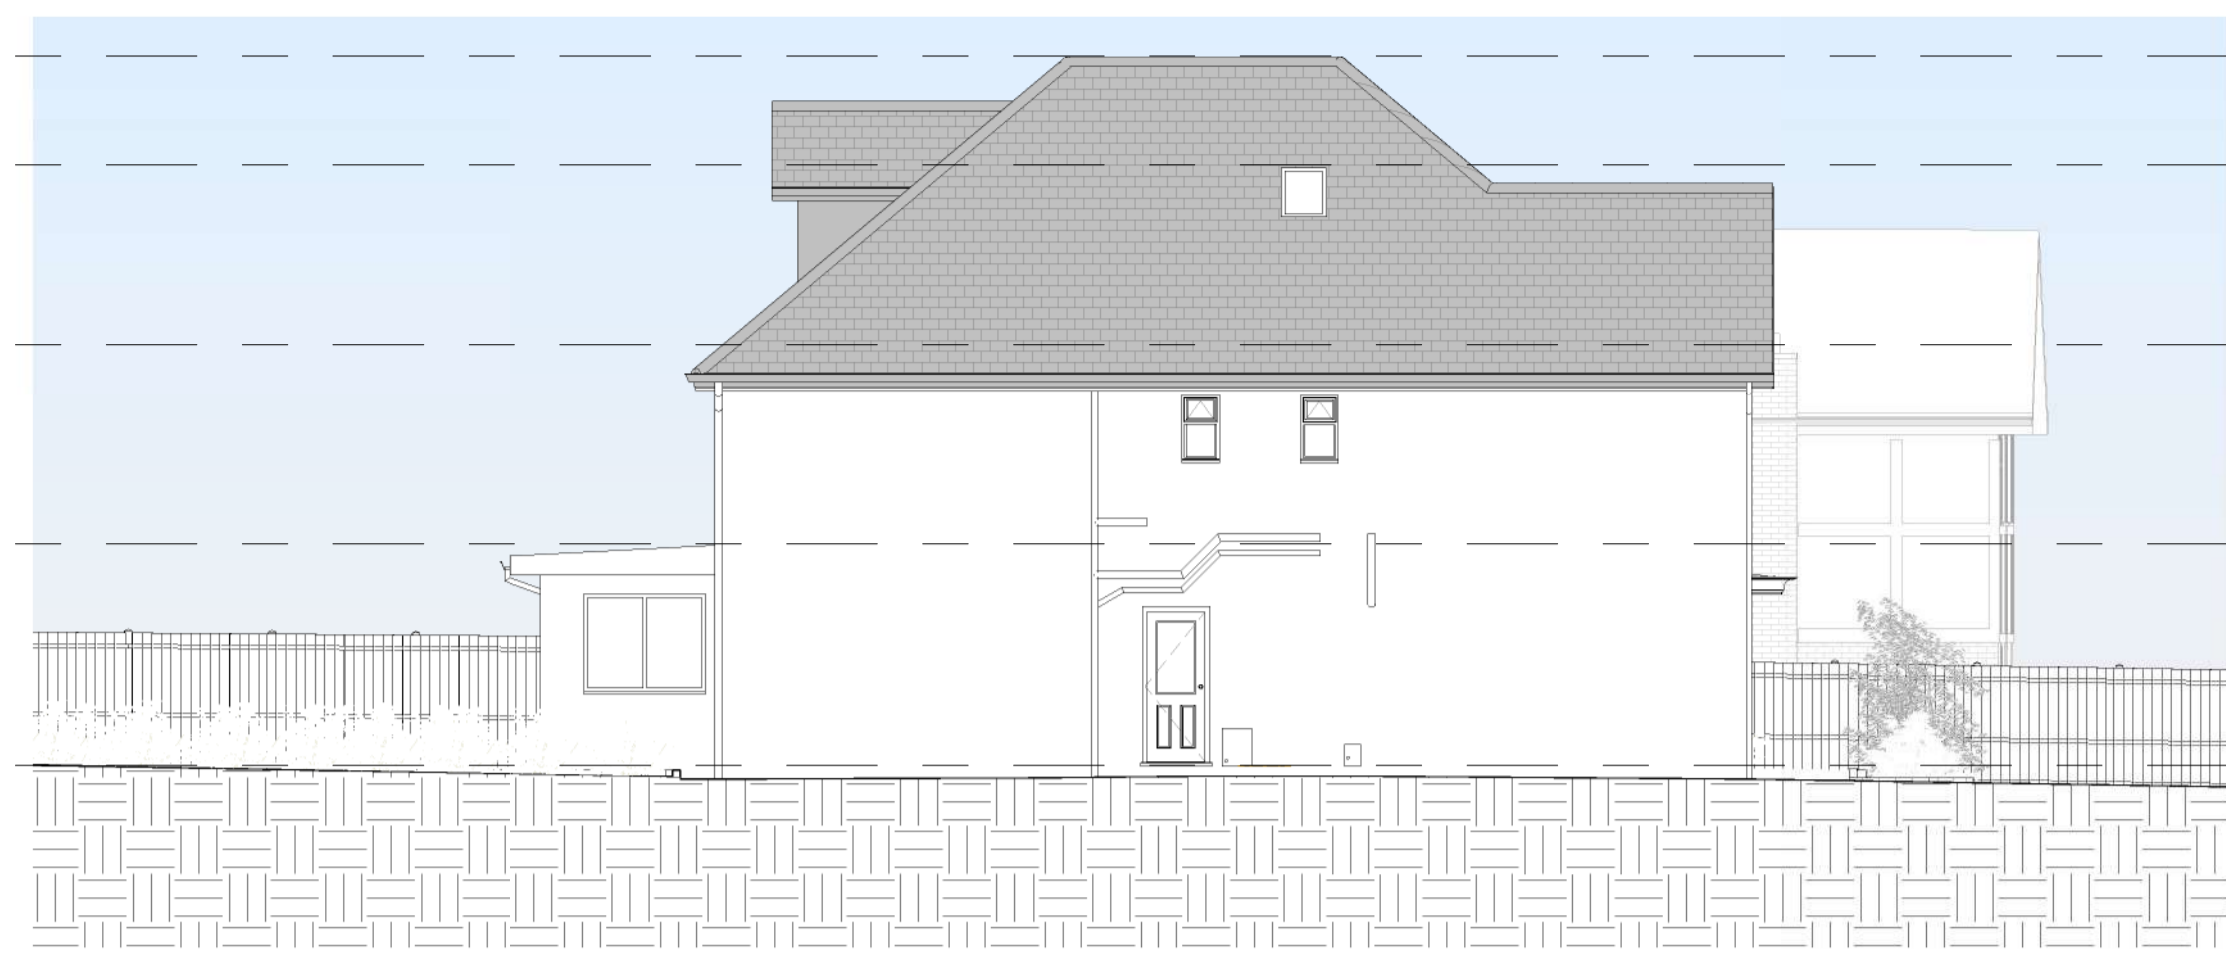


3 Existing Left Elevation
1 : 100

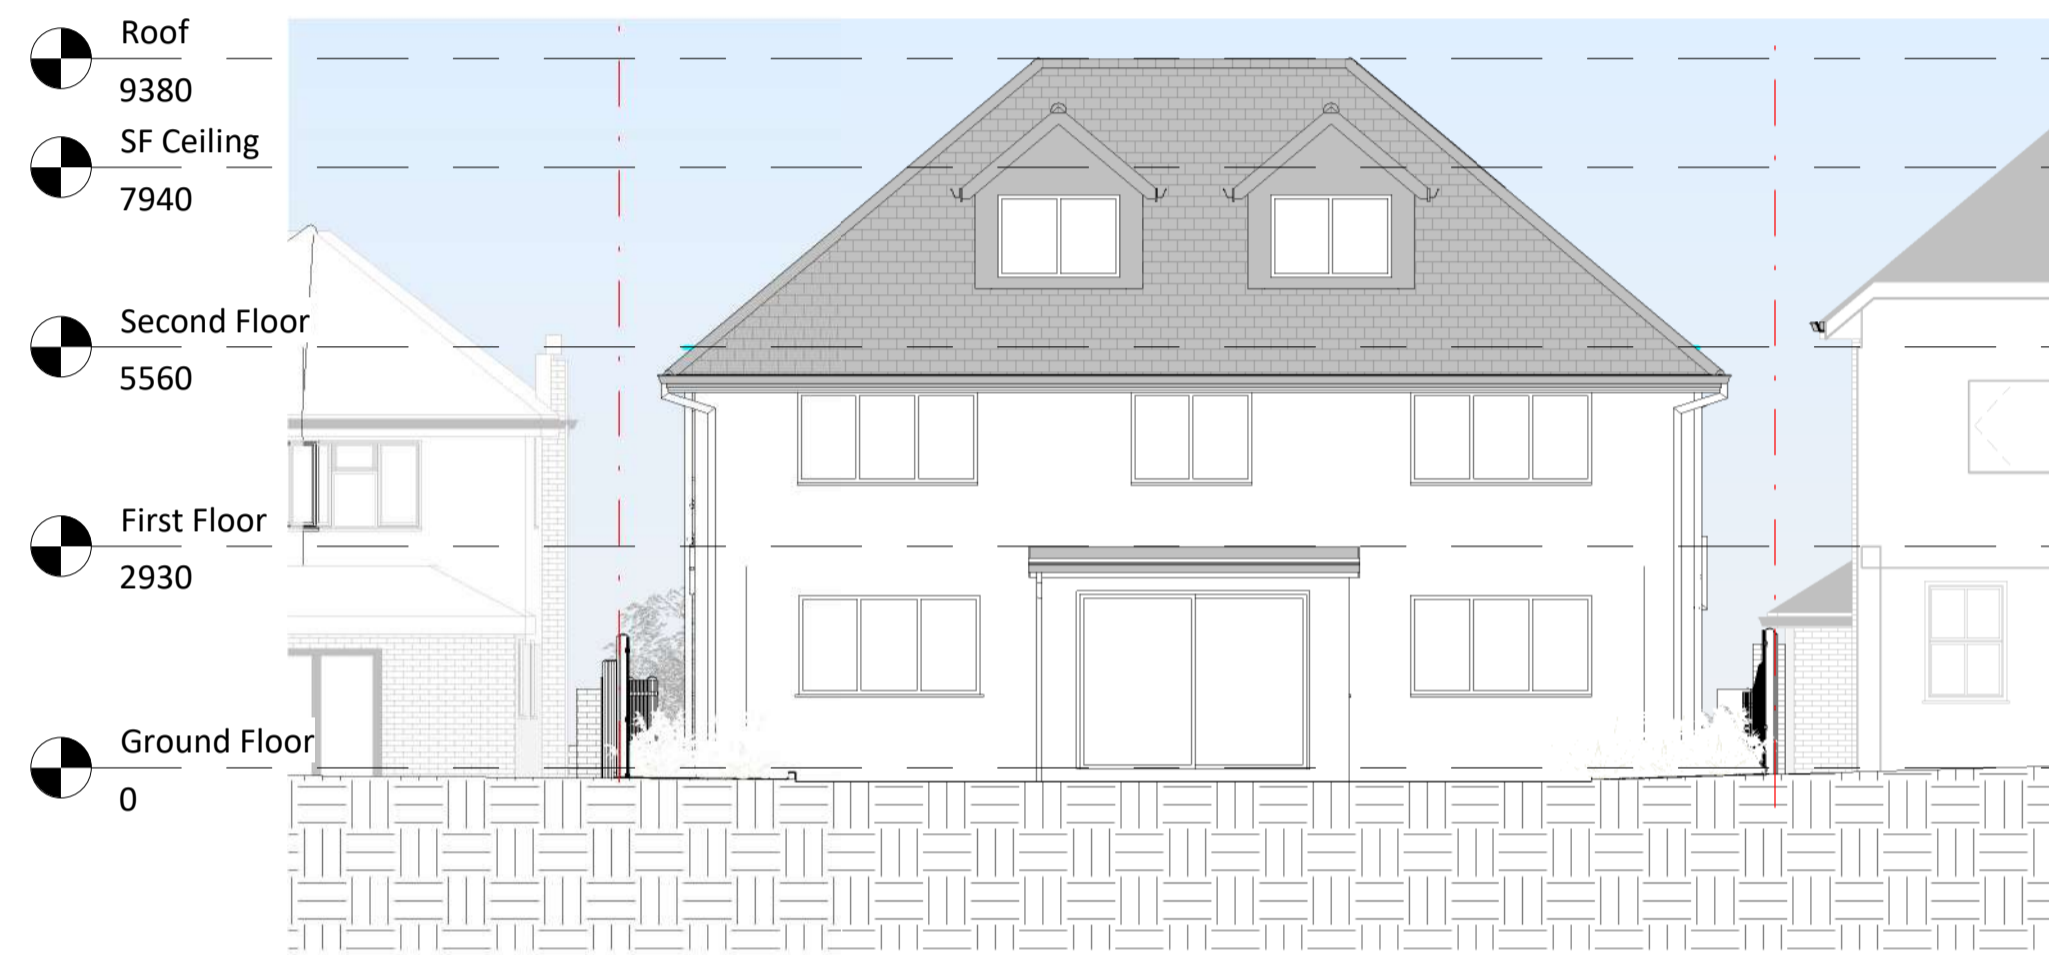

2 Existing Rear Elevation
1 : 100




4 Existing Right Elevation
1 : 100

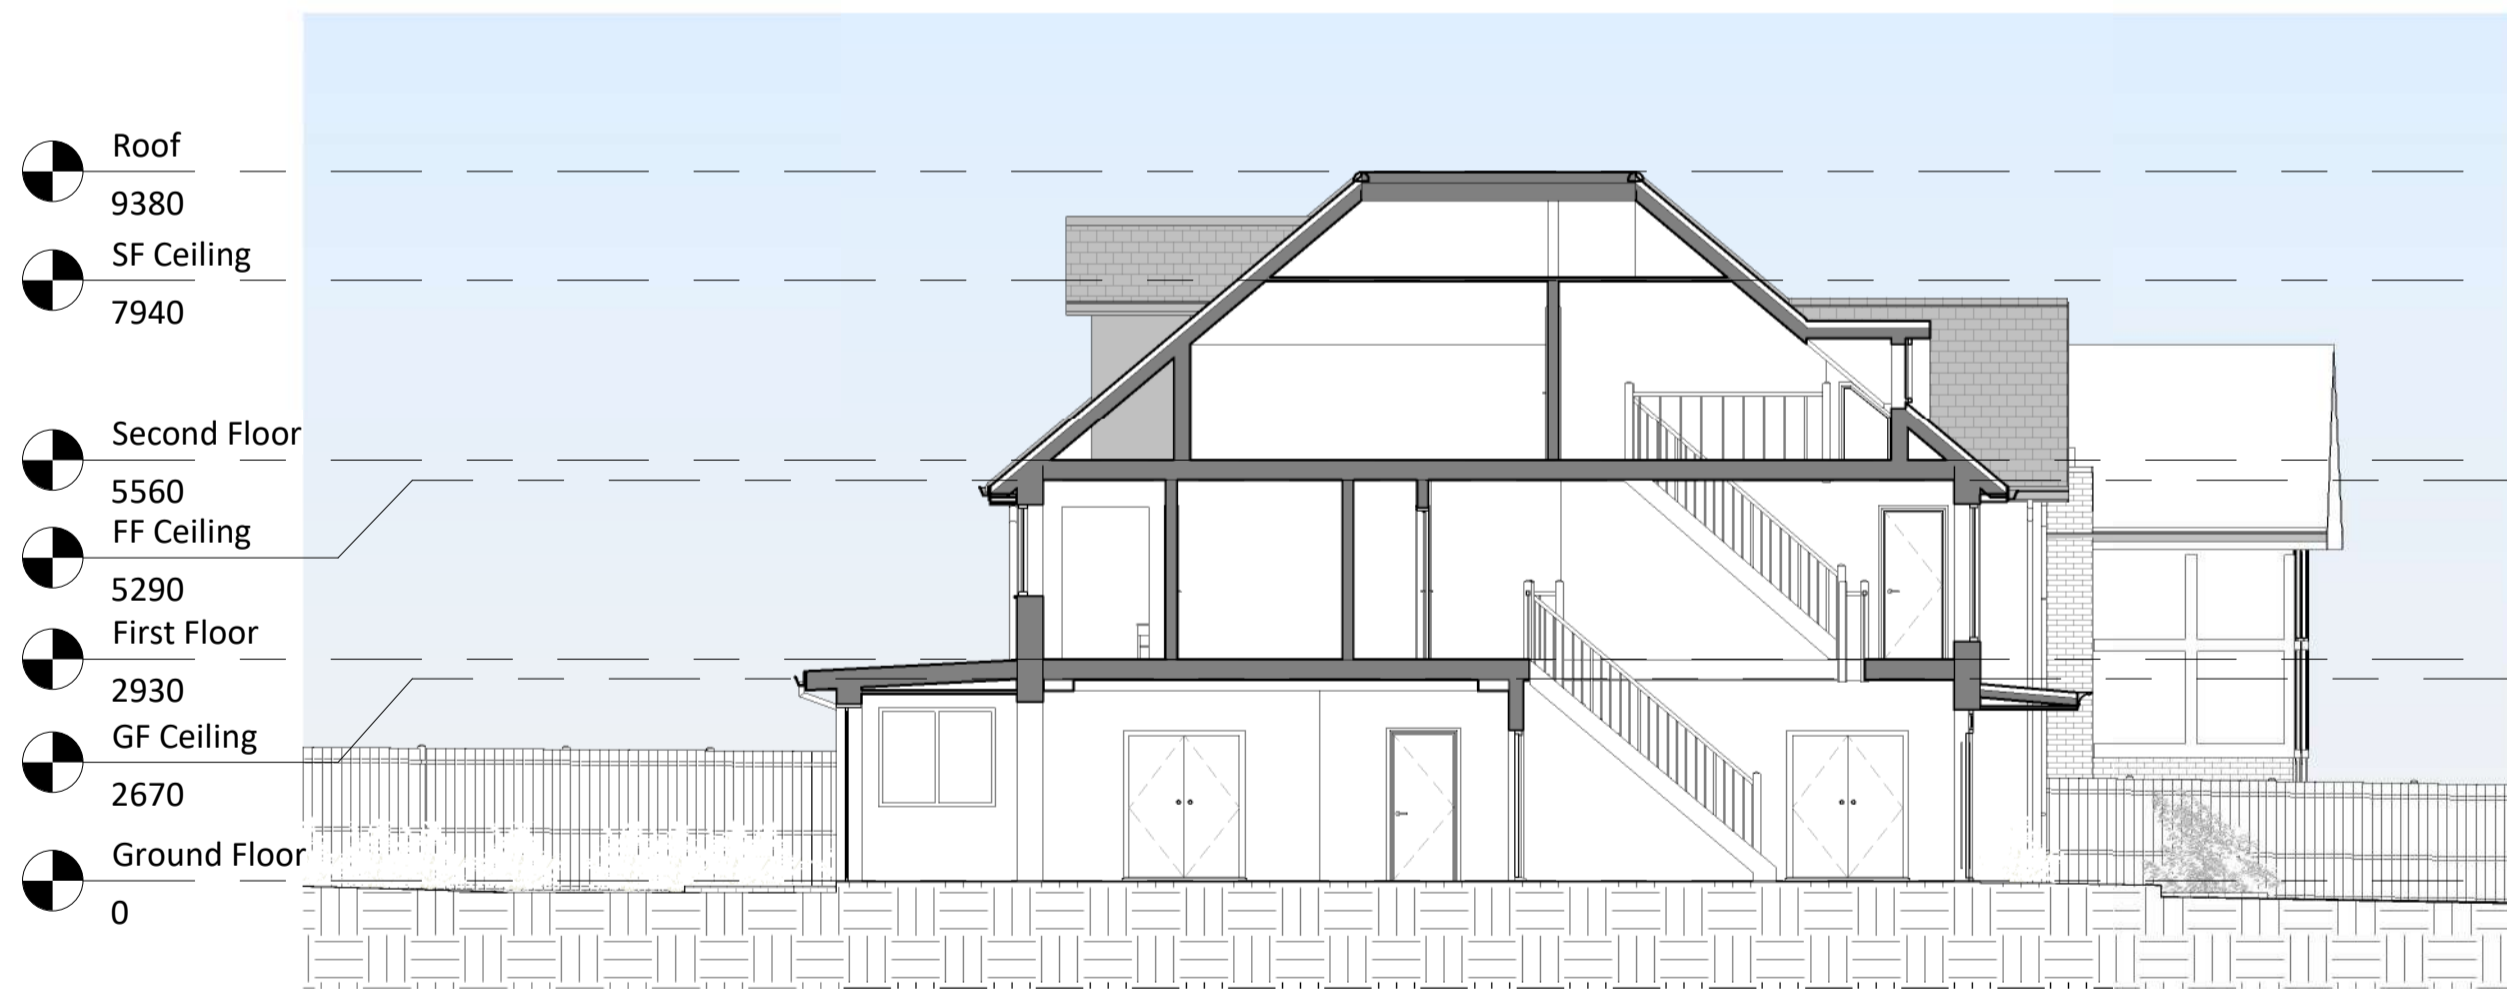


5 Existing Section 1
1 : 100



6 Existing Rear 3D View

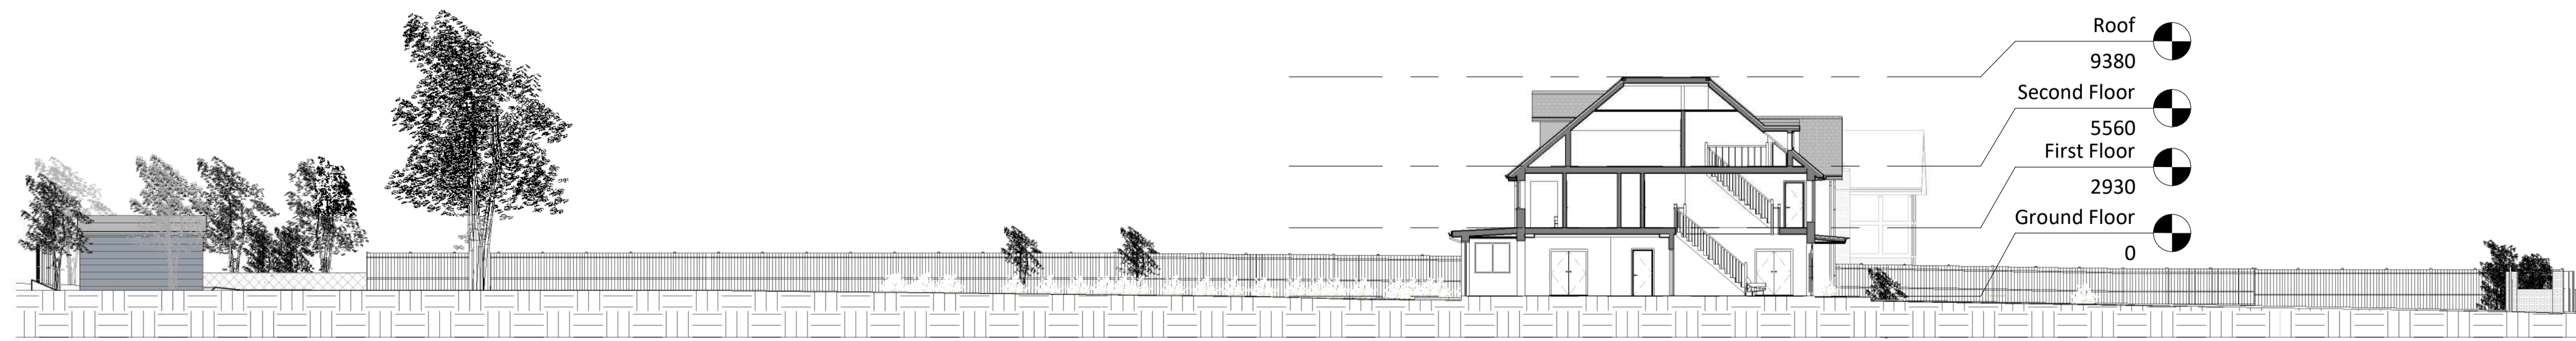

7 Existing Site Section
1 : 200

 

Amendments :

Rev	Date	Description

Project :

26 Birchwood Rd,
Dartford,
Kent. DA2 7HE

Title :
Planning Drawings
Existing Elevations, Sections & 3D View

Bluelime Retail Ltd /
Bluelime Home Design LLP.
Design, Project
Management, Build



Thames Innovation Center,
Veridion Way, Veridion
Park, Erith, Kent DA18 4AL

Tel: 01322 521026

Proposed ground floor rear extension and internal
alterations, detached garage & raised front
boundary walls.

Drawn by :	Scale :	© A1	Date :
M.J.G	As indicated		08/06/2021

Drawing number :	Rev :
BL/DRG/2160/ 04	

Do not scale from this drawing. Dimensions to be checked on site.