


# Proposed Site Plan

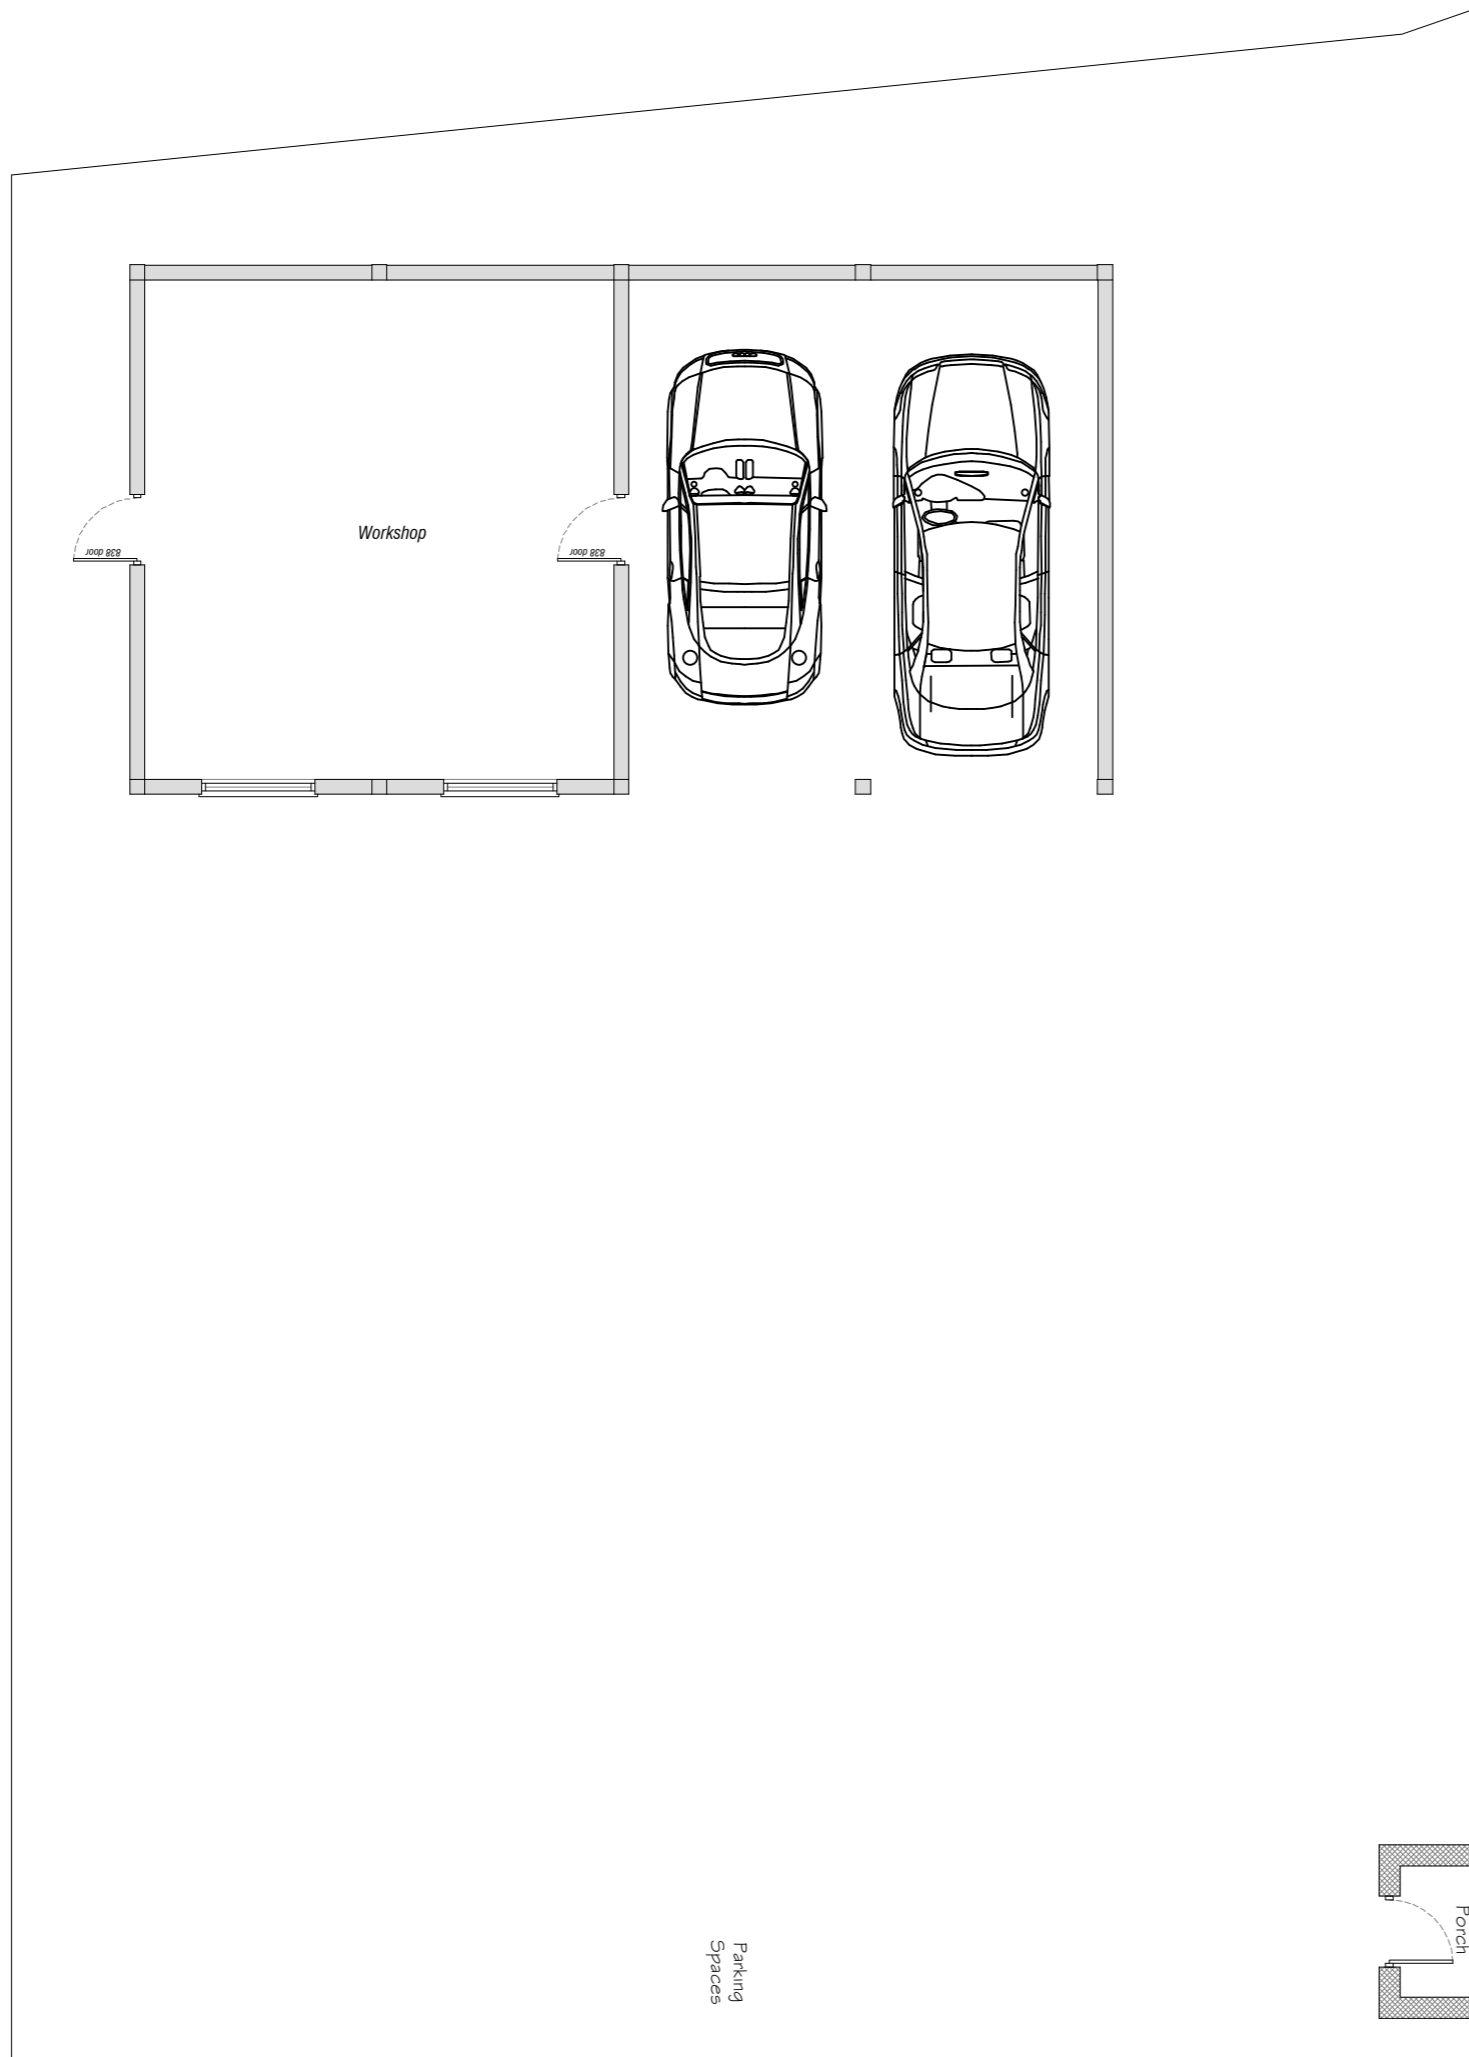

THIS DRAWING IS THE COPYRIGHT OF SJT CONSTRUCTION & MAY NOT BE ALTERED OR REPRODUCED IN ANY WAY WITH OUT THEIR WRITTEN CONSENT.

No works to be started until both planning and building control approvals have been given by the local authority.

Dimensions and levels should be checked on site prior to start of works any discrepancies should be reported.

Do not scale from this drawing, except for planning purposes. Use figured dimensions only.

IF IN DOUBT ASK FOR CONFIRMATION.



Metres (1:100)



5, Somerset Road, Ryde, IOW PO33 1BU  
 Tel: 07769900500  
 Email: Sam@SJTConstruction.com  
 Web: www.sjtconstruction.com

Drawing Status - Planning

Client - Mr & Mrs Holmes

Project Title -  
 Proposed garage and workshop.

Larks Farm House, Chequers Inn Lane, Rookley, IOW.

Drawing Title - Proposed Site Plan

Date - 01/05/21 Scale(s) - 1:100

Paper Size - A3 Dwg No - SJT019-21.2