



EXISTING GROUND FLOOR PLAN  
SCALE 1:100

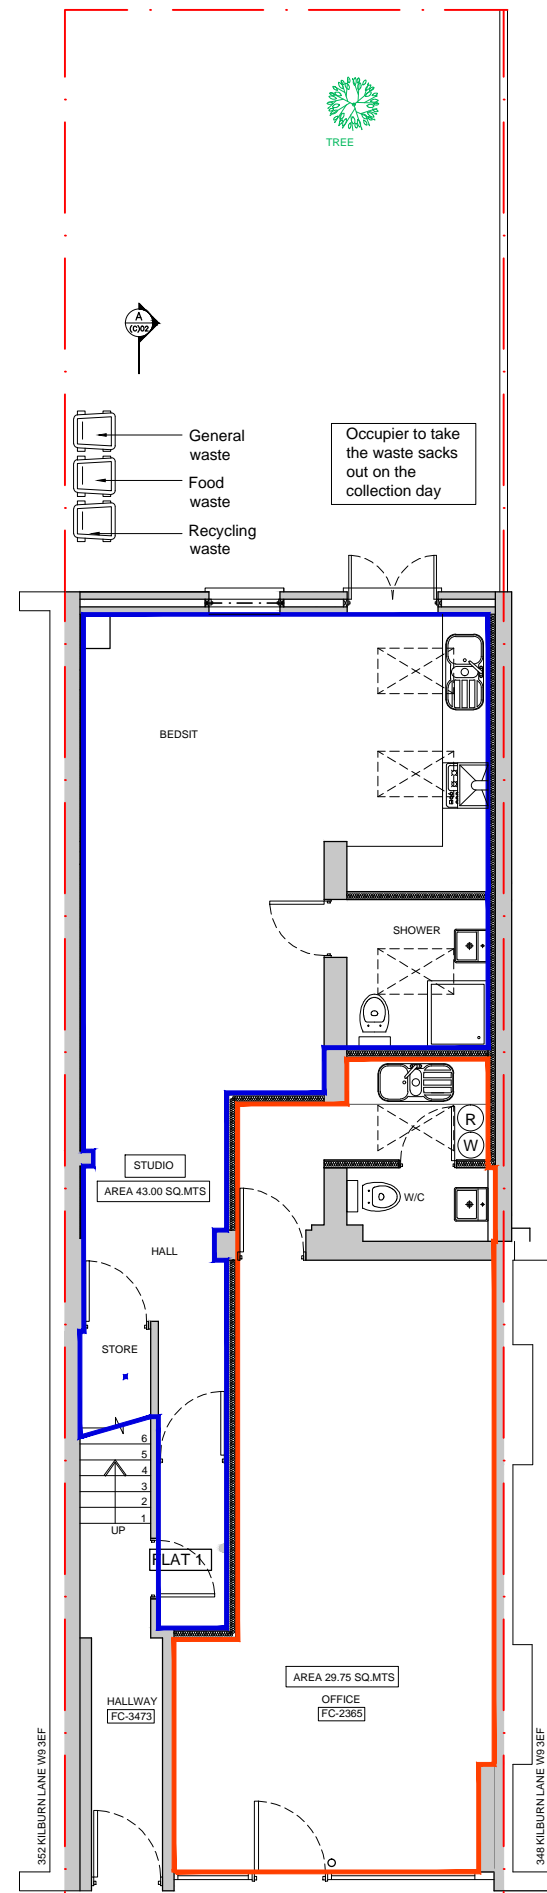

PROPOSED GROUND FLOOR PLAN  
SCALE 1:100

GENERAL NOTES

All dimensions, levels, sizes, positions and locations of particulars as indicated on drawings are to be verified by the appointed Contractor on site prior to engaging in works.  
Any discrepancies must be reported to the Architect/Surveyor/Engineer or responsible person/s immediately.  
No dimension to be scaled from the drawings for construction purposes unless otherwise indicated. All work is to comply with current Building Regulations.

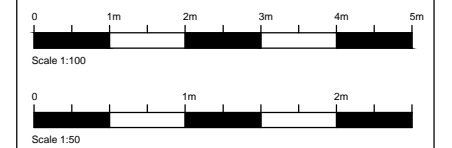

REVISION	DESCRIPTION	BY	DATE
E	BINS ADDED TO OFFICE	DS	24.06.2021
C	MINOR AMENDMENTS	DS	29-03-2021
B	MINOR AMENDMENTS	DS	03-03-2021
A	MINOR AMENDMENTS	DS	02-03-2021

SHAH DESIGNS LTD  
+44 07985 433 242  
15 Derwent Avenue, Pinner, HAs 4QH  
darshikas@shahdesignsLtd.co.uk  
www.shahdesignsLtd.co.uk

PROJECT  
350 KILBURN LANE  
LONDON  
W9 3EF

DRAWING TITLE  
EXISTING AND PROPOSED GROUND FLOOR PLAN

DATE 27.06.2018	DRAWN BY SD
SCALE 1:100 @ A3	CHECKED BY SD

DRAWING NO. SD1836(GF)01-E