


General Notes :

Rev	Date	Description
B	18/06/21	Issued for planning
A	28/08/20	Issued for planning

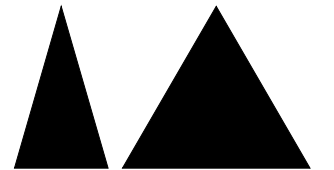


AshtonArchitecture

PLANNING

Project	Studio Cottage	Job no	0844
Client	W. Whitaker & H. Bargawi		
Date	June 2021	Scale	1:100 @ A3


Drawn	Checked	Approved	Rev
CT	JA		B
Title			
Existing Ground Floor Plan			
Drawing Number			
0844_2005			

 

This drawing is copyright of Ashton Architecture. Do not scale from this drawing. All dimensions and levels to be checked on site by the contractor and such alterations to be his responsibility. Report all drawing errors, omissions and discrepancies to the architect.


DISCLAIMER

This document may be issued in an editable digital CAD format to enable others to use it as background information to make alterations and/or additions. In that instance the file will be accompanied by a PDF version as a record of the original file. It is for those parties making such alterations and/or additions to ensure that they make use of current background information. Ashton Architecture accepts no liability for either: any such alterations and/or additions to the background information by others; or any other changes made by others to the architectural content of the background information itself.

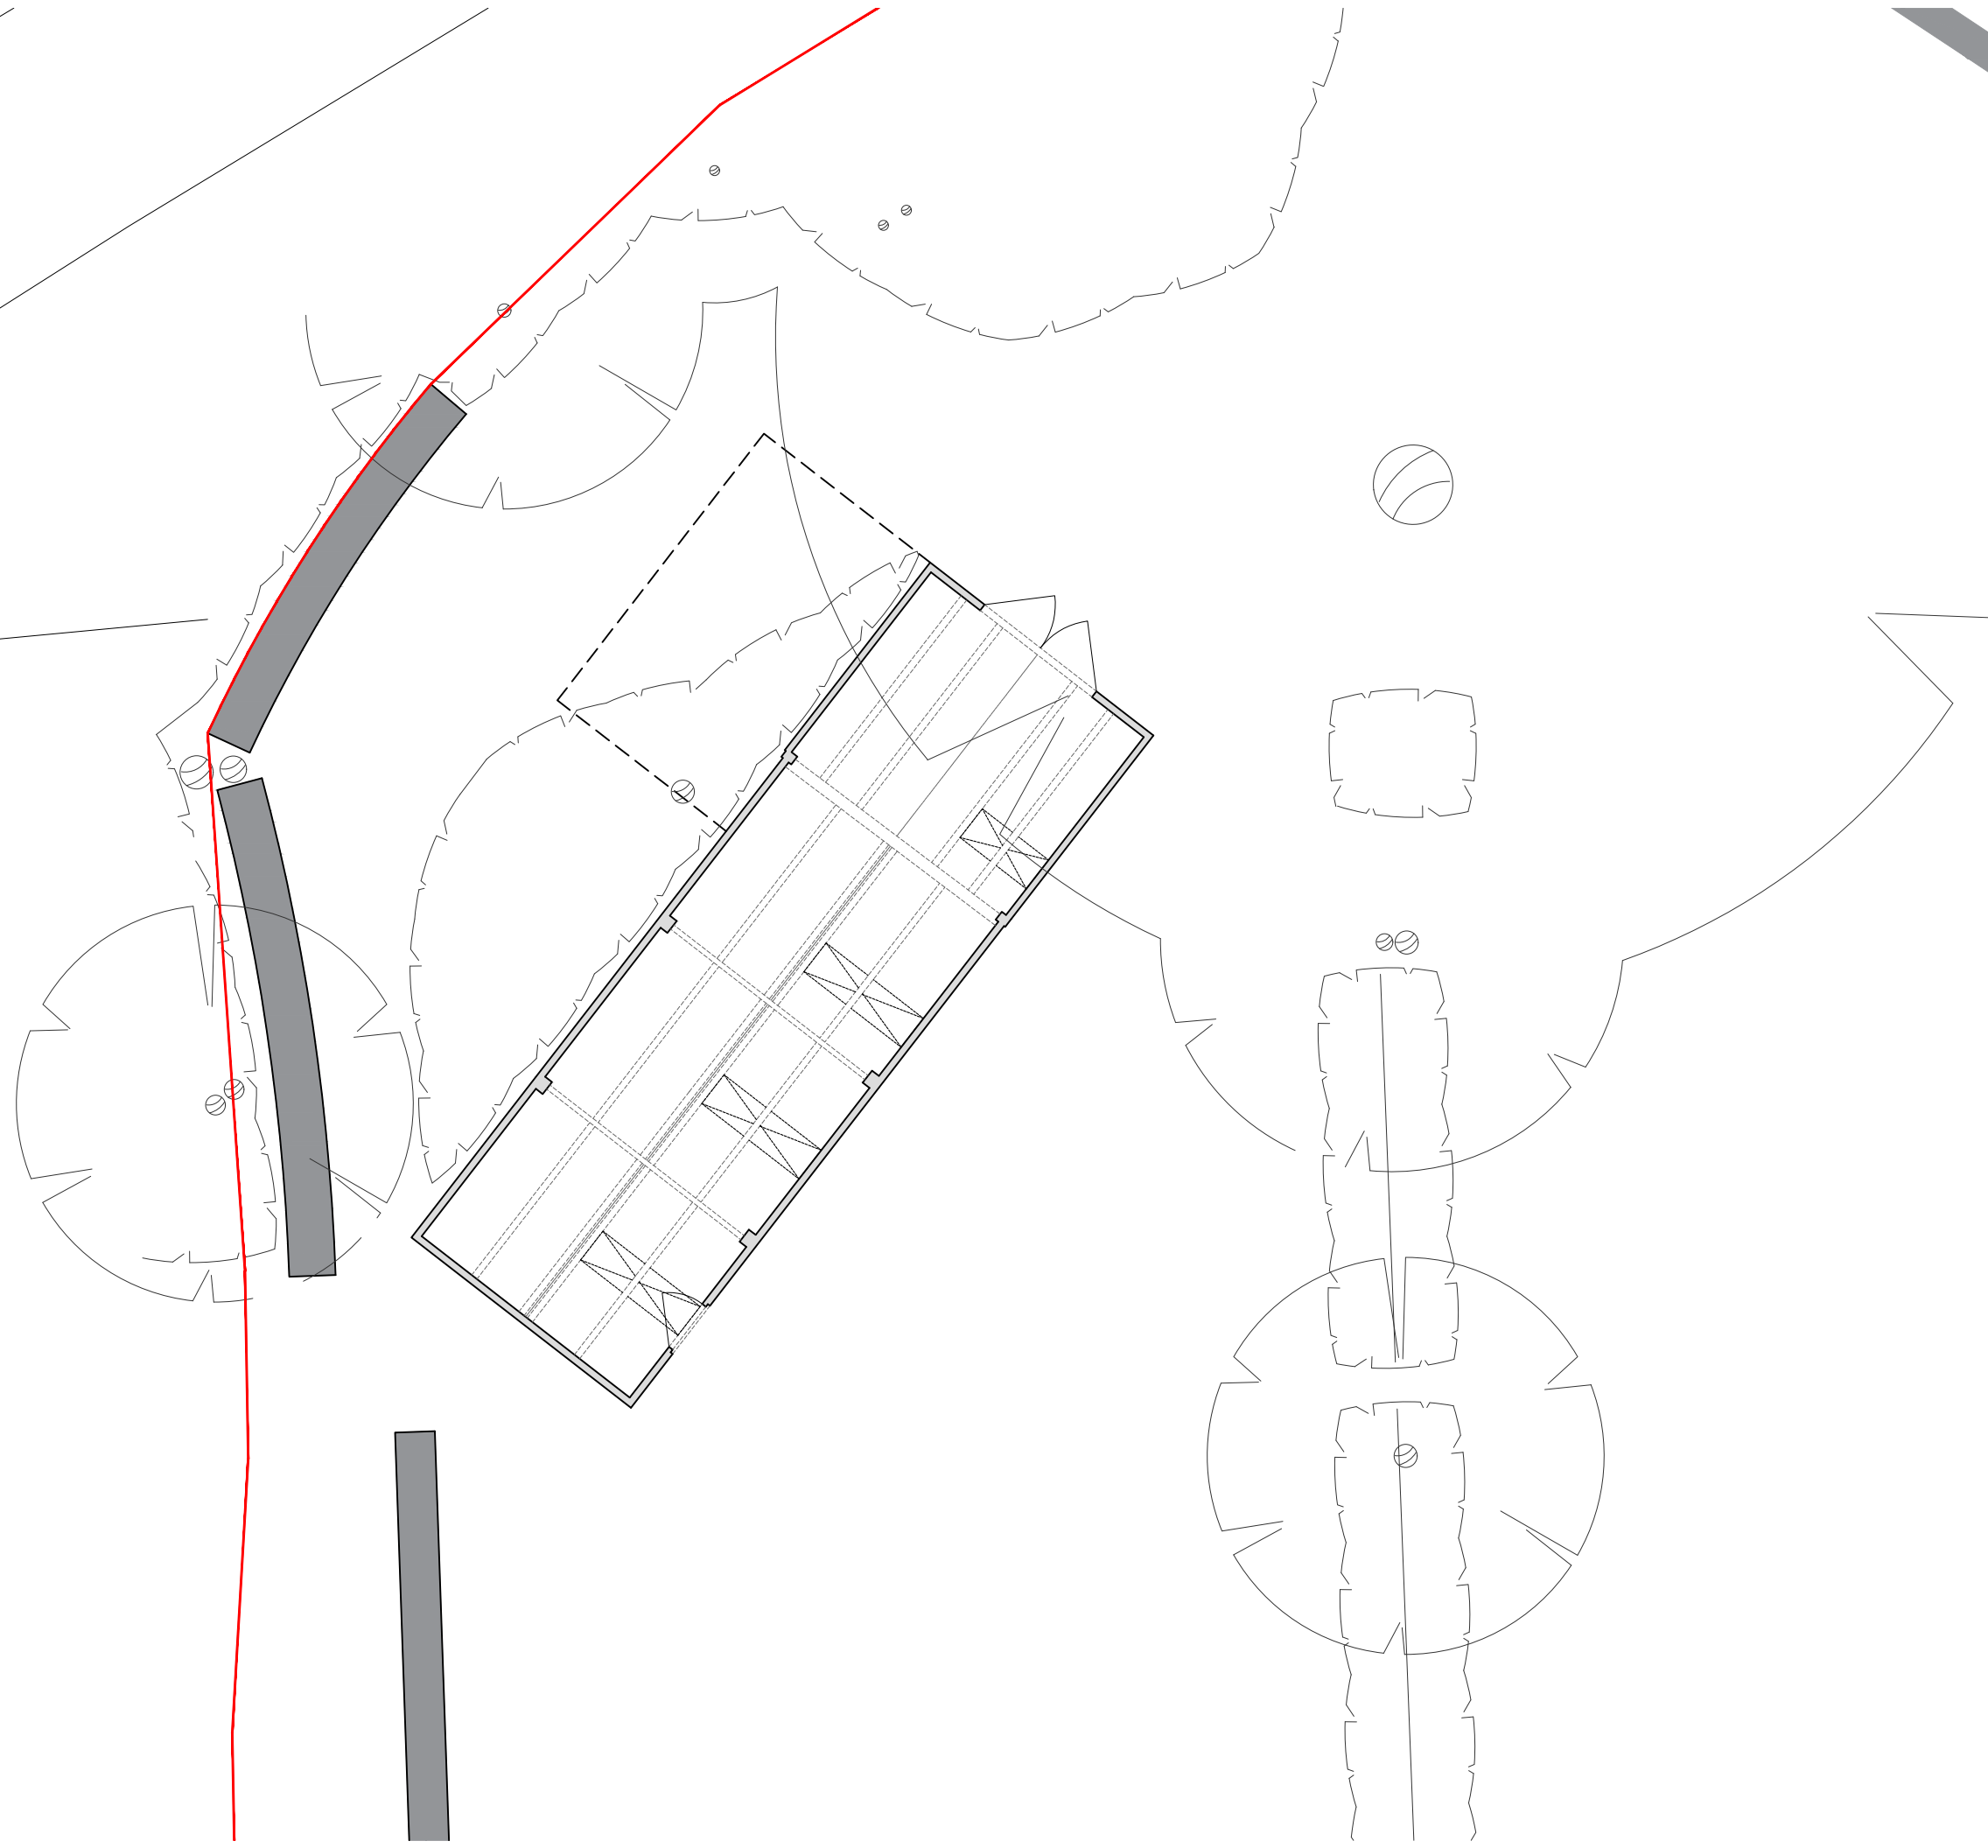

General Notes :

Rev	Date	Description
B	18/06/21	Issued for planning
A	28/08/20	Issued for planning

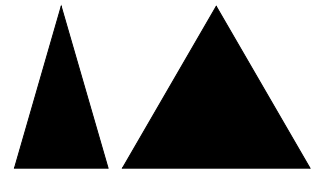

AshtonArchitecture

PLANNING

Project	Job no
Studio Cottage	0844
Client	
W. Whitaker & H. Bargawi	
Date	Scale
June 2021	100@A3


Drawn	Checked	Approved	Rev
CT	JA		B
Title			
Existing Roof Plan			
Drawing Number			
0844_2006			




This drawing is copyright of Ashton Architecture. Do not scale from this drawing. All dimensions and levels to be checked on site by the contractor and such dimensions to be his responsibility. Report all drawing errors, omissions and discrepancies to the architect.

DISCLAIMER


This document may be issued in an editable digital CAD format to enable others to use it as background information to make alterations and/or additions. In that instance the file will be accompanied by a PDF version as a record of the original file. It is for those parties making such alterations and/or additions to ensure that they make use of current background information. Ashton Architecture accepts no liability for either: any such alterations and/or additions to the background information by others; or any other changes made by others to the architectural content of the background information itself.

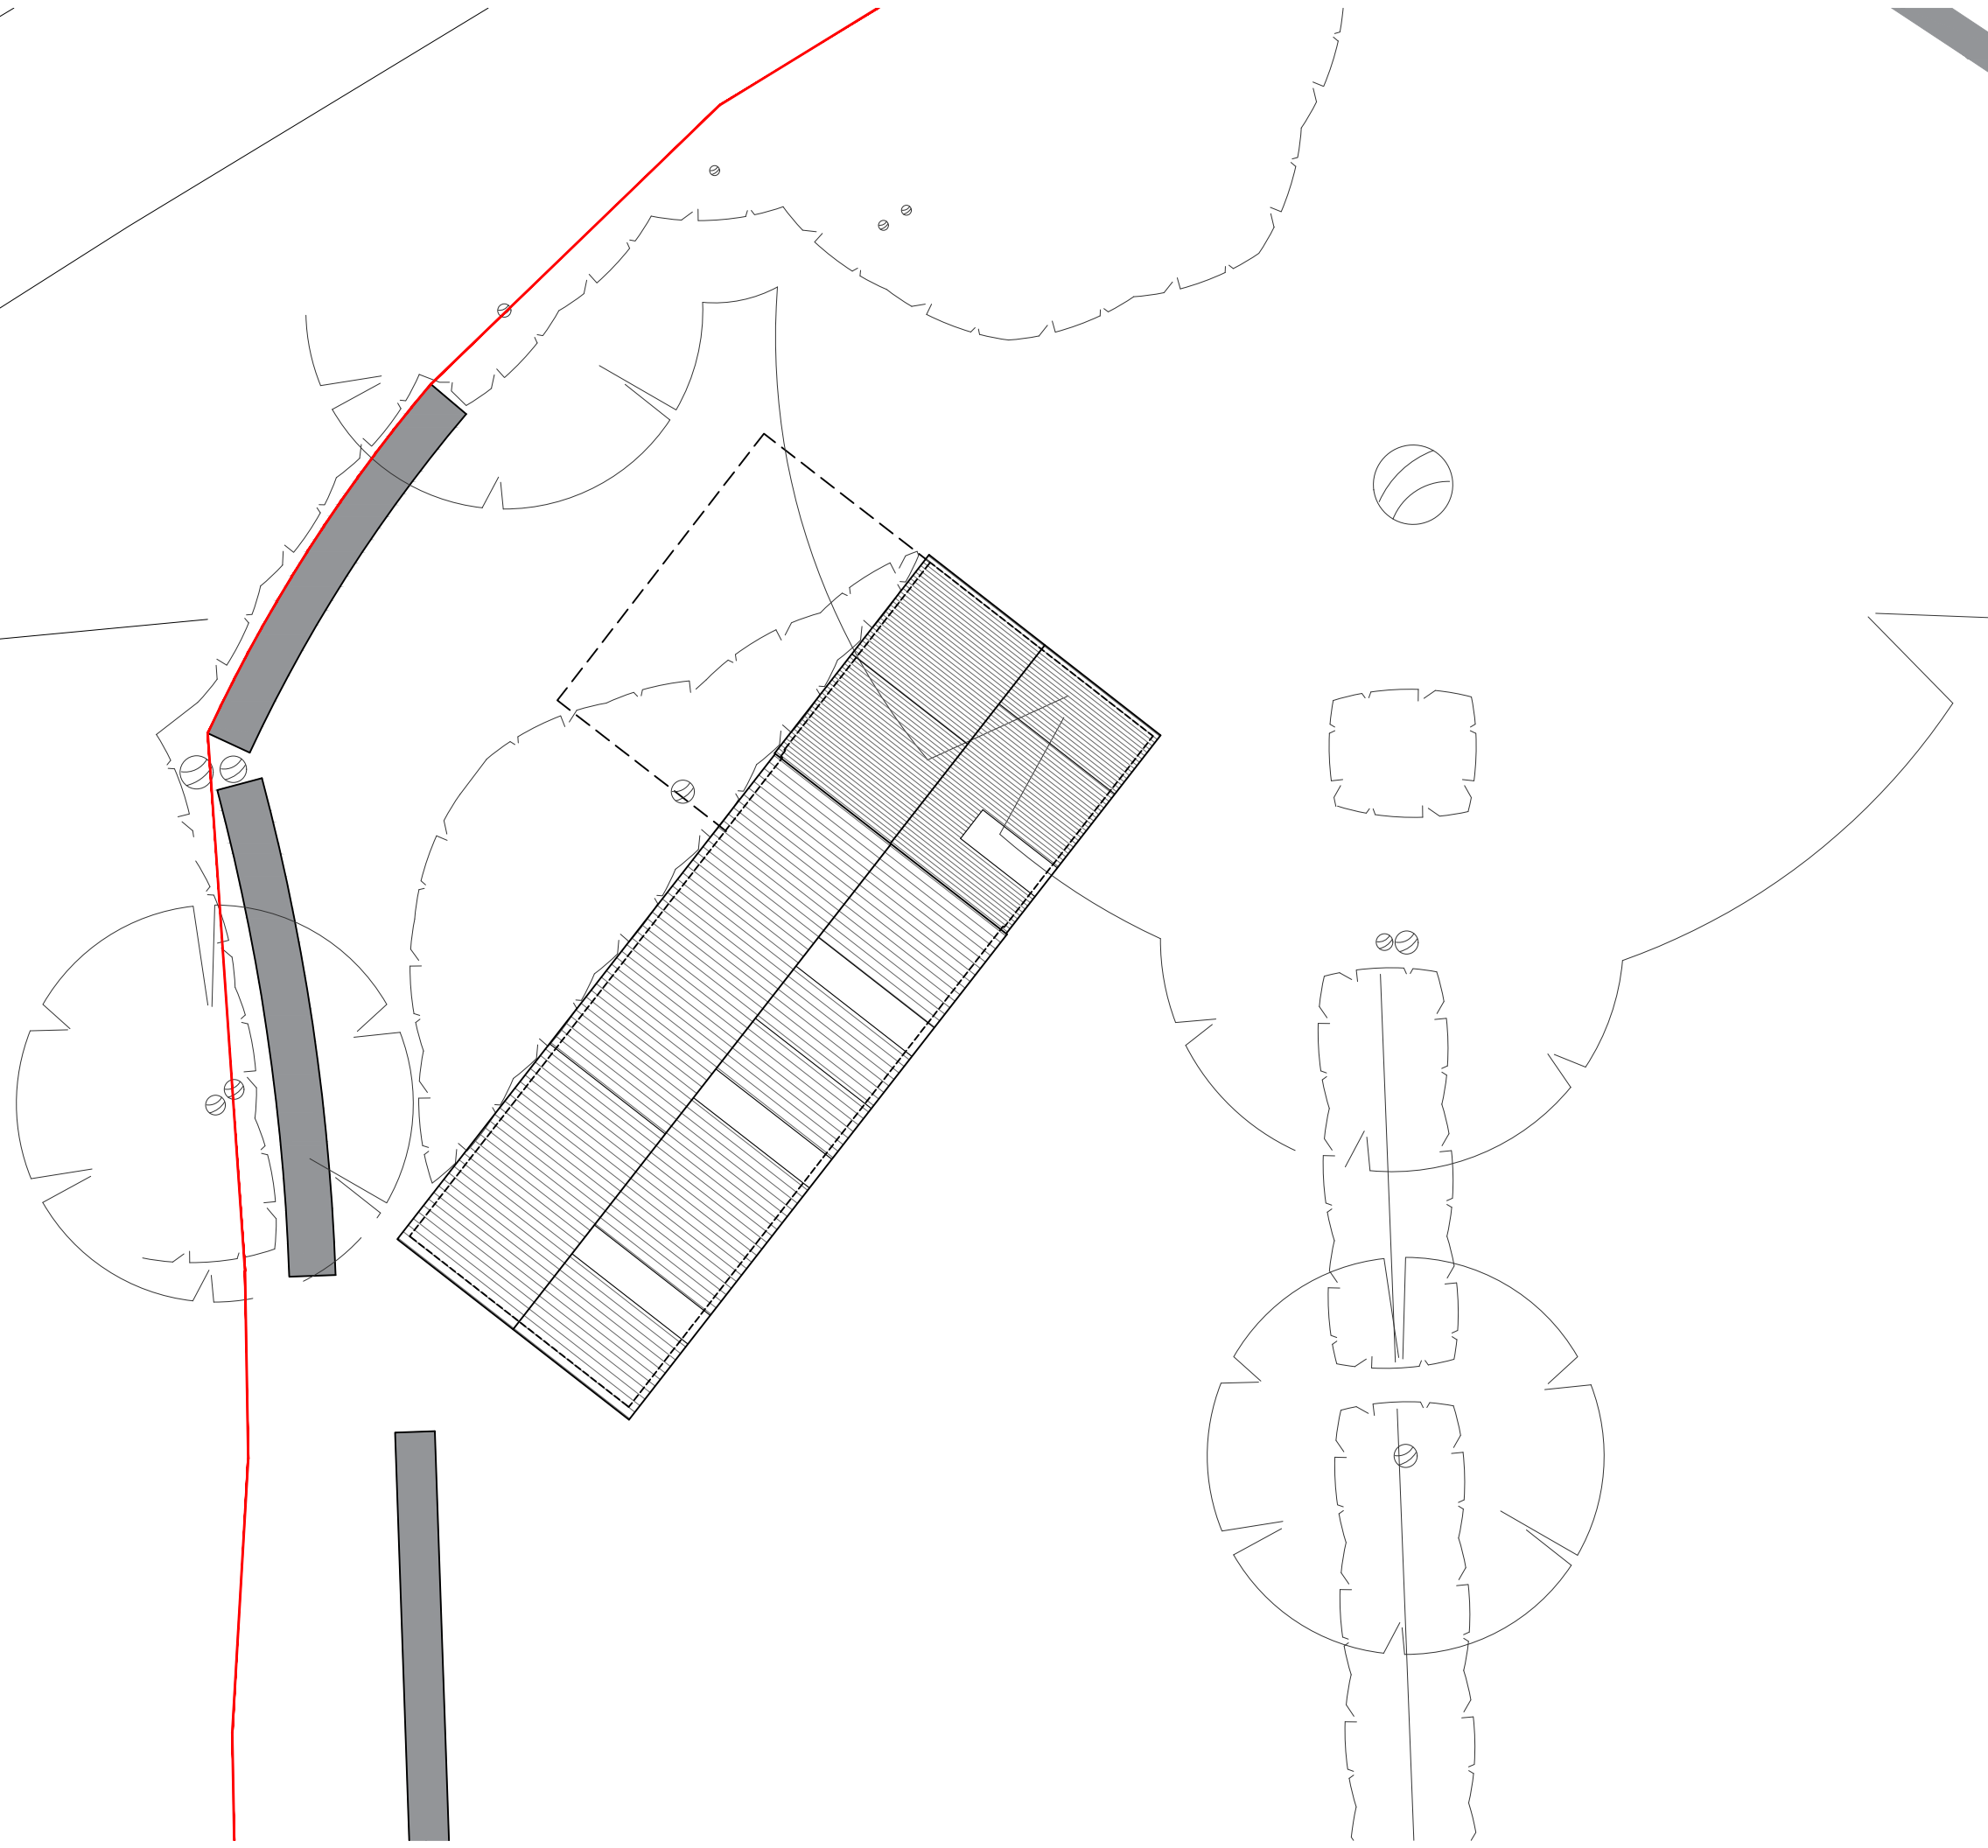


General Notes :

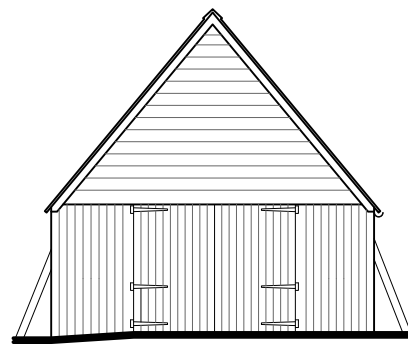


1 EXISTING EAST ELEVATION
Scale 1:100@A3

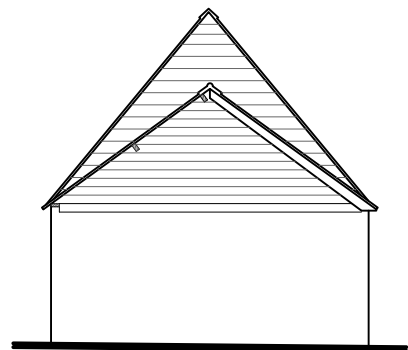

3 EXISTING WEST ELEVATION
Scale 1:100@A3

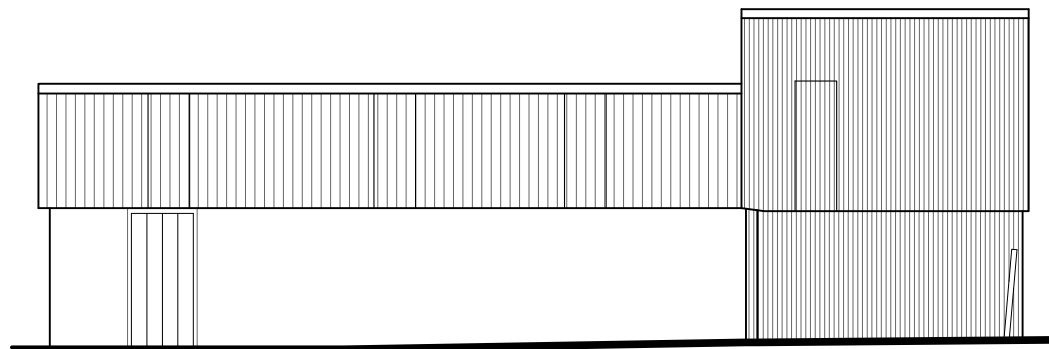


2 EXISTING SOUTH ELEVATION
Scale 1:100@A3

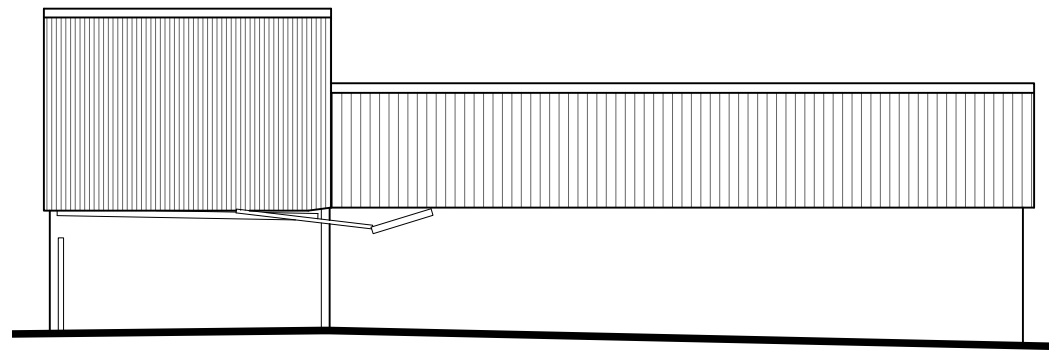

4 EXISTING NORTH ELEVATION
Scale 1:100@A3

Rev	Date	Description
B	18/06/21	Issued for planning
A	28/08/20	Issued for planning

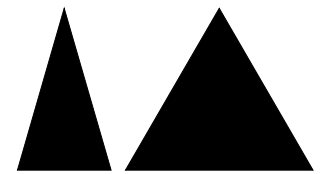

AshtonArchitecture

PLANNING

Project	Studio Cottage	Job no	0844
Client	W. Whitaker & H. Bargawi		
Date	June 2021	Scale	1:100 @ A3

Drawn	Checked	Approved	Rev
CT	JA		B
Title			
Existing Elevations			
Drawing Number			
0844_2030			



This drawing is copyright of Ashton Architecture. Do not scale from this drawing. All dimensions and levels to be checked on site by the contractor and such dimensions to be his responsibility. Report all drawing errors, omissions and discrepancies to the architect.

DISCLAIMER
This document may be issued in an editable digital CAD format to enable others to use it as background information to make alterations and/or additions. In that instance the file will be accompanied by a PDF version as a record of the original file. It is for those parties making such alterations and/or additions to ensure that they make use of current background information. Ashton Architecture accepts no liability for either: any such alterations and/or additions to the background information by others; or any other changes made by others to the architectural content of the background information itself.