
 


# 3 Thorpes Field Site Plan

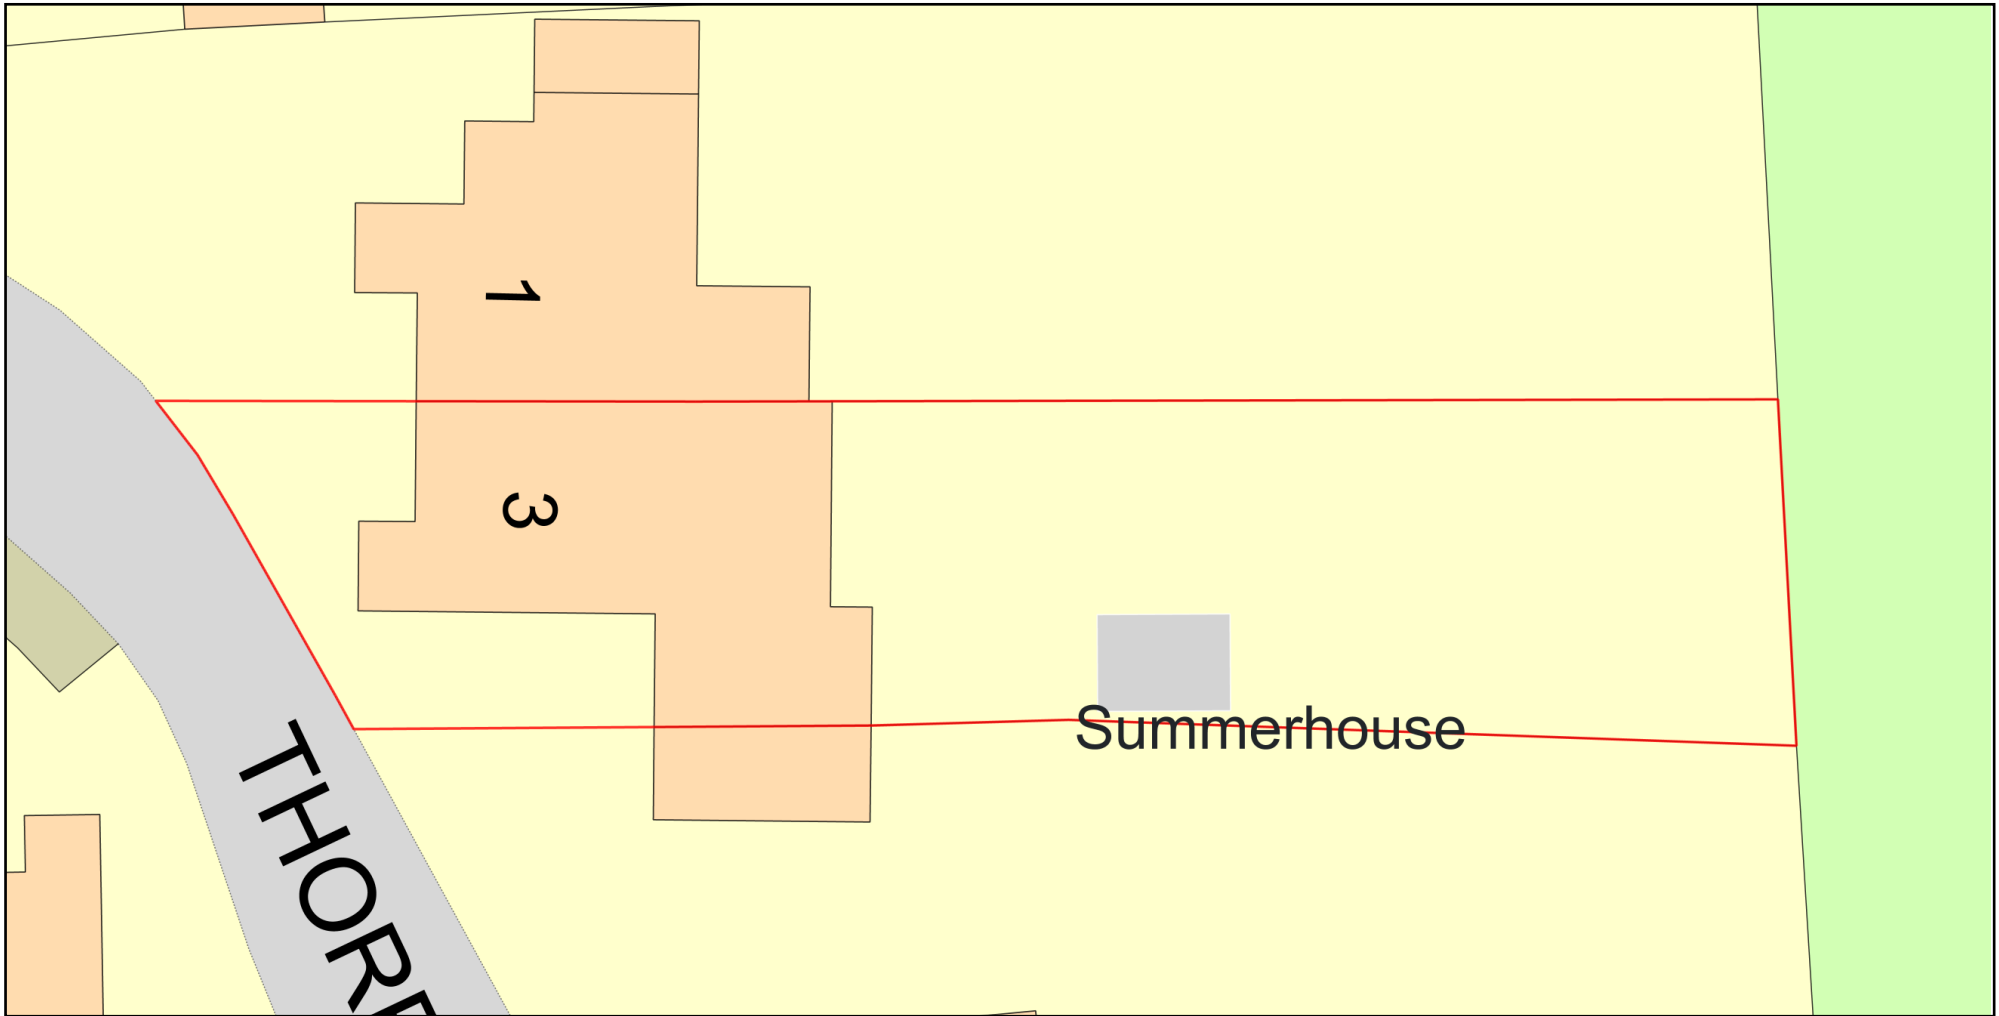

Plan Produced for: K I C Lane

Date Produced: 13 Jun 2021

Plan Reference Number: TQRQM21164211532148

Scale: 1:200 @ A4