


1 Site - Existing
1 : 100

98 Coburn Street
www.cps homes.co.uk

No.	Description	Date

98 Coburn Street
Mark Cooney

Site Plan As Existing		A101
Project number	JP98	
Date	15.04.21	
Drawn by	John Pinn	
Checked by	N/A	Scale 1 : 100

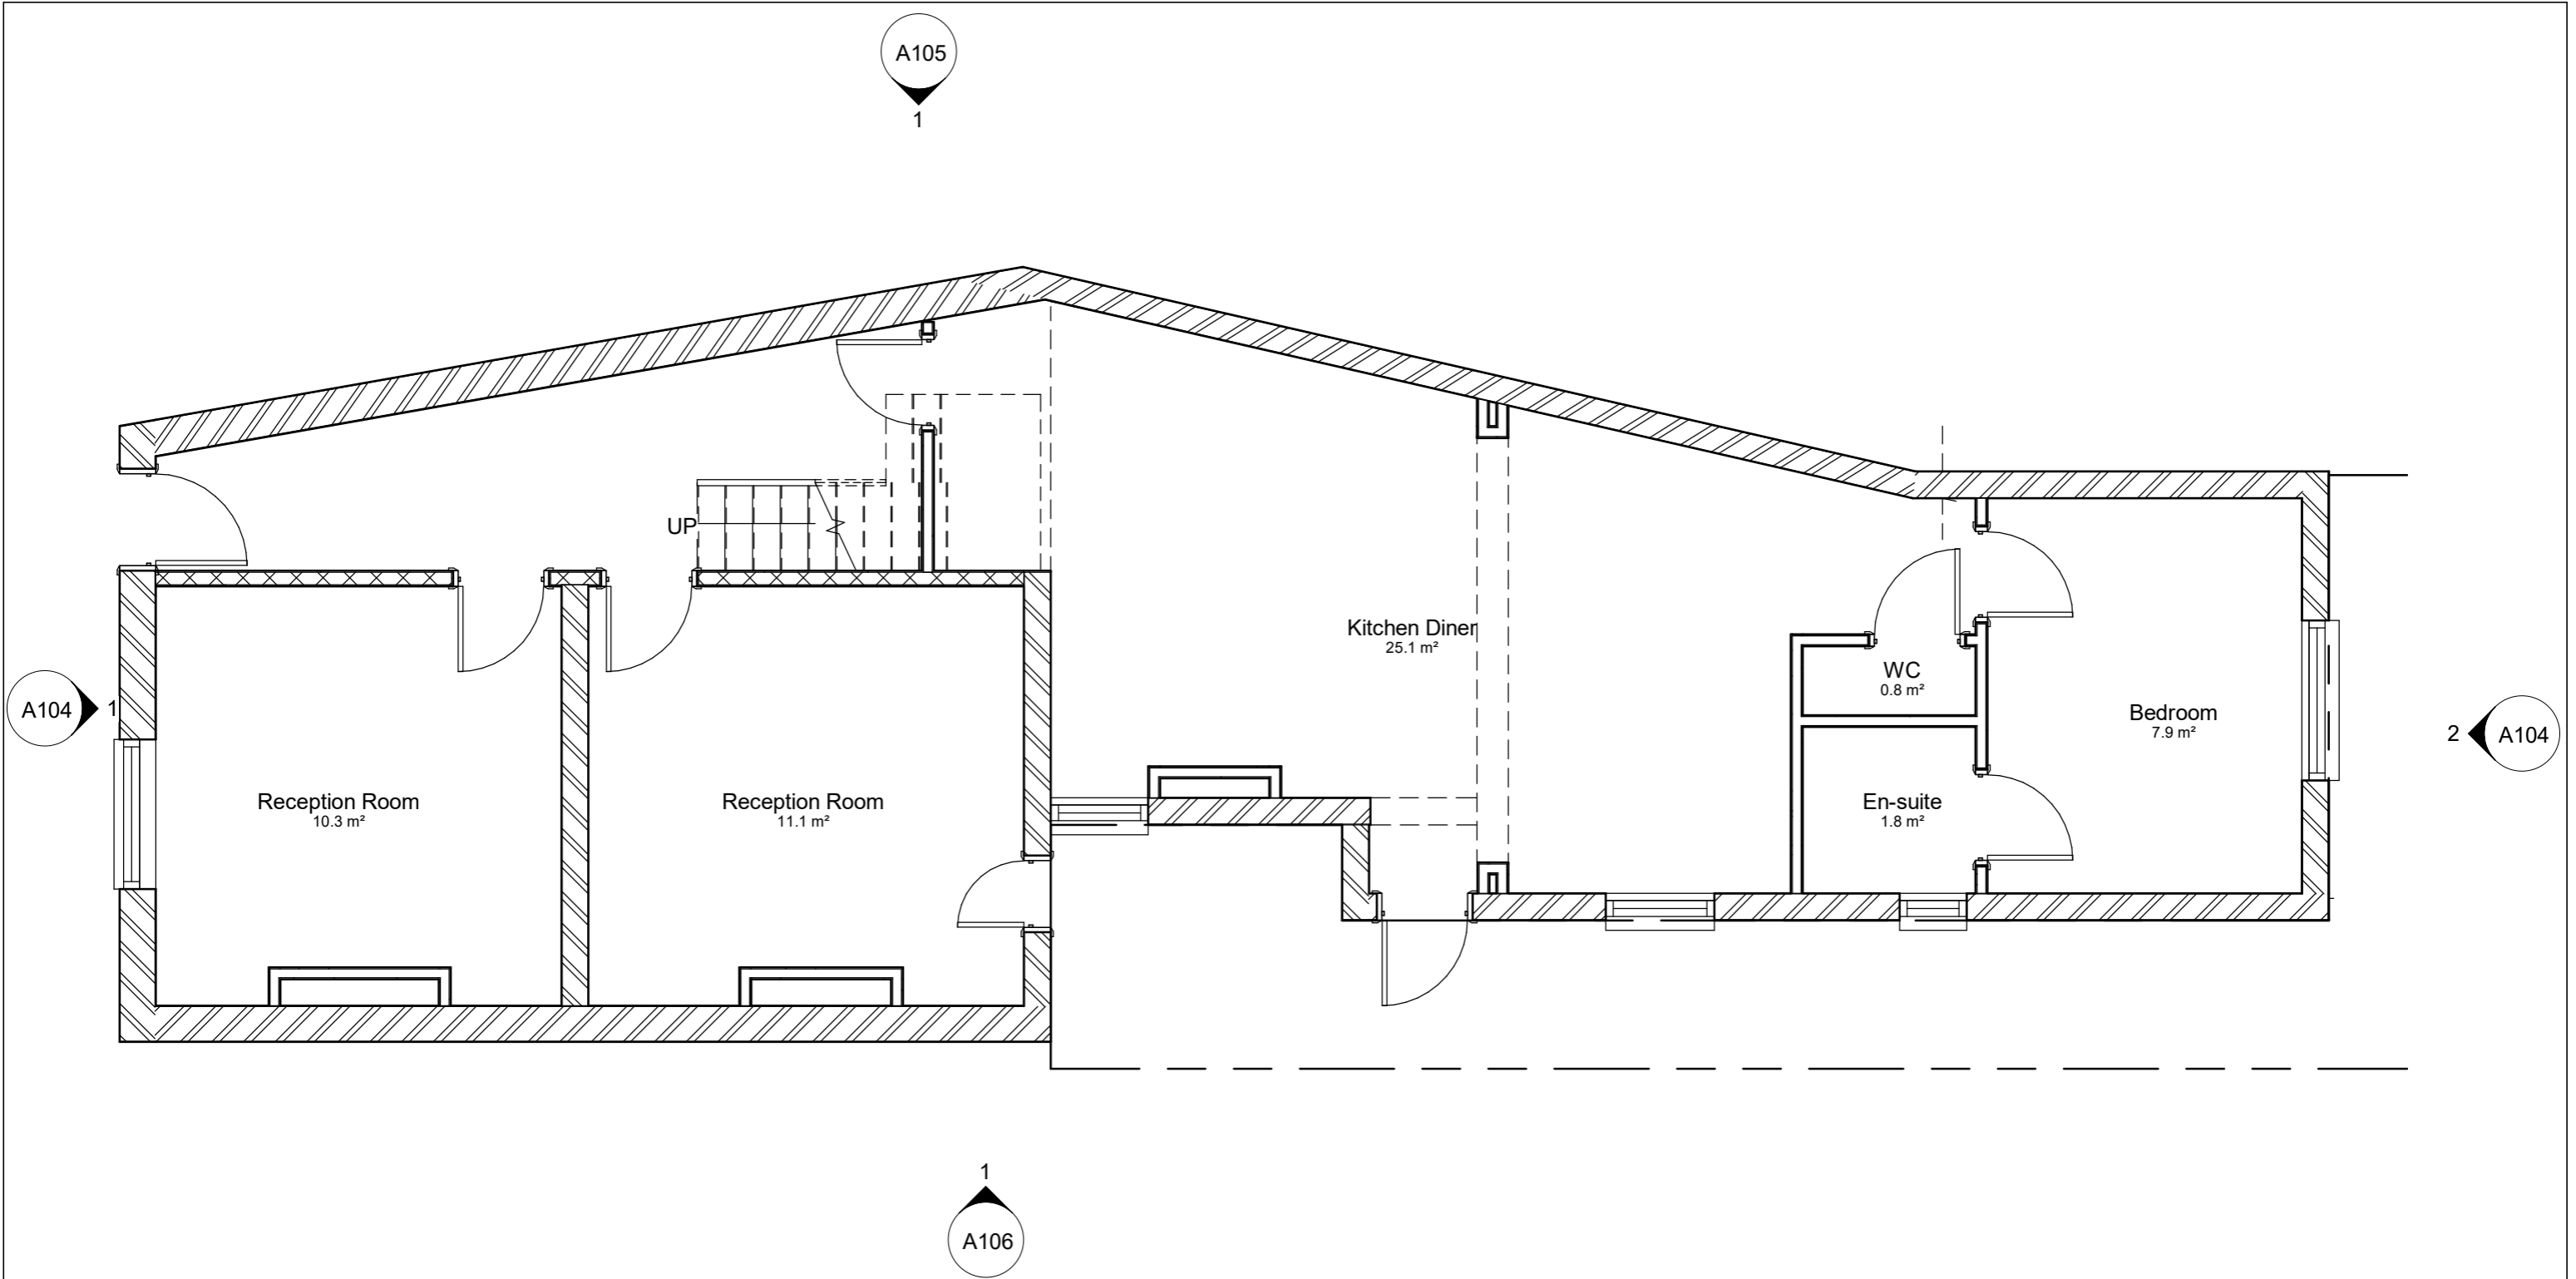


1 00 - Ground Floor Existing
1 : 50

98 Coburn Street
www.cps homes.co.uk

No.	Description	Date

98 Coburn Street
Mark Cooney

Ground Floor As Existing		A102
Project number	JP98	
Date	15.04.21	
Drawn by	John Pinn	
Checked by	N/A	Scale 1 : 50

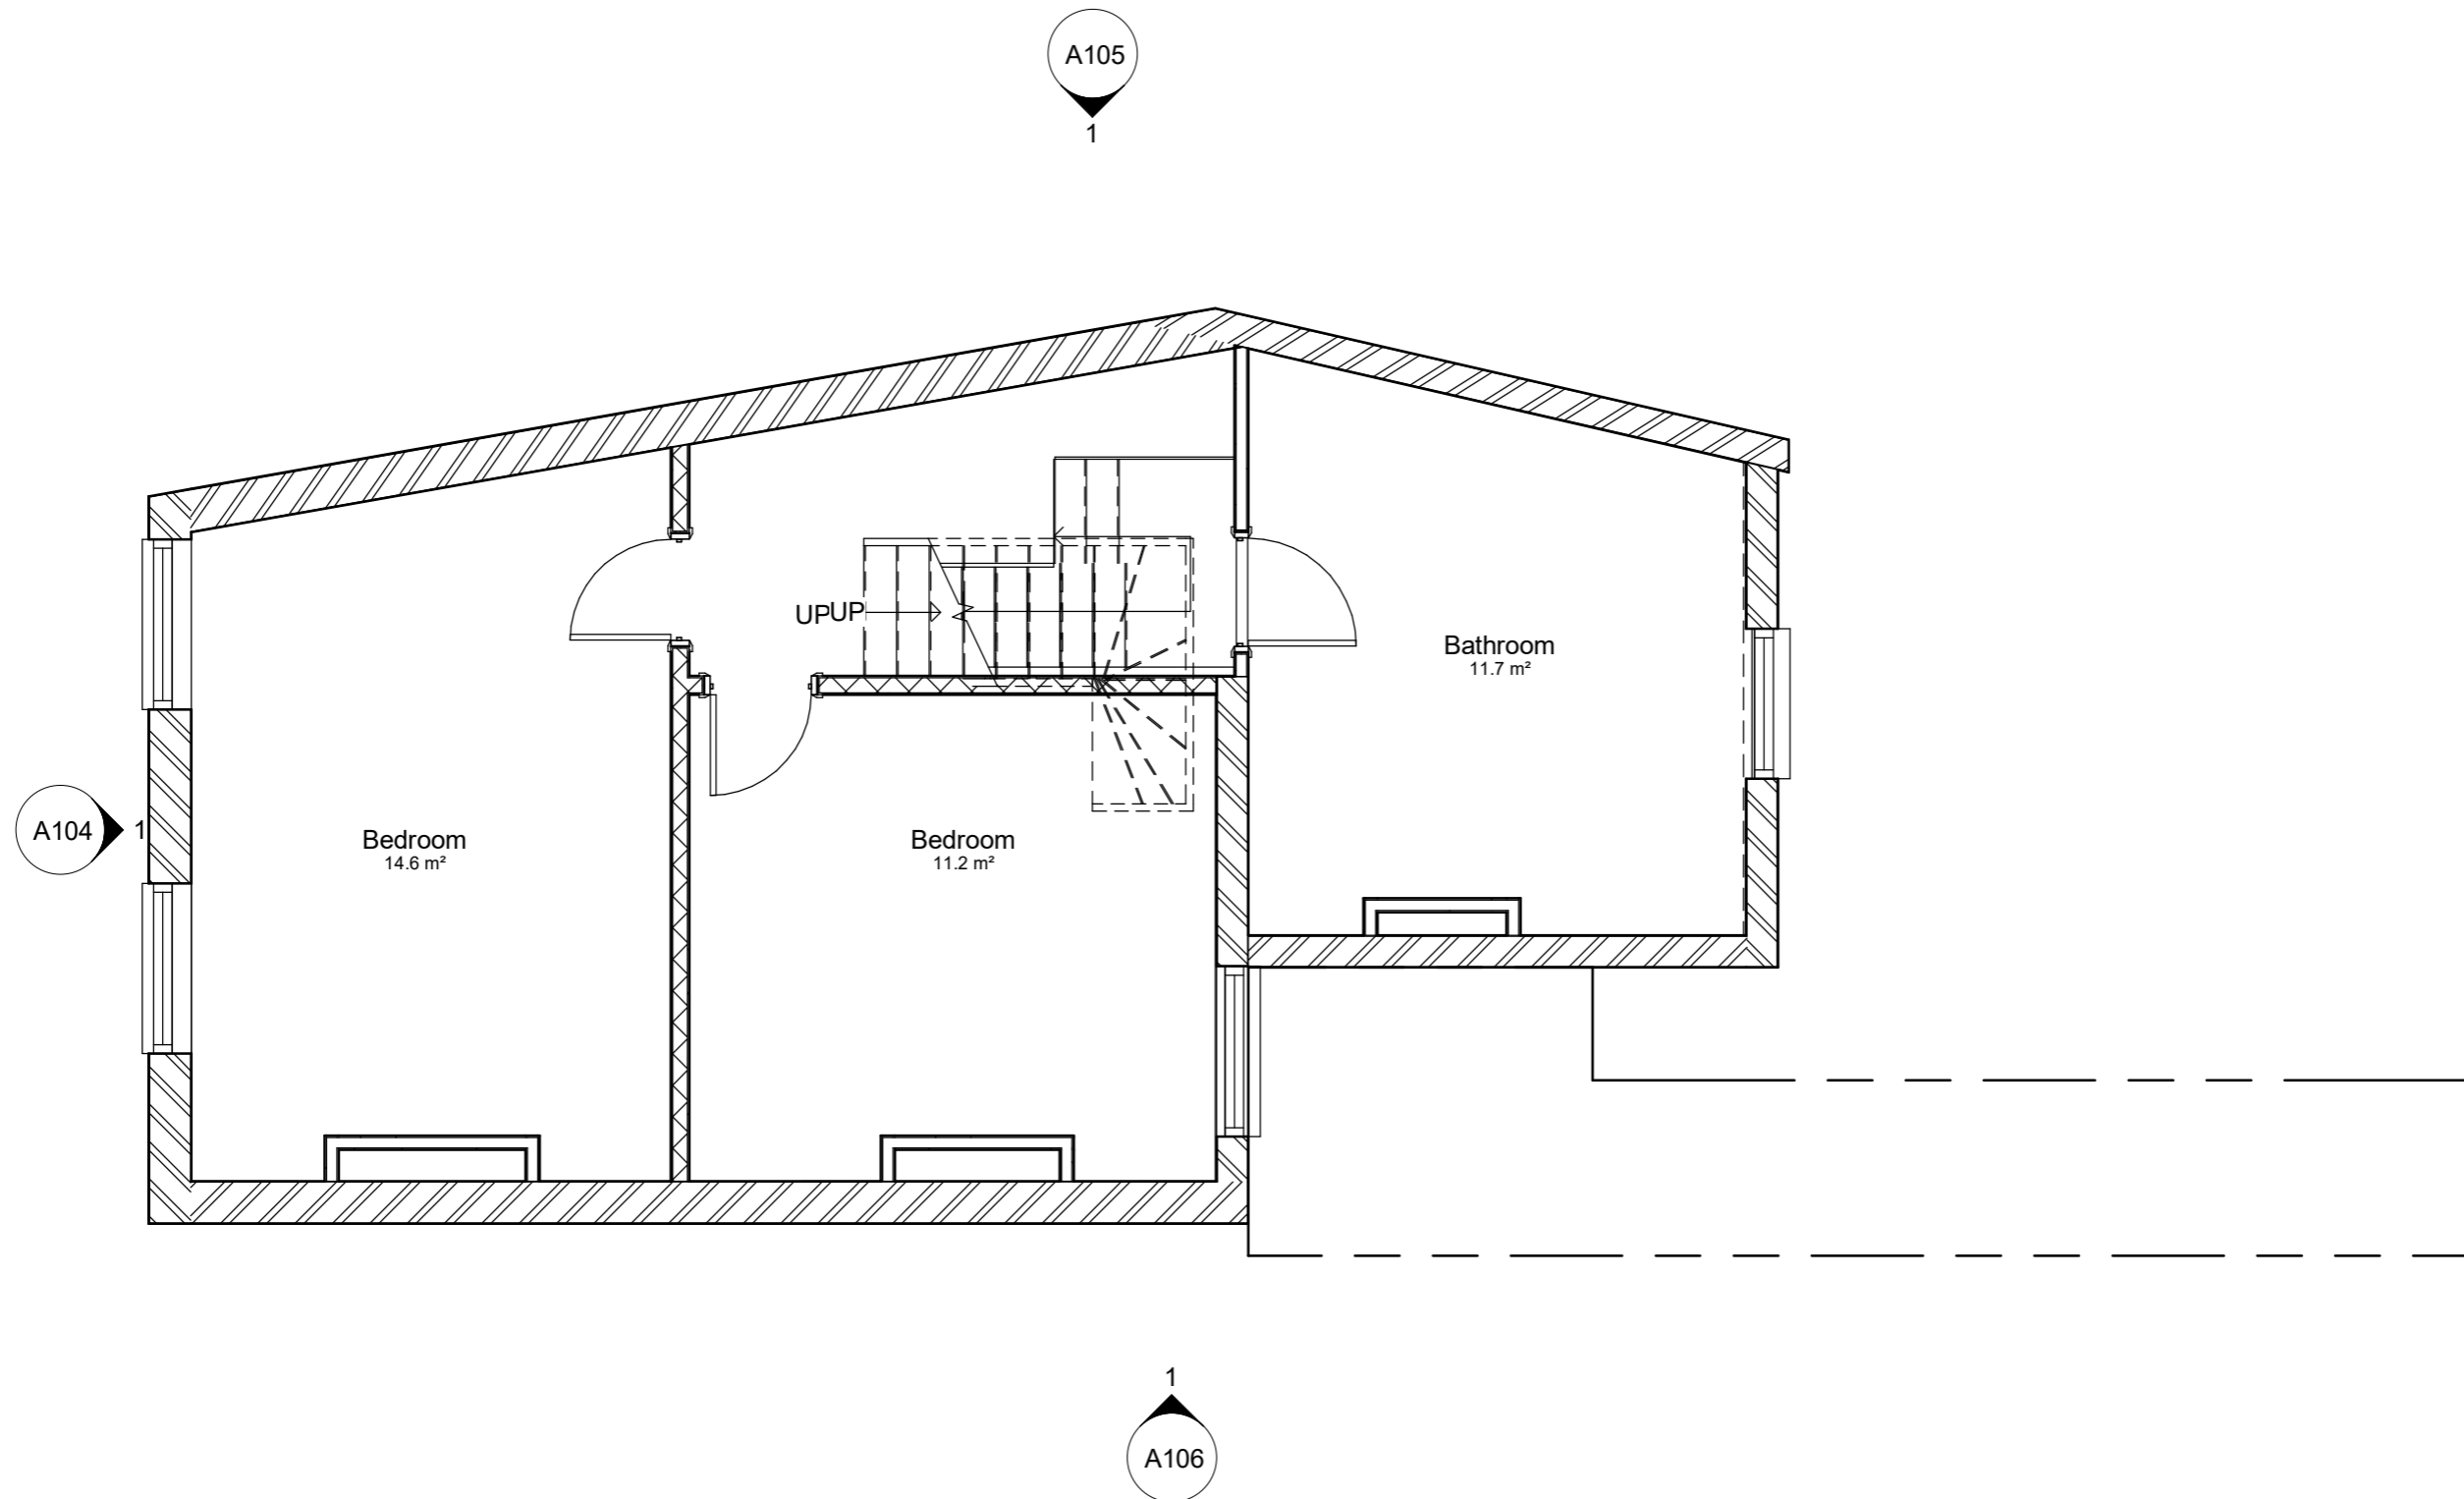

98 Coburn Street

www.cps homes.co.uk

No.	Description	Date

98 Coburn Street


Mark Cooney

First Floor As Existing

Project number	JP98
Date	15.04.21
Drawn by	John Pinn
Checked by	N/A

A103

Scale 1 : 50

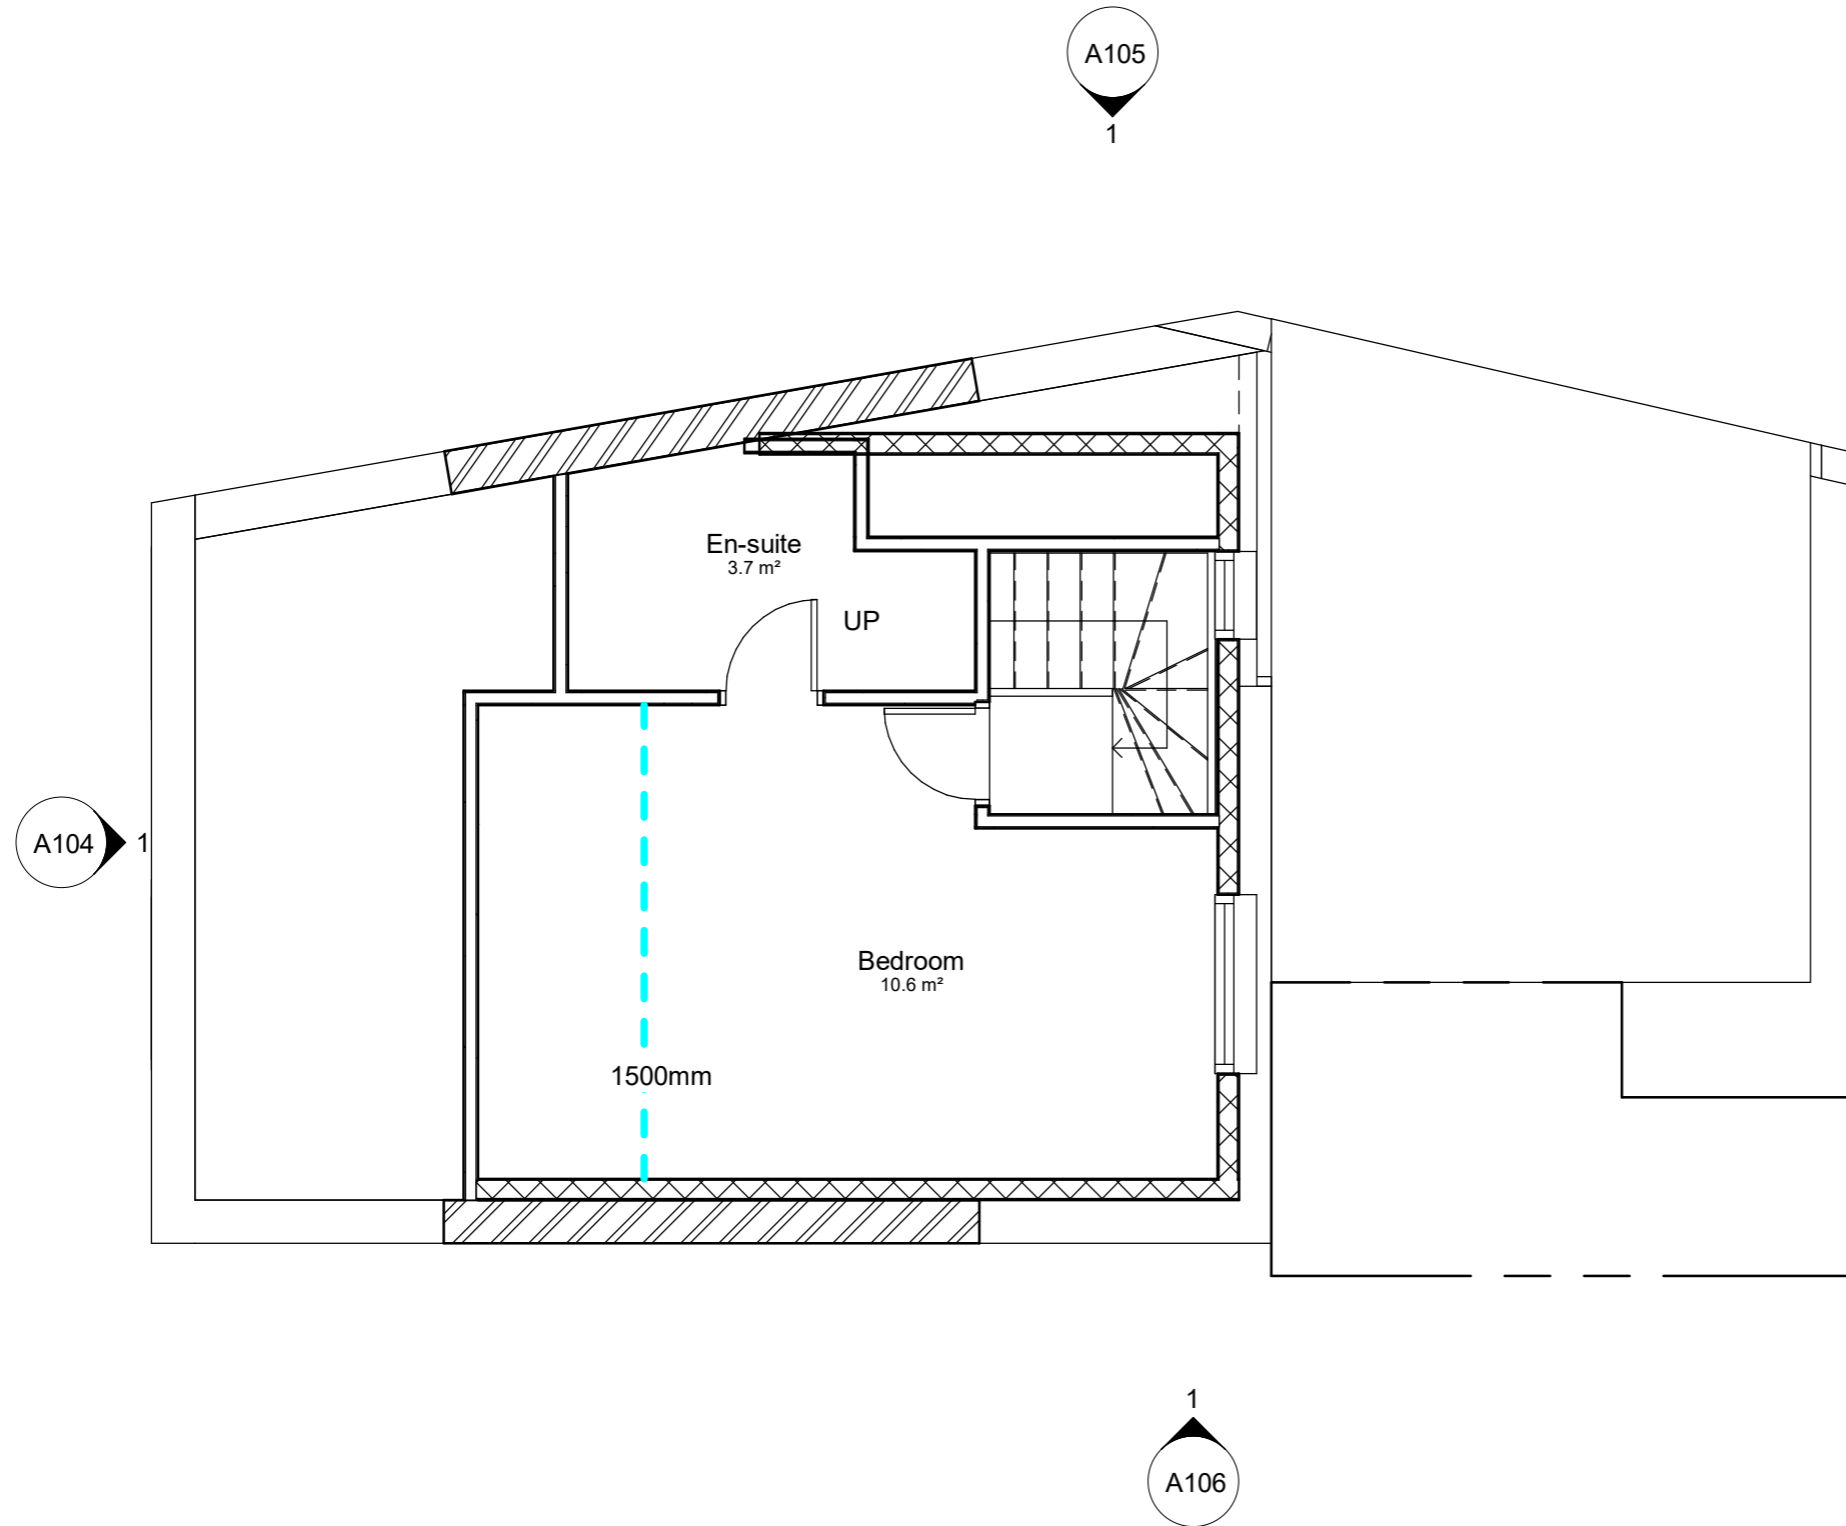

98 Coburn Street

www.cps homes.co.uk

No.	Description	Date

98 Coburn Street

Mark Cooney

Second Floor As Existing



Project number	JP98
Date	15.04.21
Drawn by	John Pinn
Checked by	N/A

A103A

Scale 1 : 50

Legend

- 1. Stone facade
- 2. Pitched slate roof
- 3. White uPvc
- 4. Sand & cement render
- 5. Hanging Slate
- 6. Flat roof

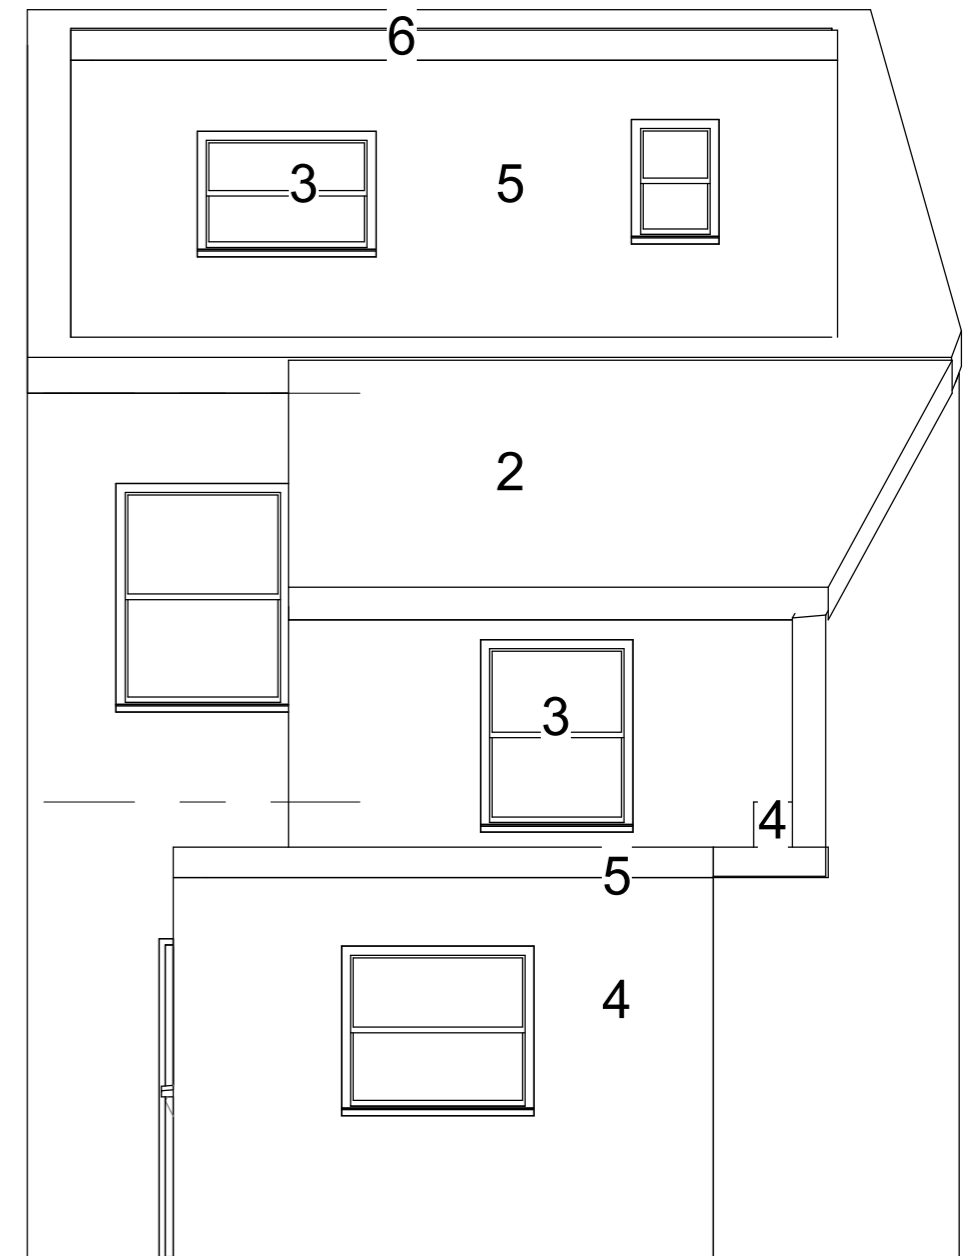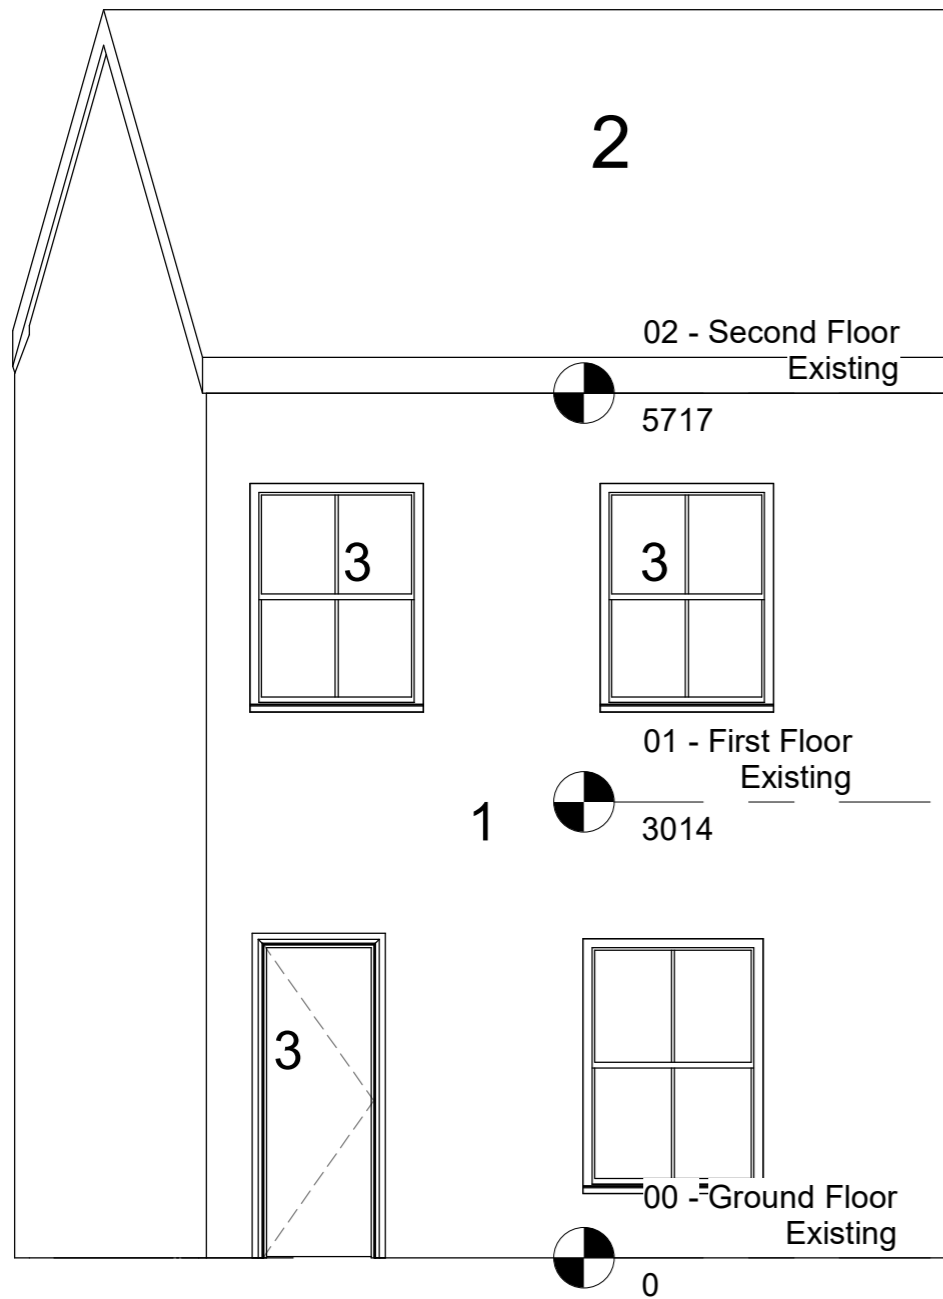

1 Front Elevation Existing
1 : 50

2 Rear Elevation Existing
1 : 50

98 Coburn Street

www.cps homes.co.uk

No.	Description	Date

98 Coburn Street

Mark Cooney

Elevation As Existing


Project number	JP98
Date	15.04.21
Drawn by	John Pinn
Checked by	N/A

A104

Scale 1 : 50

Legend

- 1. Stone facade
- 2. Pitched slate roof
- 3. White uPvc
- 4. Sand & cement render
- 5. Hanging Slate
- 6. Flat roof

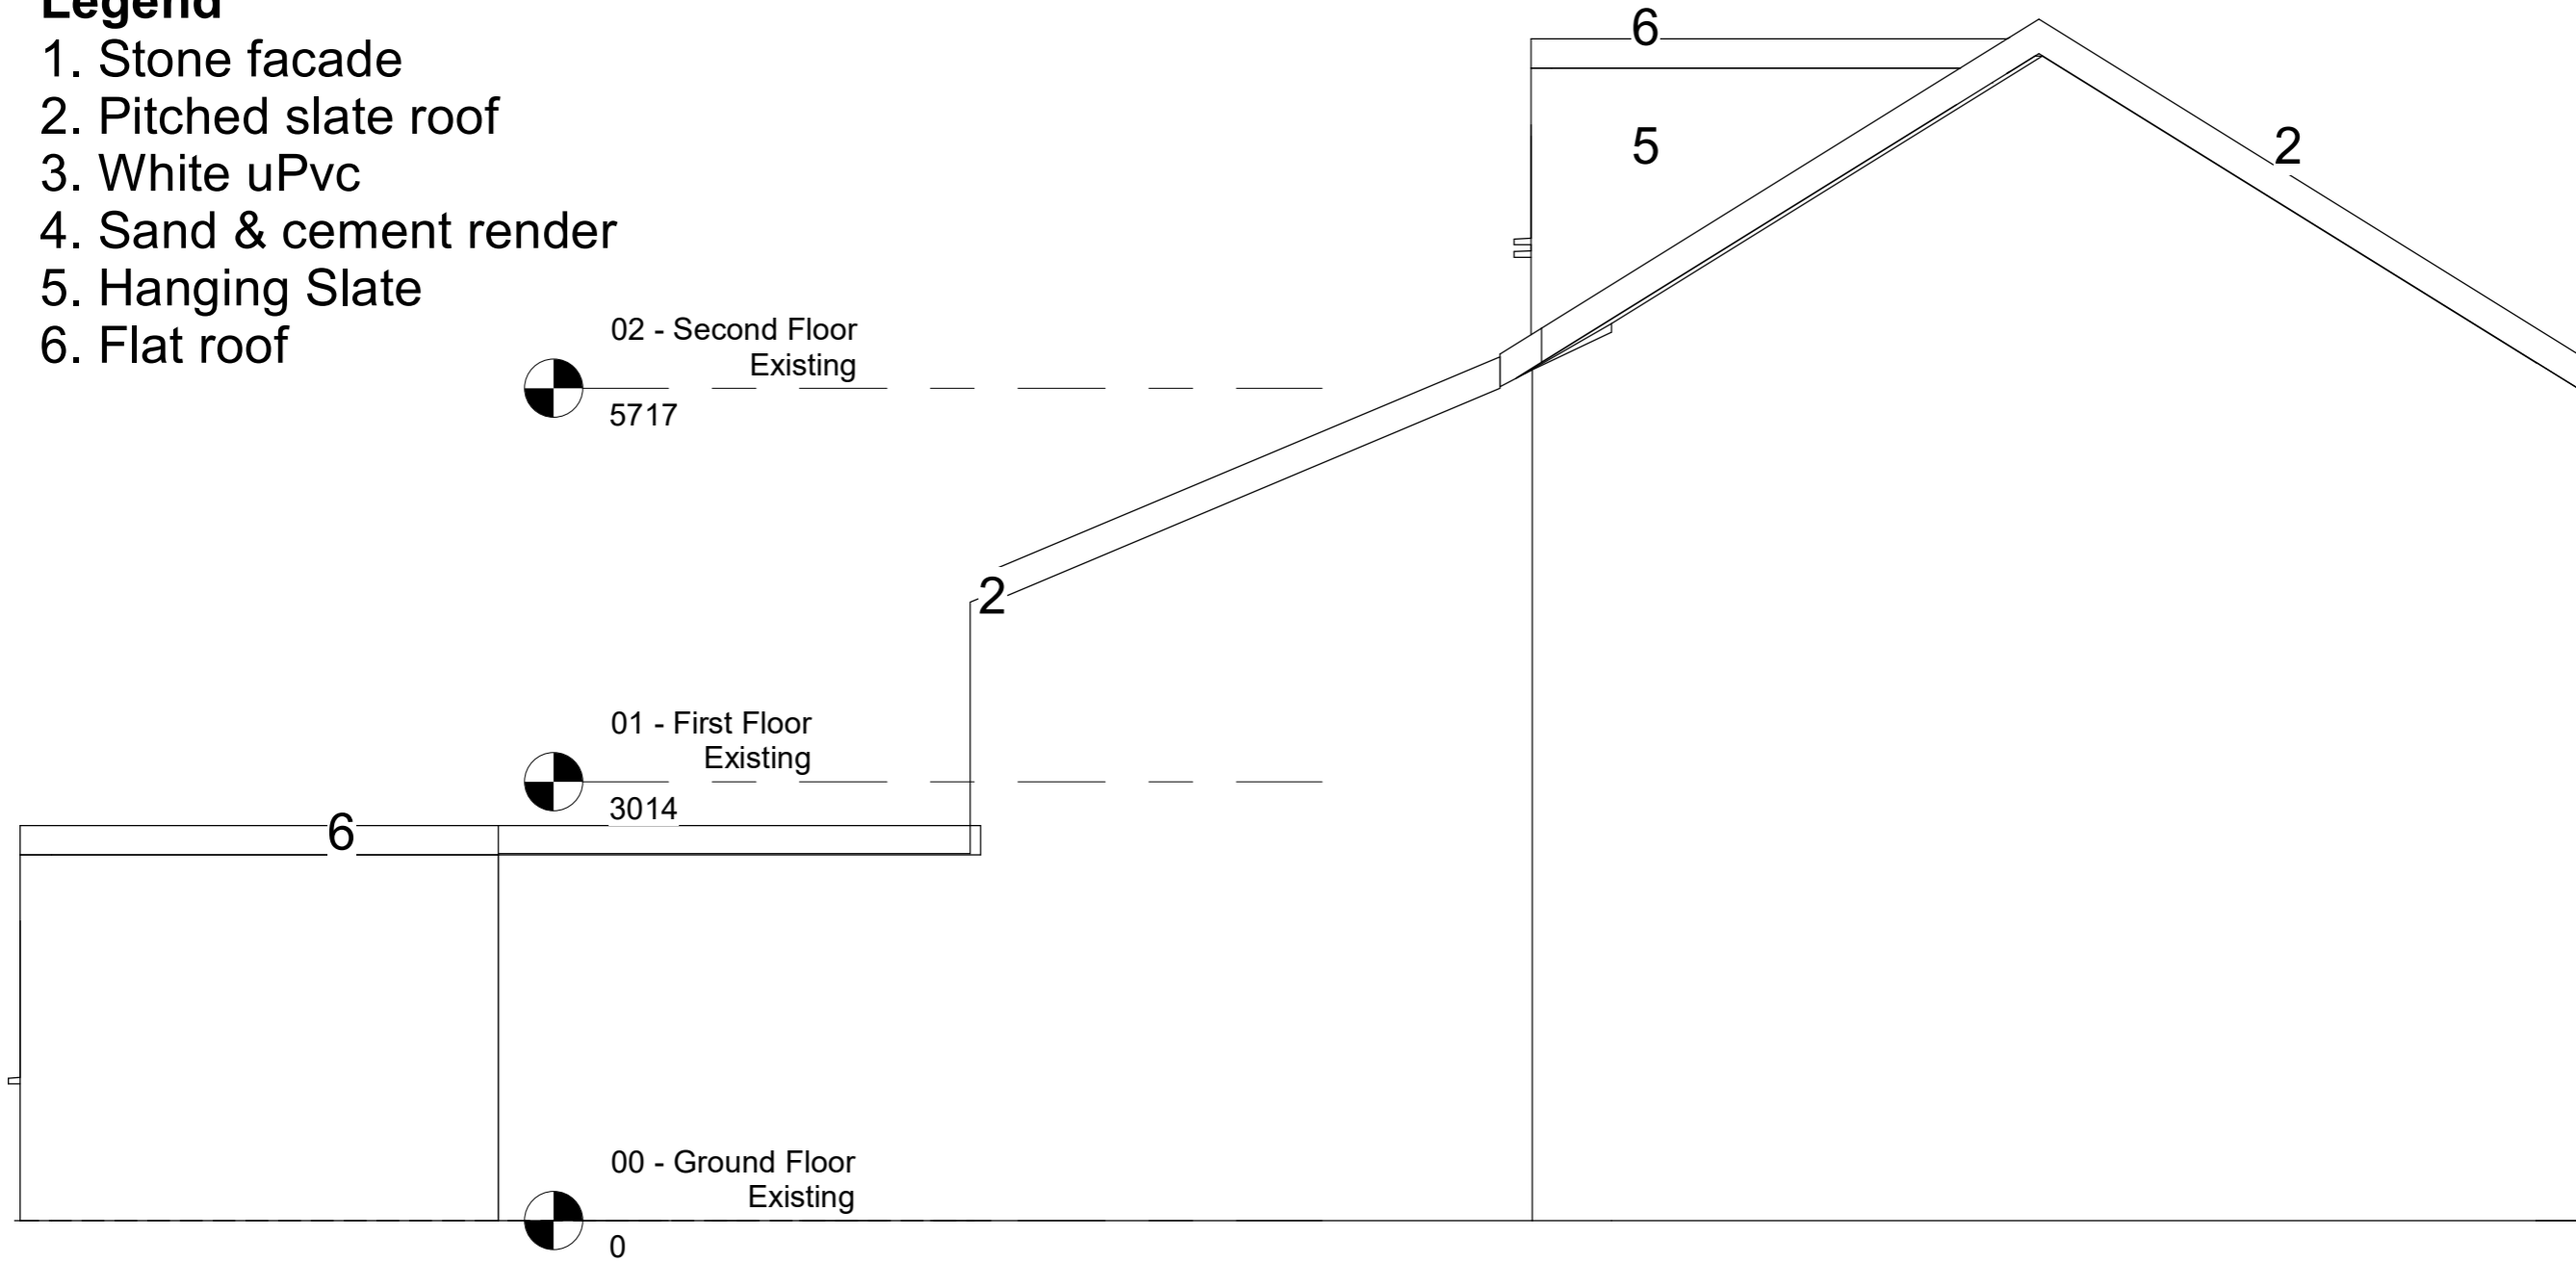

1 Left Elevation Existing
1 : 50

98 Coburn Street

www.cps homes.co.uk

No.	Description	Date


98 Coburn Street

Mark Cooney

Elevation As Existing		A105
Project number	JP98	
Date	15.04.21	
Drawn by	John Pinn	
Checked by	N/A	Scale 1 : 50

Legend

- 1. Stone facade
- 2. Pitched slate roof
- 3. White uPvc
- 4. Sand & cement render
- 5. Hanging Slate
- 6. Flat roof

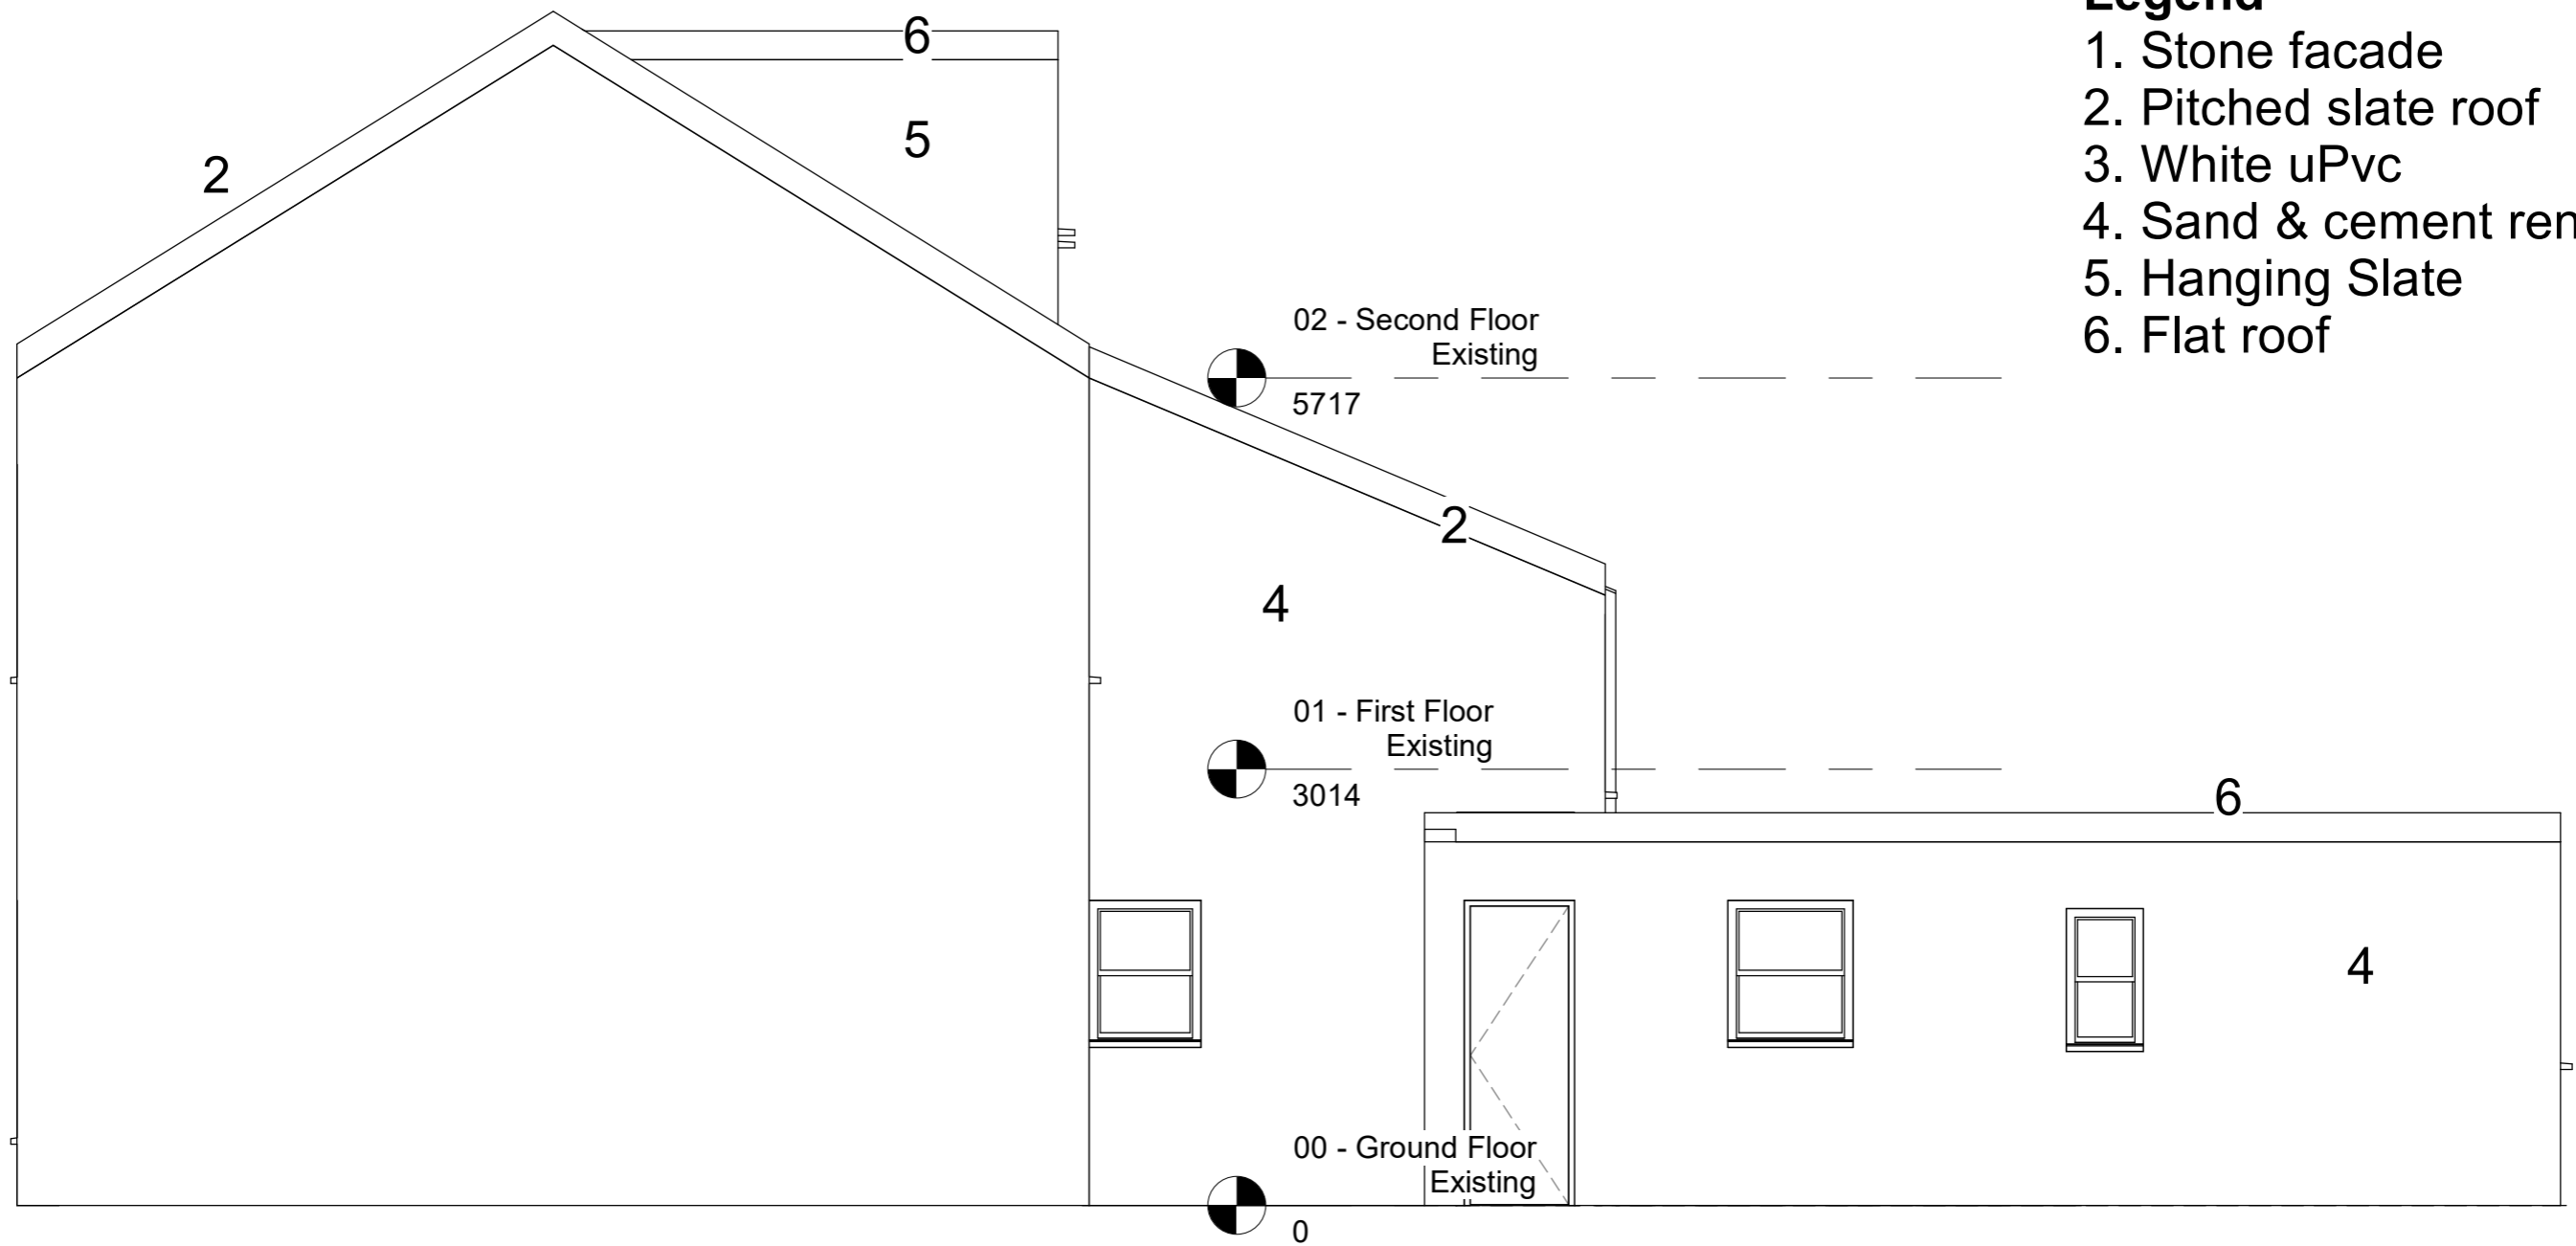

1 Right Elevation Existing
1 : 50

98 Coburn Street
www.cps homes.co.uk

No.	Description	Date

98 Coburn Street
Mark Cooney

Elevation As Existing		A106
Project number	JP98	
Date	15.04.21	
Drawn by	John Pinn	
Checked by	Checker	Scale 1 : 50