



NORTH-WEST ELEVATION

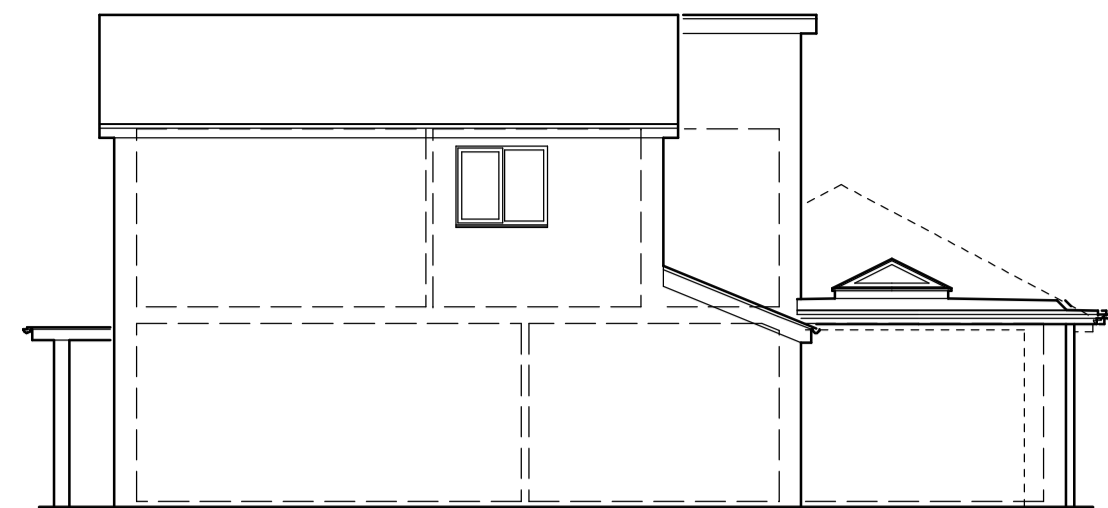






SOUTH-EAST ELEVATION

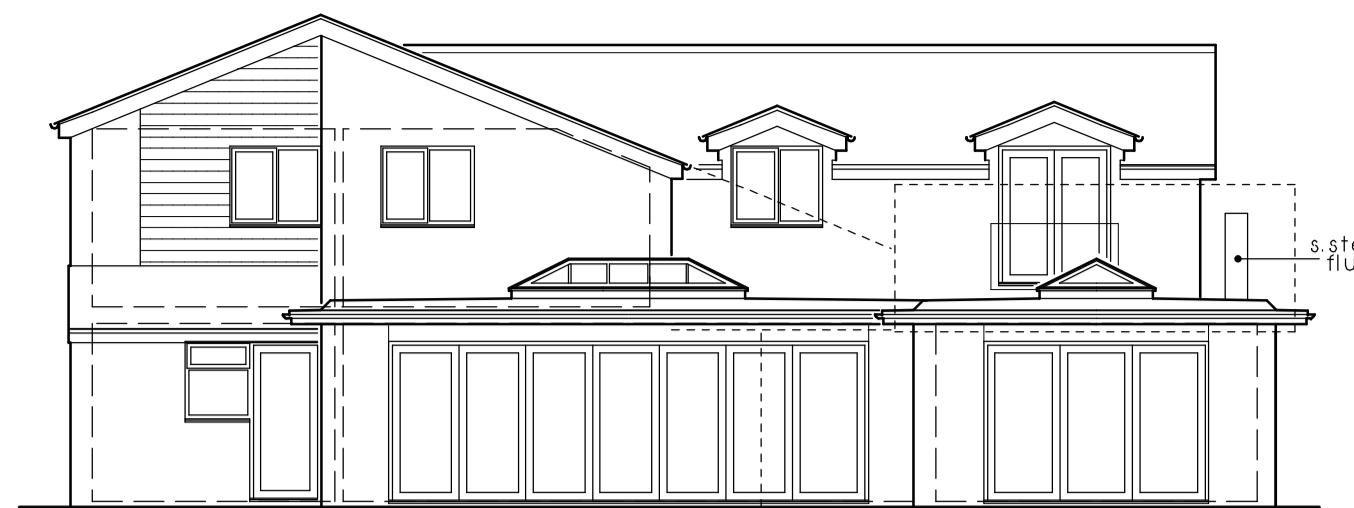

NORTH-EAST ELEVATION



SOUTH-WEST ELEVATION

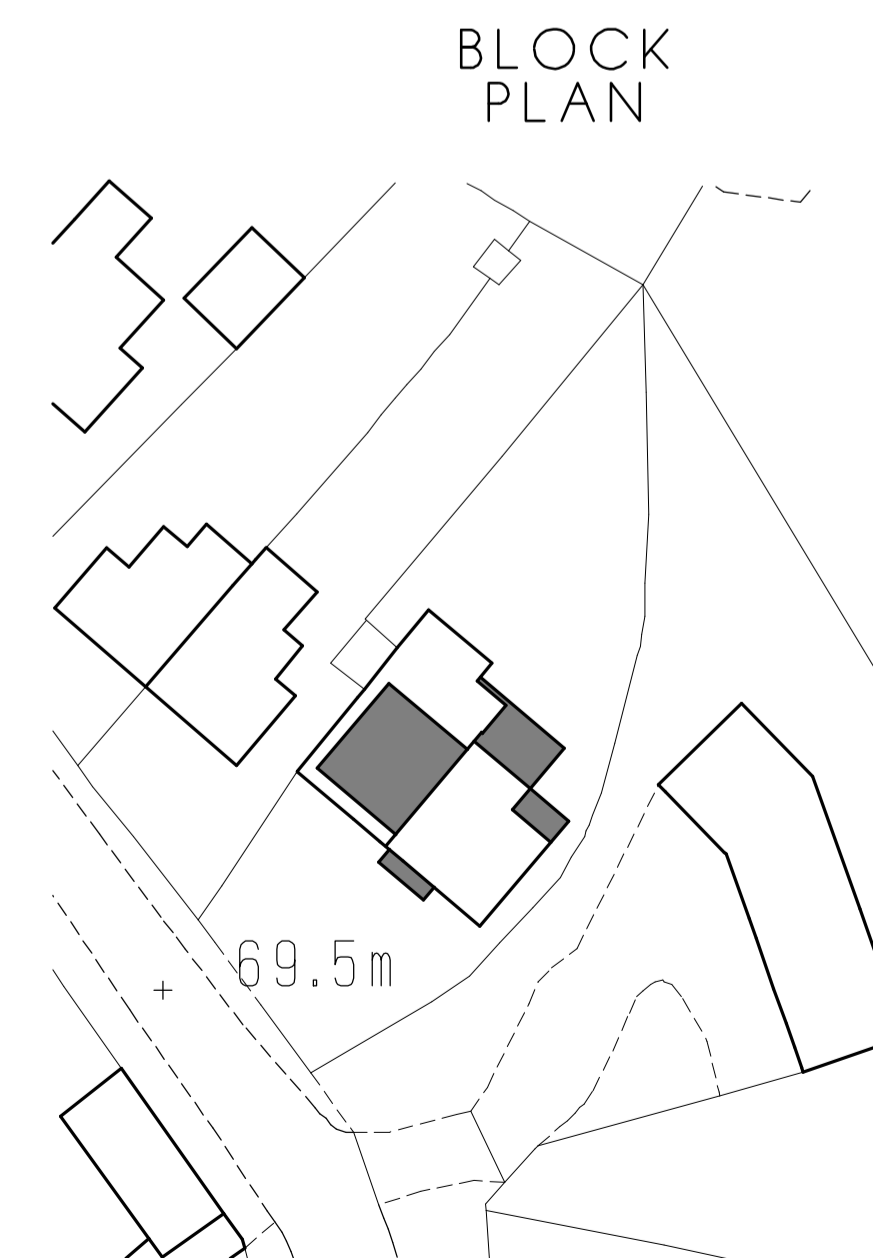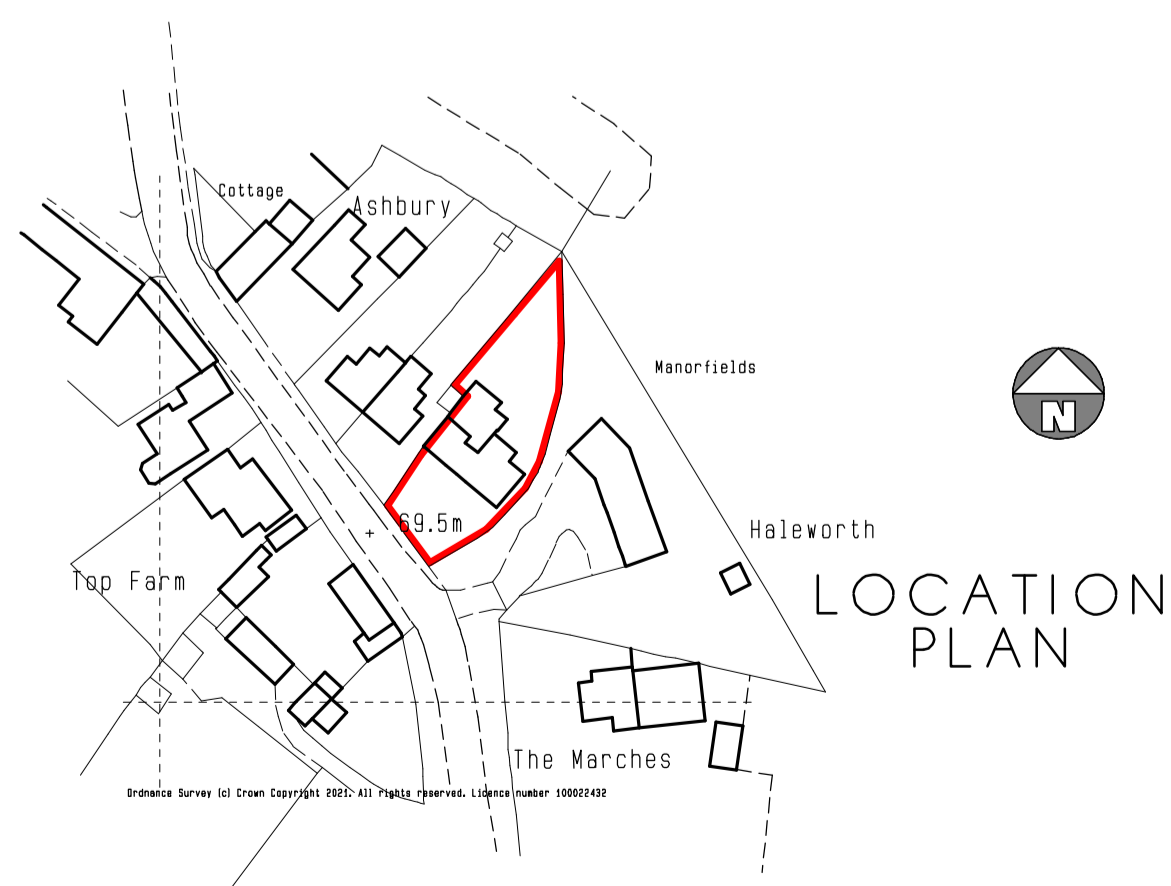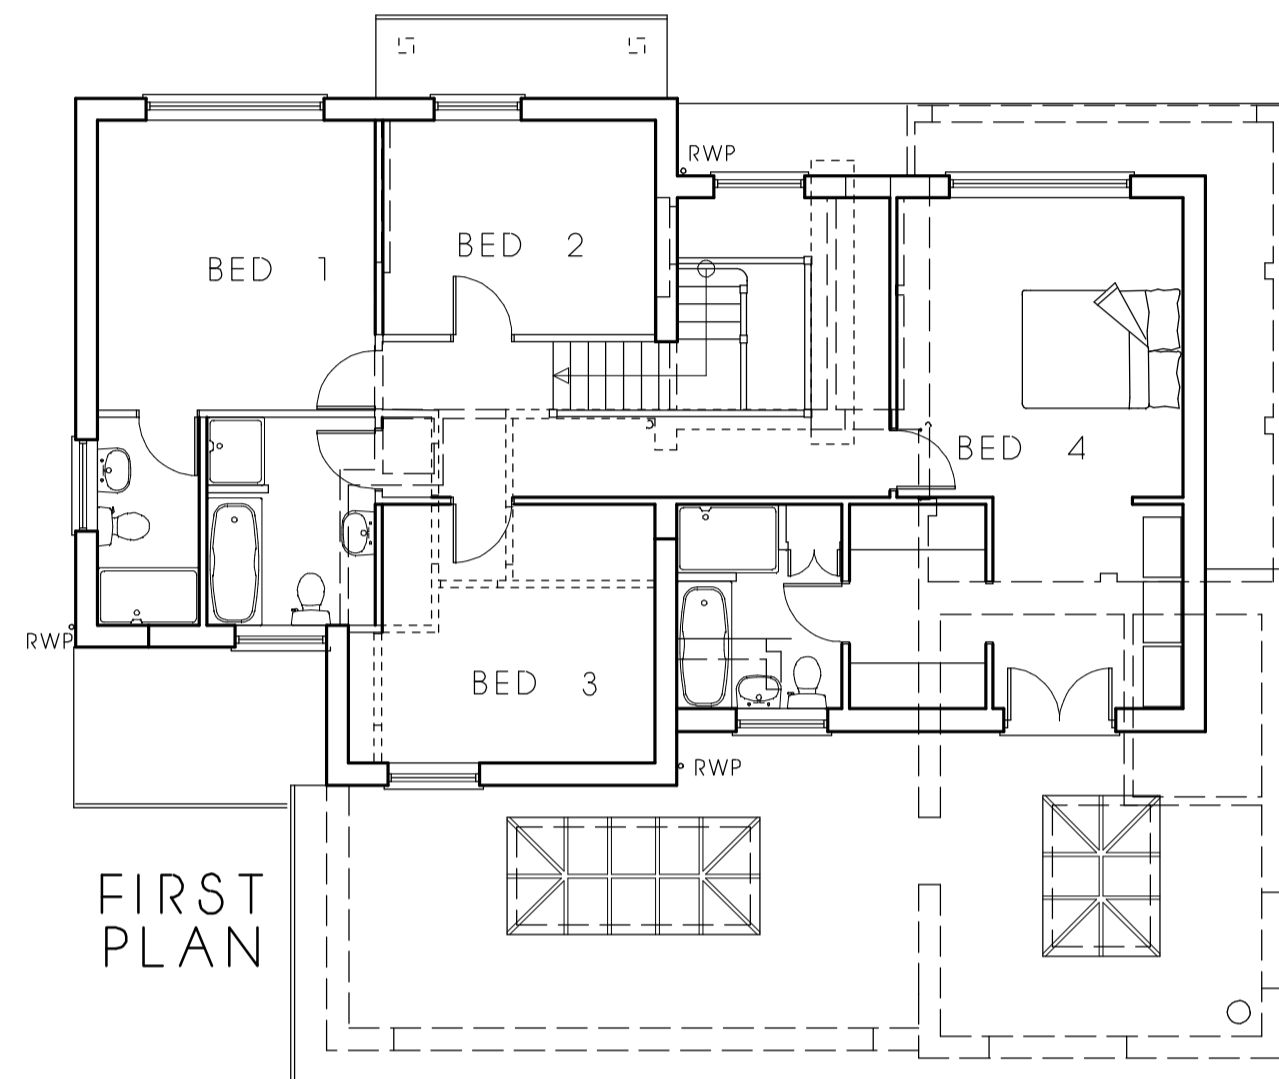 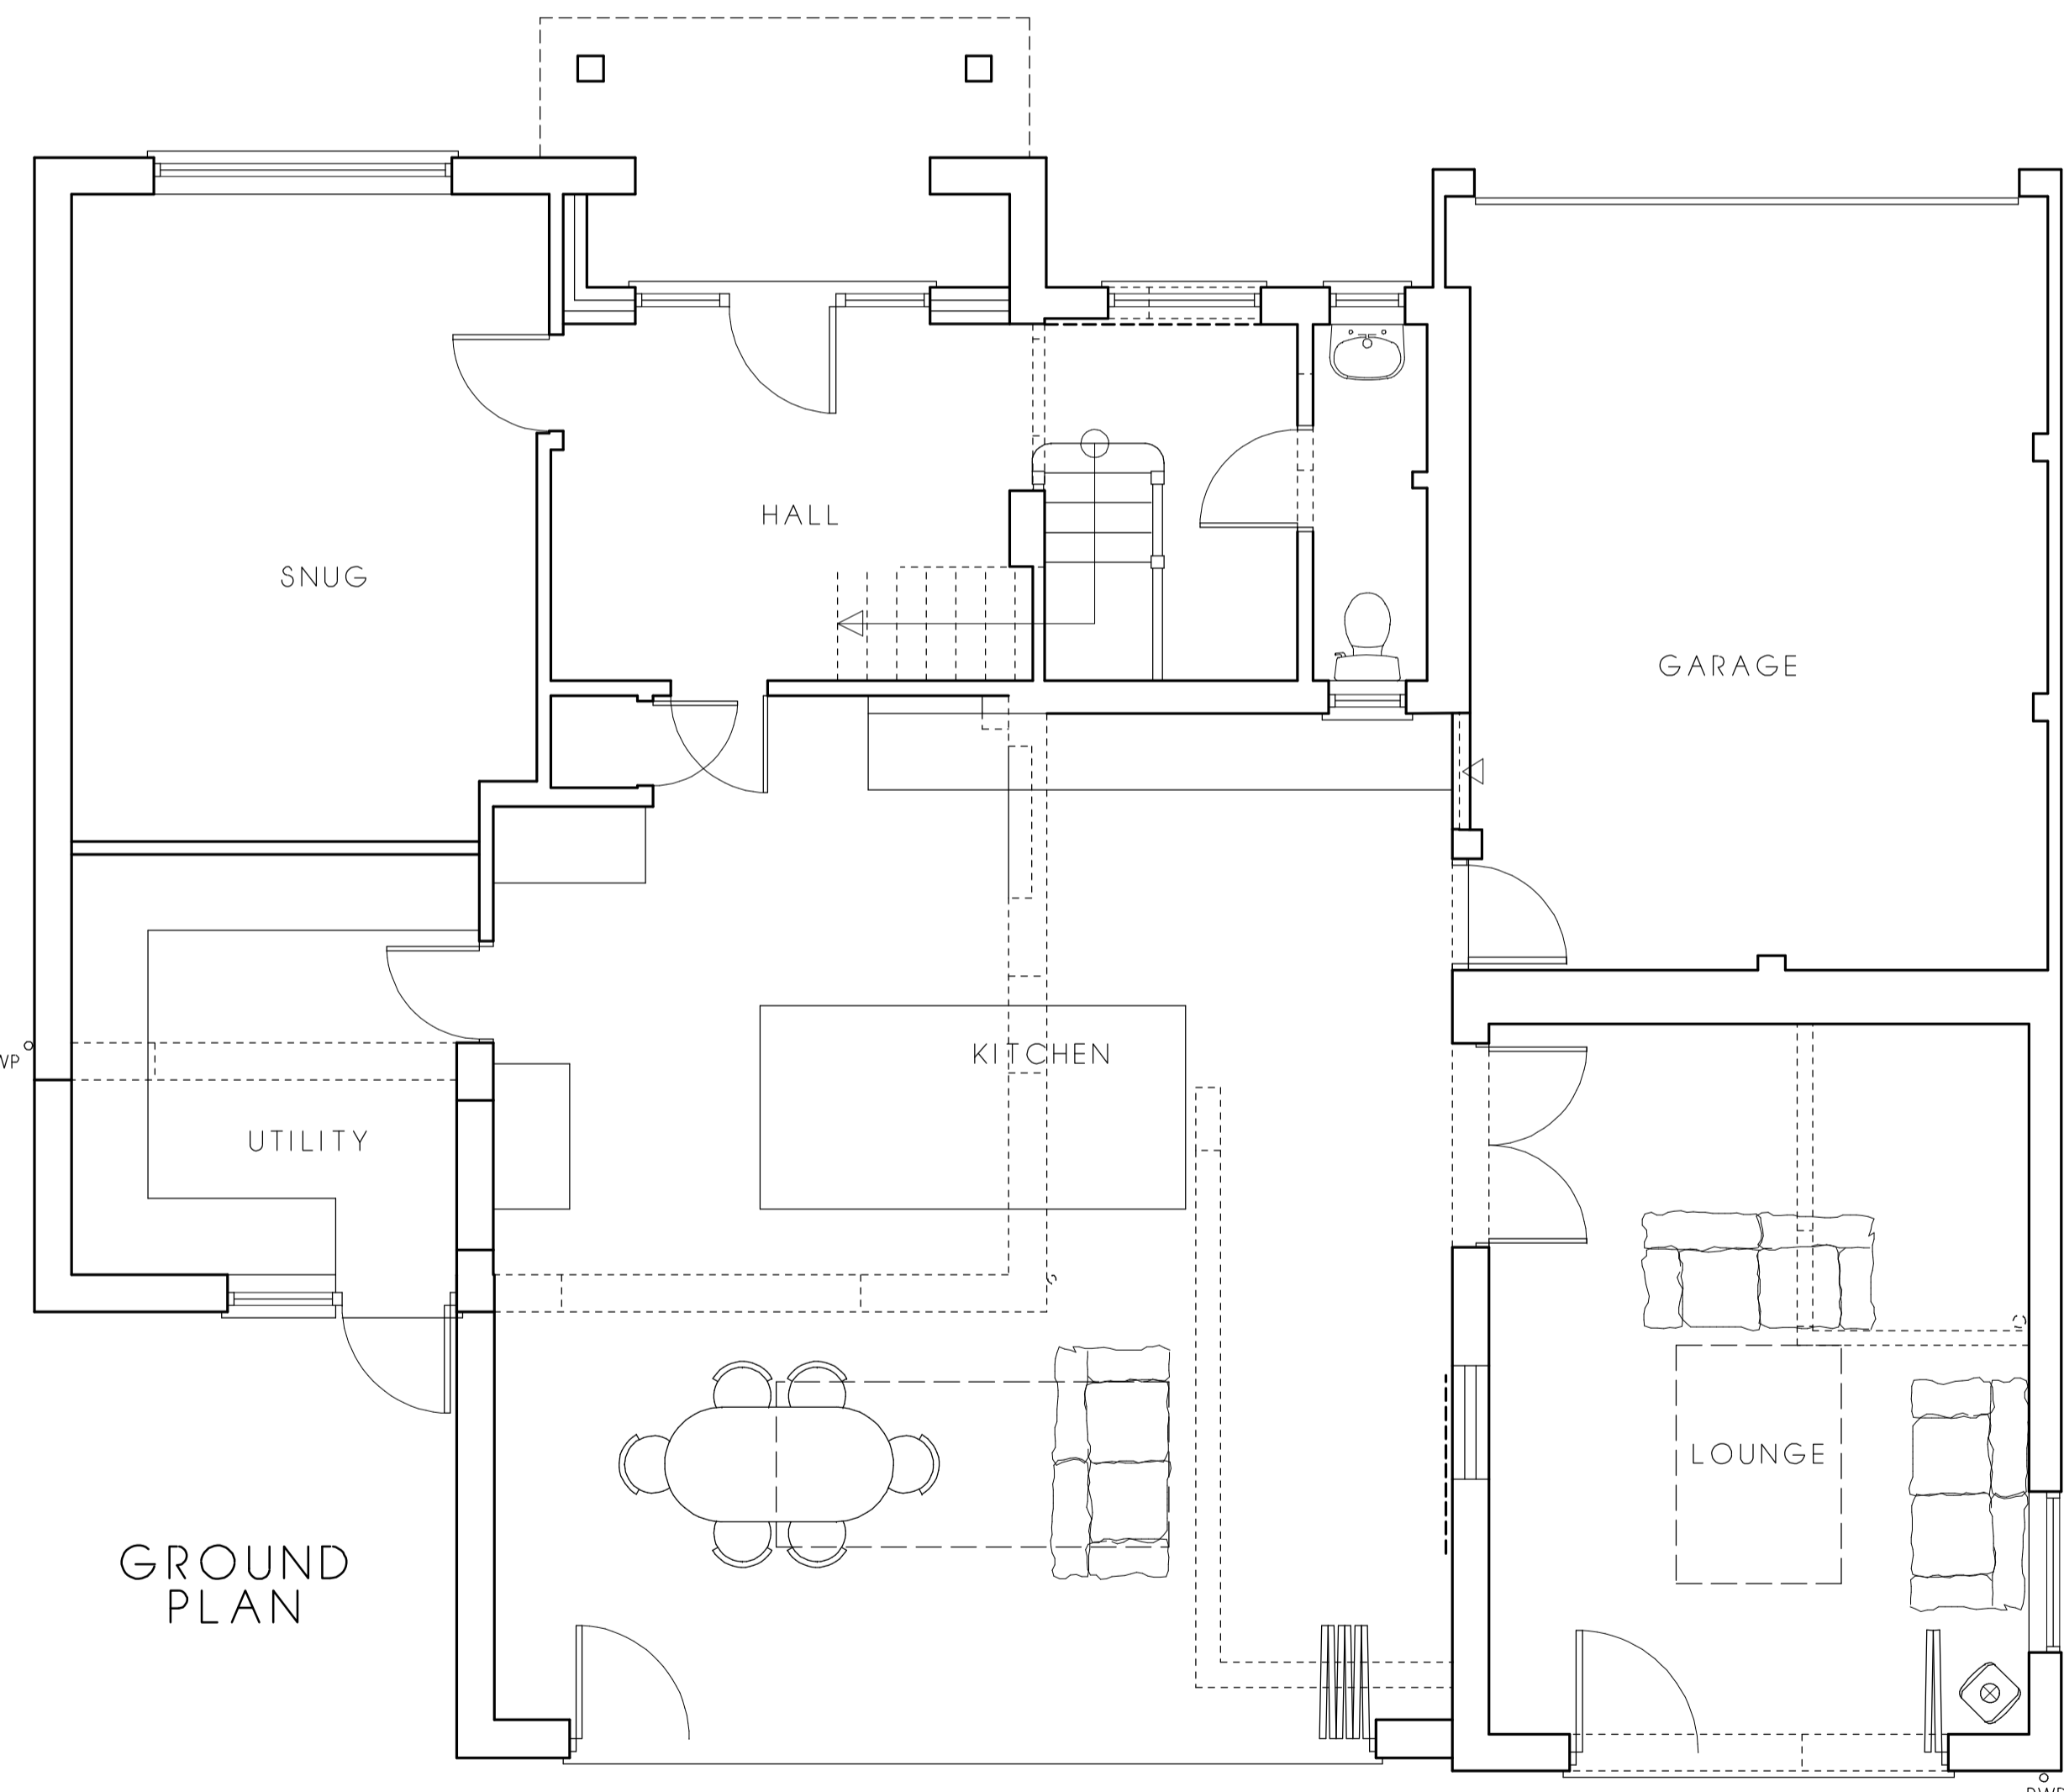


Revisions:

Title: Proposed Extension/alterations to:  
Manorfields, Caldecatt  
for: Mr & Mrs P. Warsopp

PROPOSED PLANS

Drg. No. 39-21-02 Scale: 1:50/100/  
500/1250

Drawn: TJP Date: April 2021

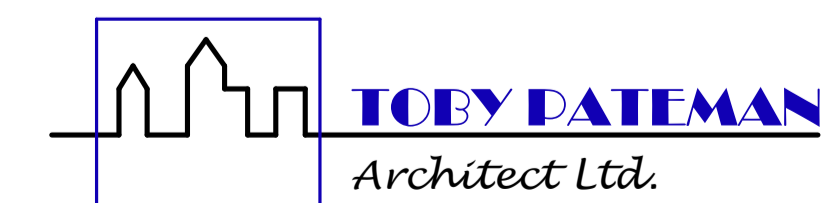

7 The Knoll  
Grendon  
Northampton  
Northamptonshire  
NN7 1JG

T: 01933 666 300  
toby.pateman@btconnect.com