



NORTH-WEST ELEVATION

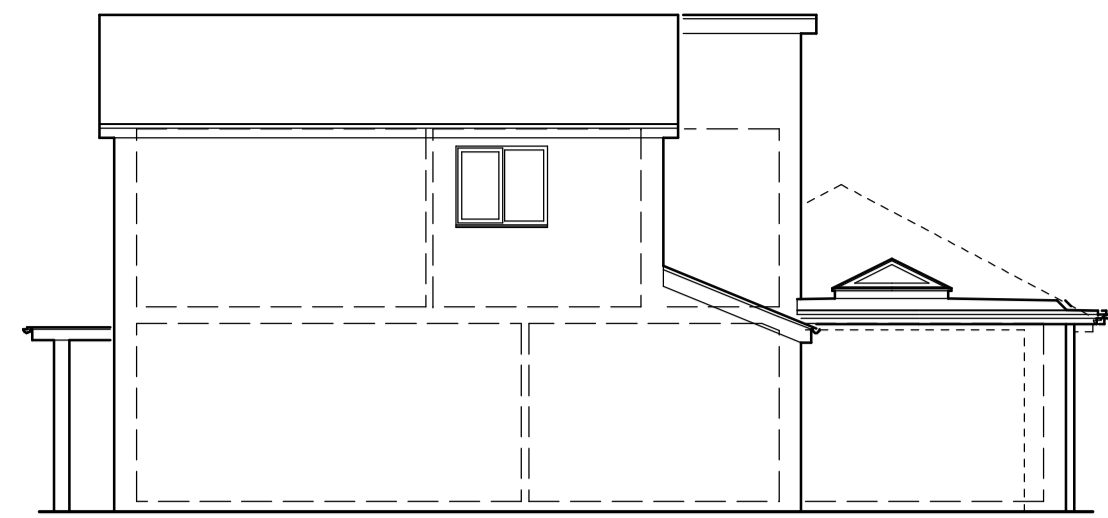





SOUTH-EAST ELEVATION

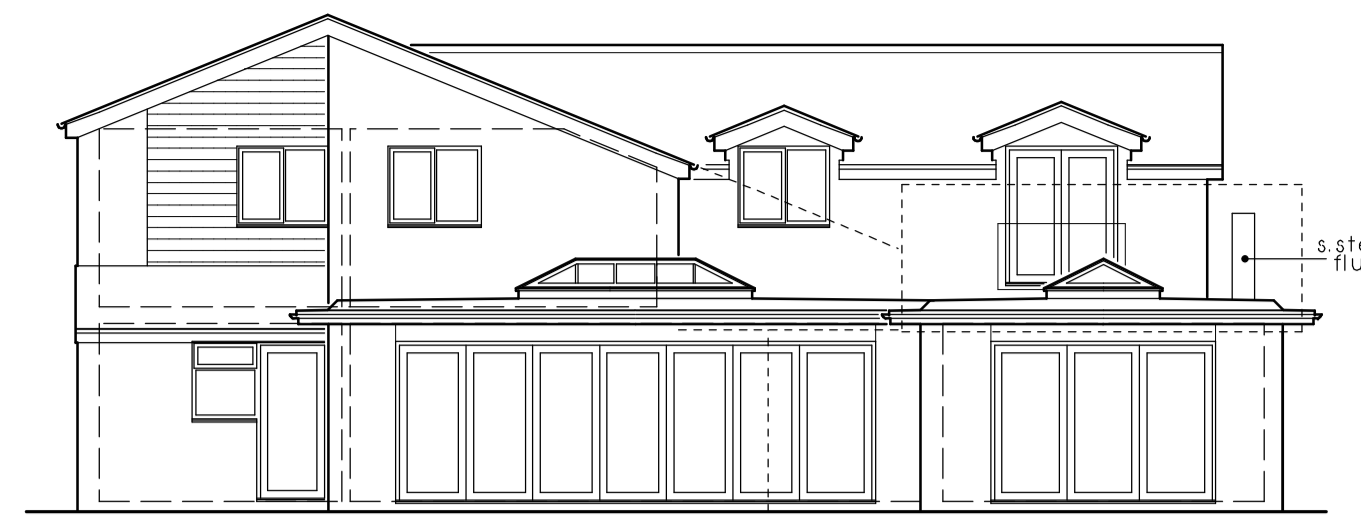

NORTH-EAST ELEVATION



SOUTH-WEST ELEVATION

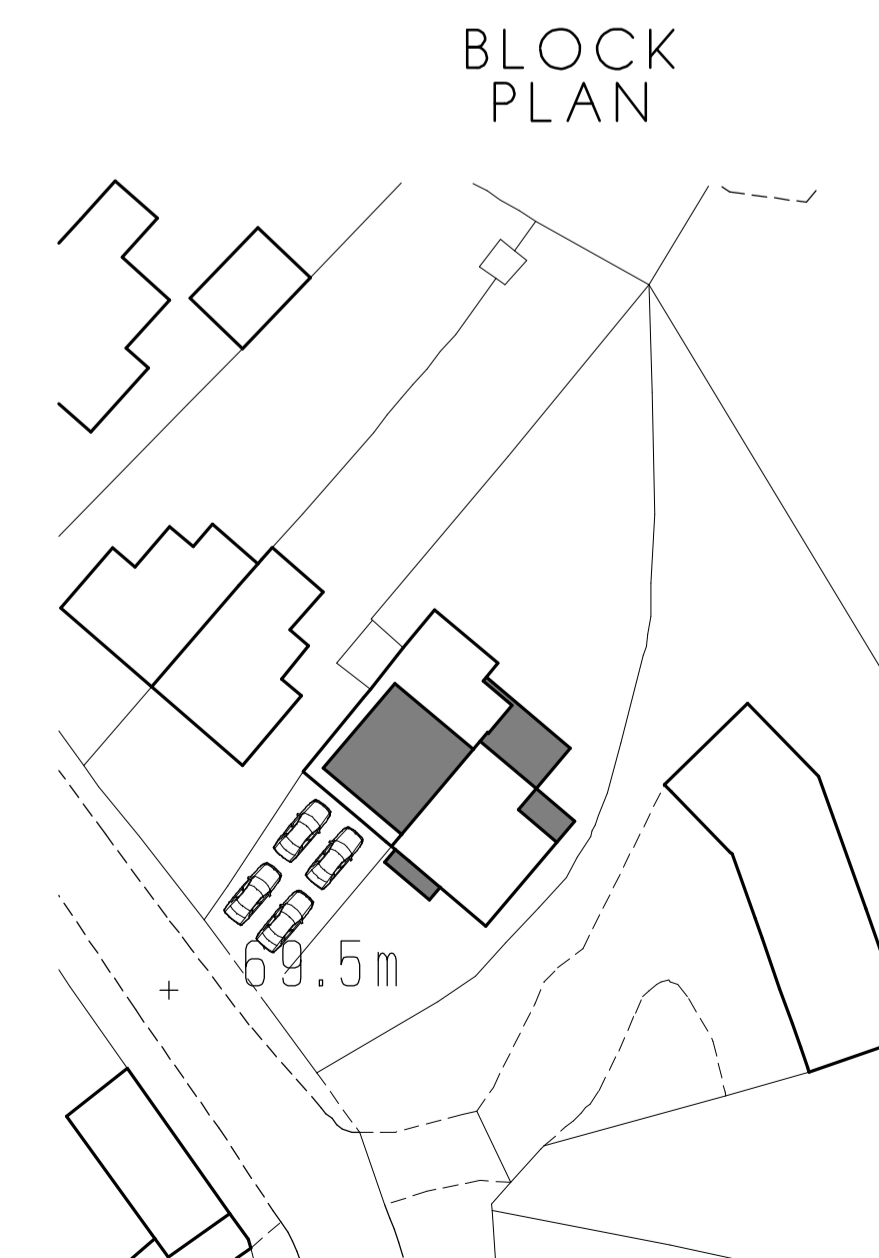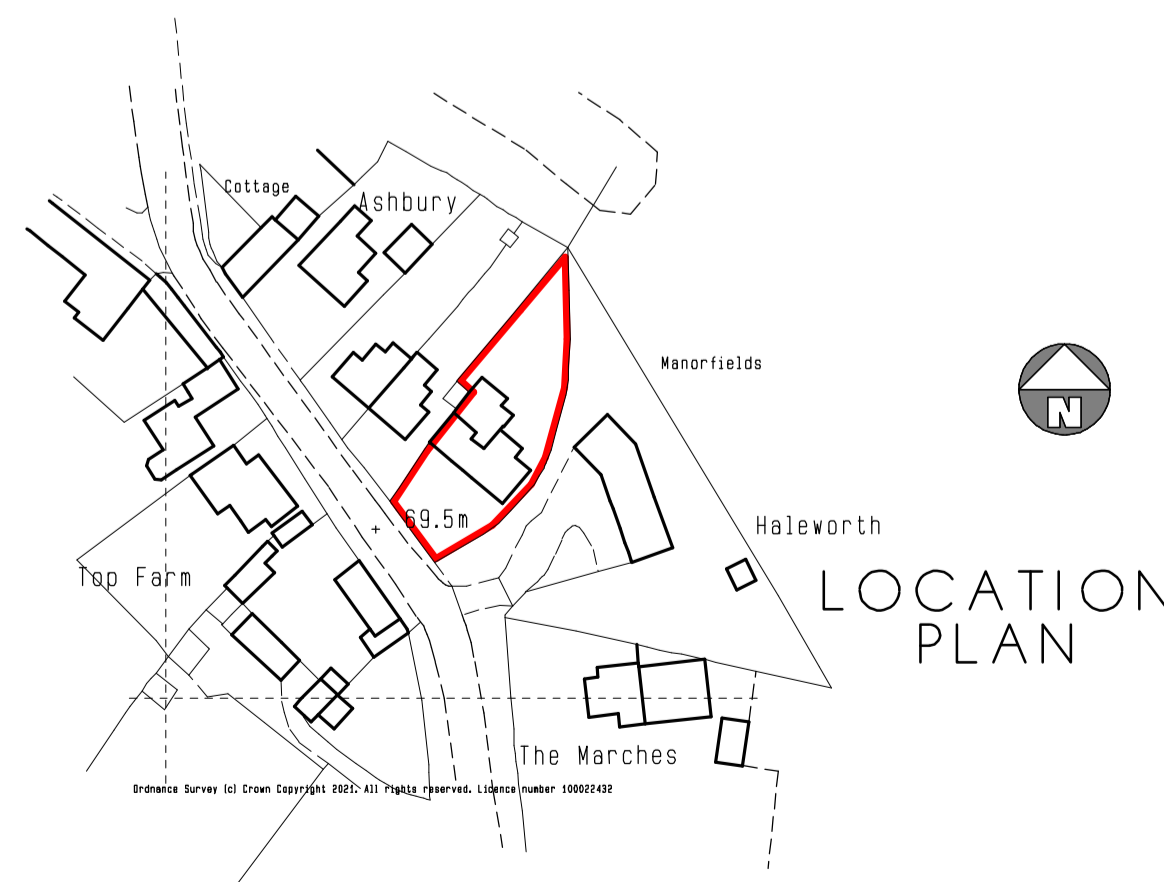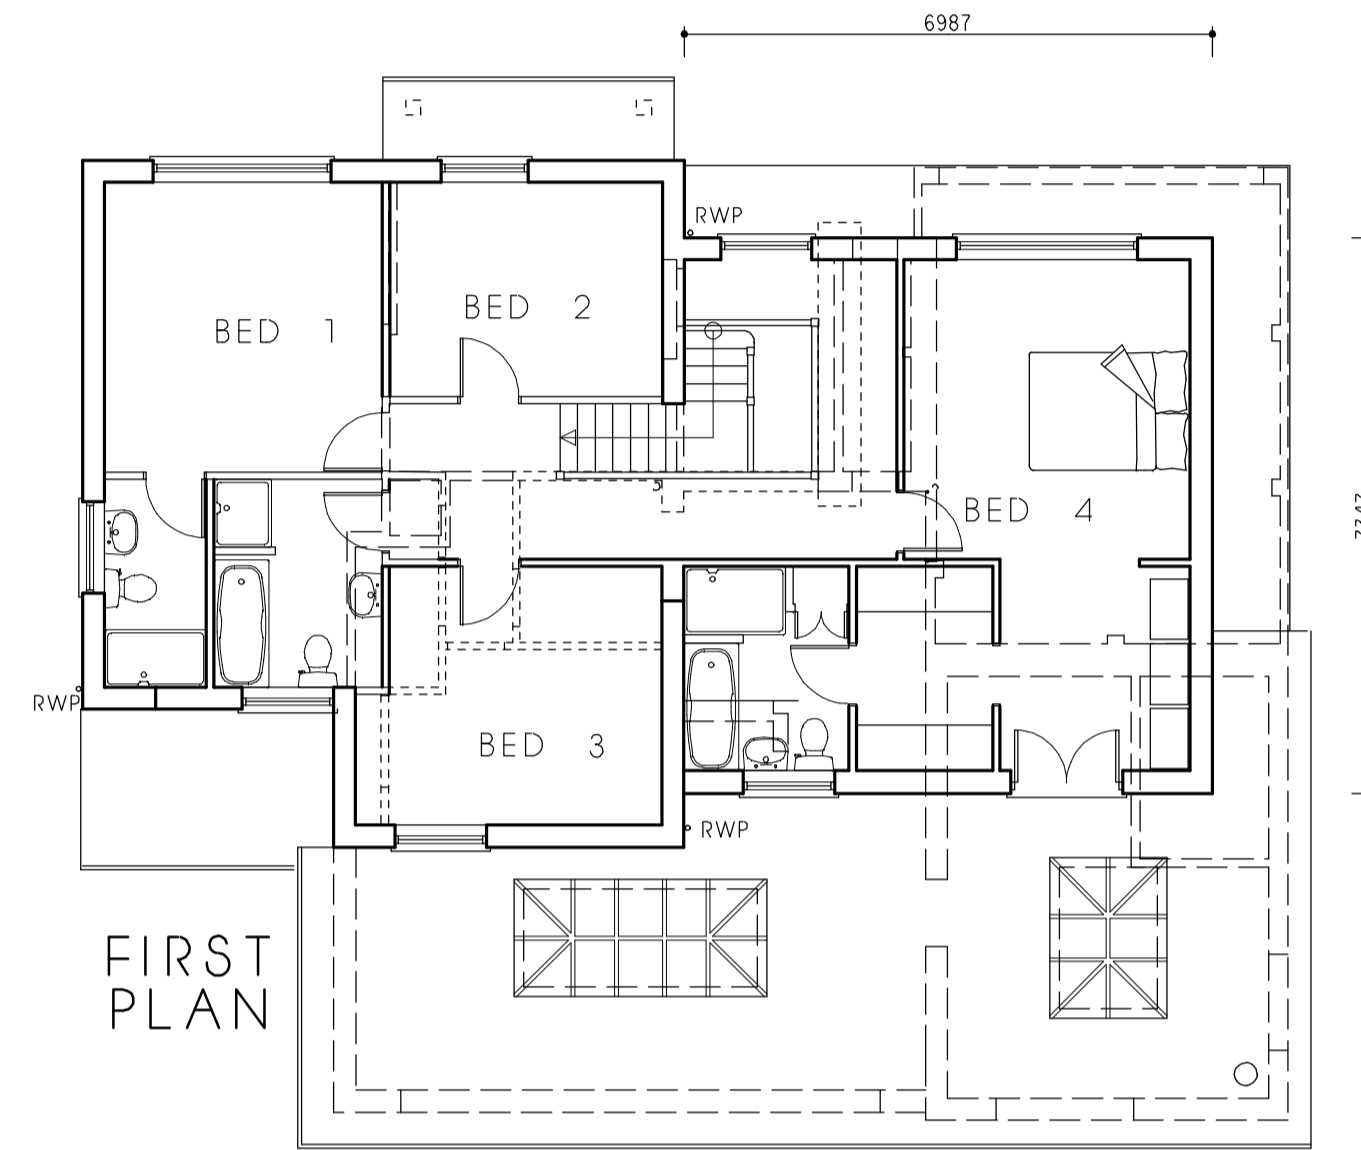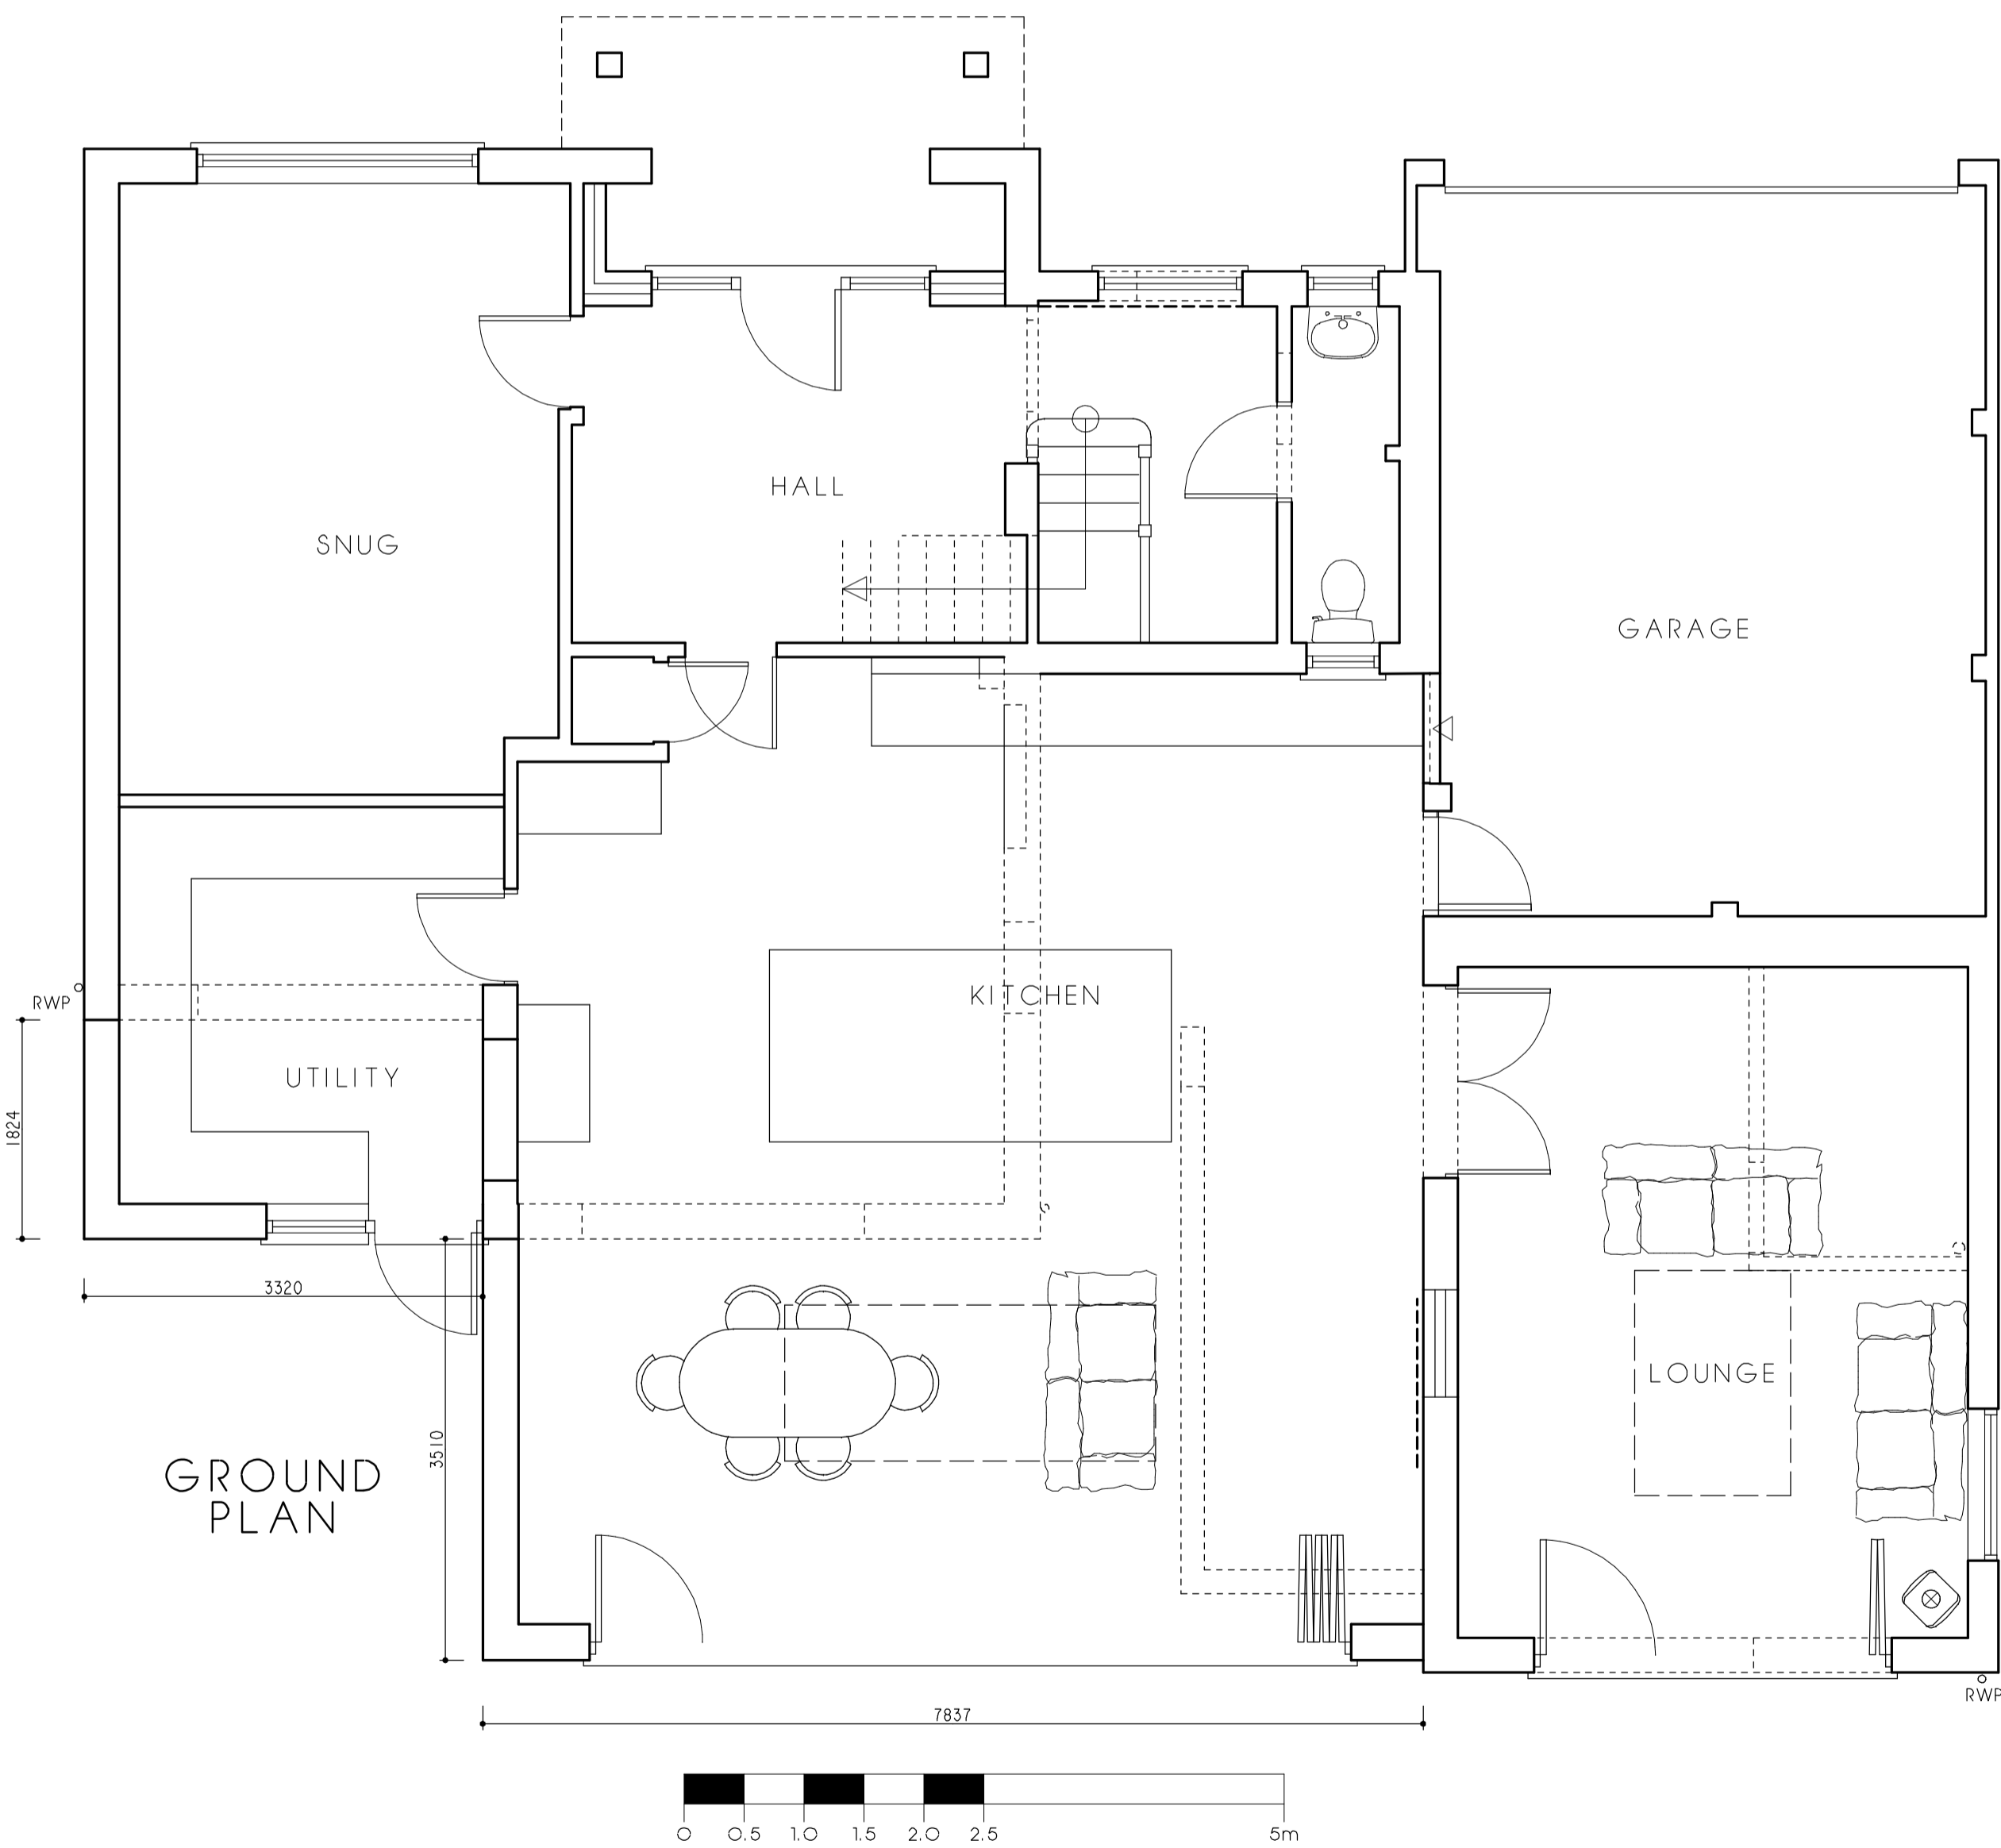

Revisions:

Title: Proposed Extension/alterations to:
Manorfields, Caldecatt
for: Mr & Mrs P. Warsopp

PROPOSED PLANS

Drw. No. 39-21-02 Scale: 1:50/100/
500/1250

Drawn: TJP Date: April 2021



7 The Knoll
Grendon
Northampton
Northamptonshire
NN7 1JG

T: 01933 666 300
toby.pateman@btconnect.com