



FIRST PLAN




SOUTH-WEST ELEVATION

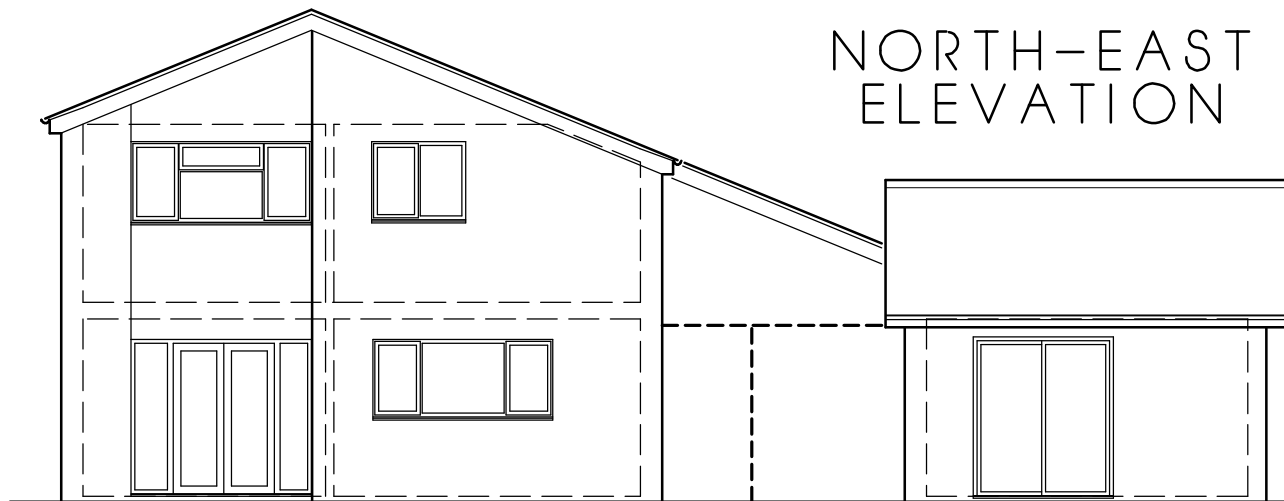


NORTH-EAST ELEVATION

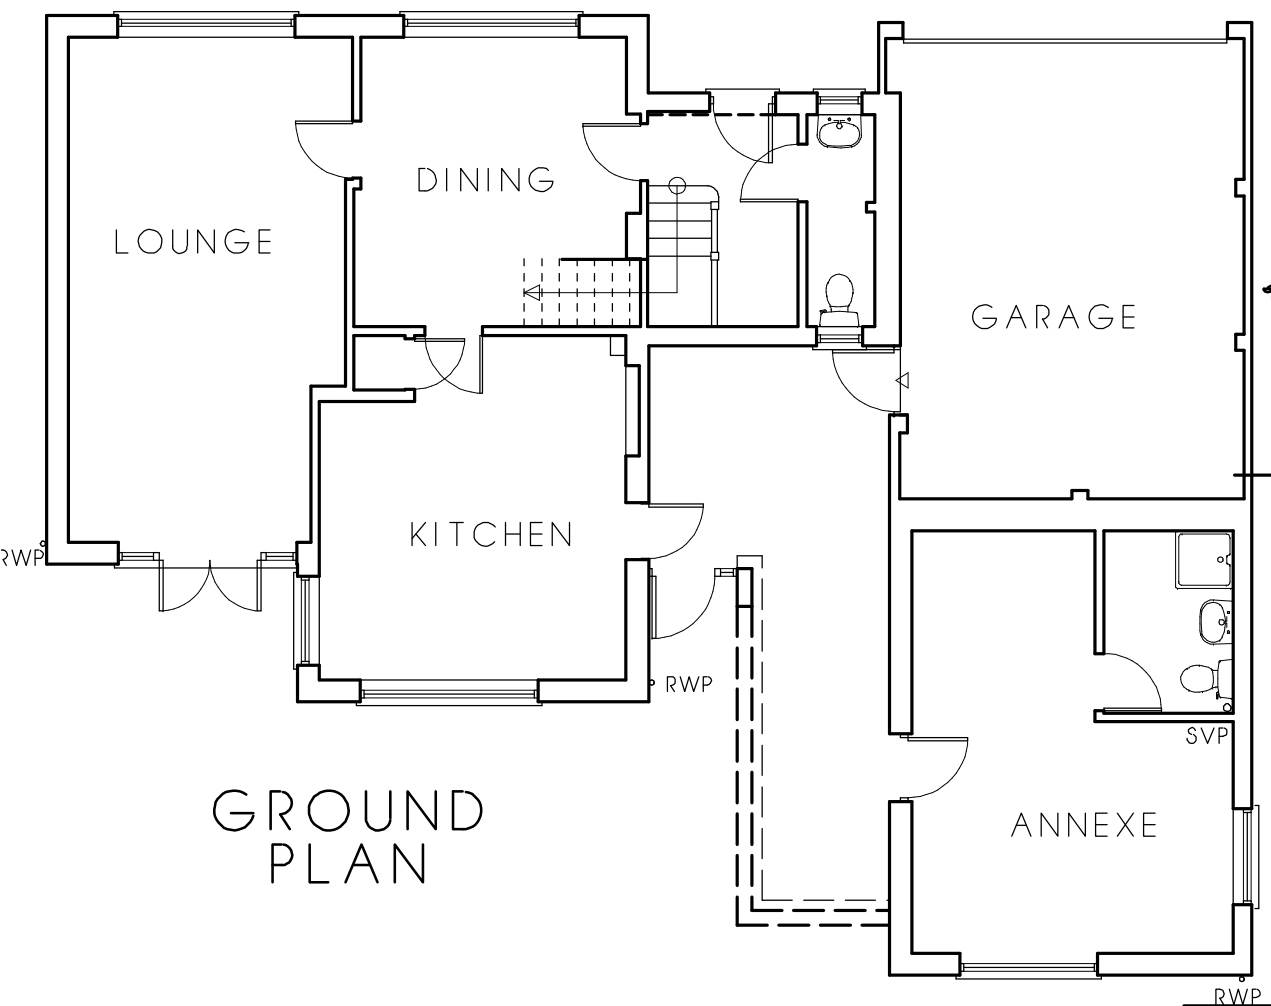

GROUND PLAN

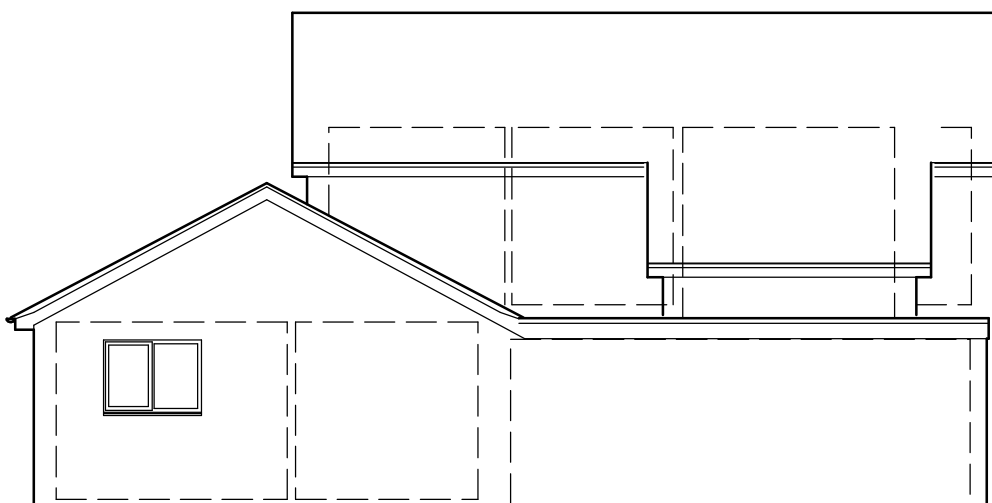

NORTH-WEST ELEVATION

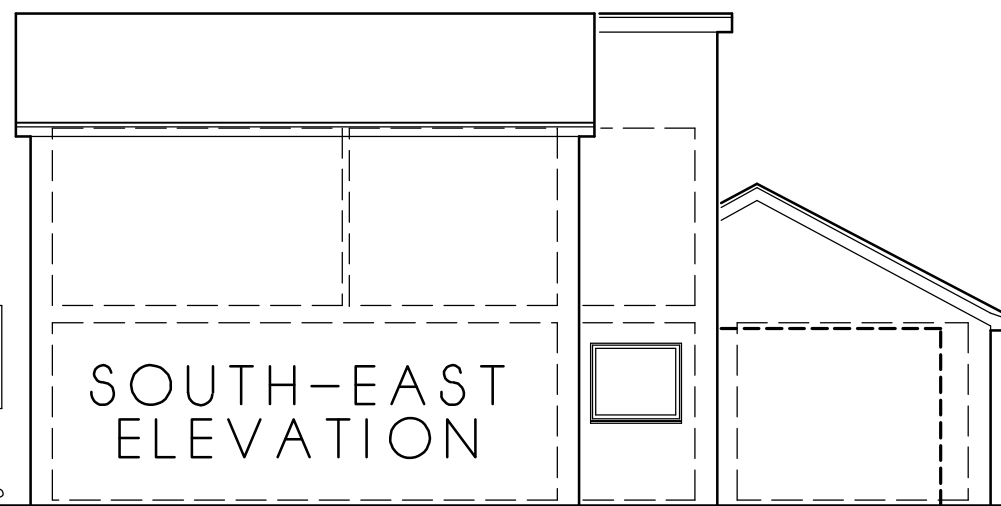


SOUTH-EAST ELEVATION

Title: Proposed extension/alterations to:
Manorfields, Caldecott for
Mr & Mrs P. Warsop

EXISTING PLANS

Drg. No. 39-21-01 Scale: 1:100

Drawn: TJP Date: April 2021

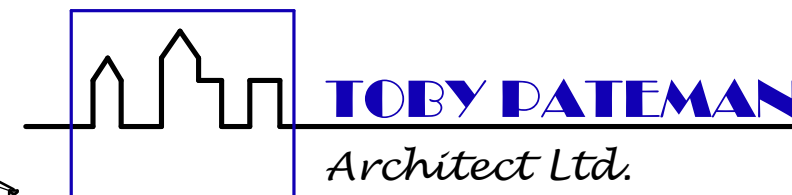

7 The Knoll
Grendon
Northampton
Northamptonshire
NN7 1JG

T: 01933 666 300

toby.pateman@btconnect.com